




ALL DIMENSIONS MUST BE CHECKED ON SITE PRIOR TO COMMENCEMENT OF ANY RELATED WORKS.
 THIS DOCUMENT IS COPYRIGHT OF THE ORIGINATOR, IT MUST NOT BE ALTERED, REPRODUCED OR DISTRIBUTED WITHOUT PRIOR CONSENT.
 THIS DOCUMENT MUST BE READ IN CONJUNCTION WITH ALL SUPPORTING DOCUMENTS PRODUCED BY THE ORIGINATOR AND OTHER PROJECT DISCIPLINES.
 OS MAPPING OBTAINED FROM PROMAP LICENCE No. 100022432 REPRODUCED BY BERRYS UNDER OS LICENCE No. 100003668
 DISCLAIMER NOTES:

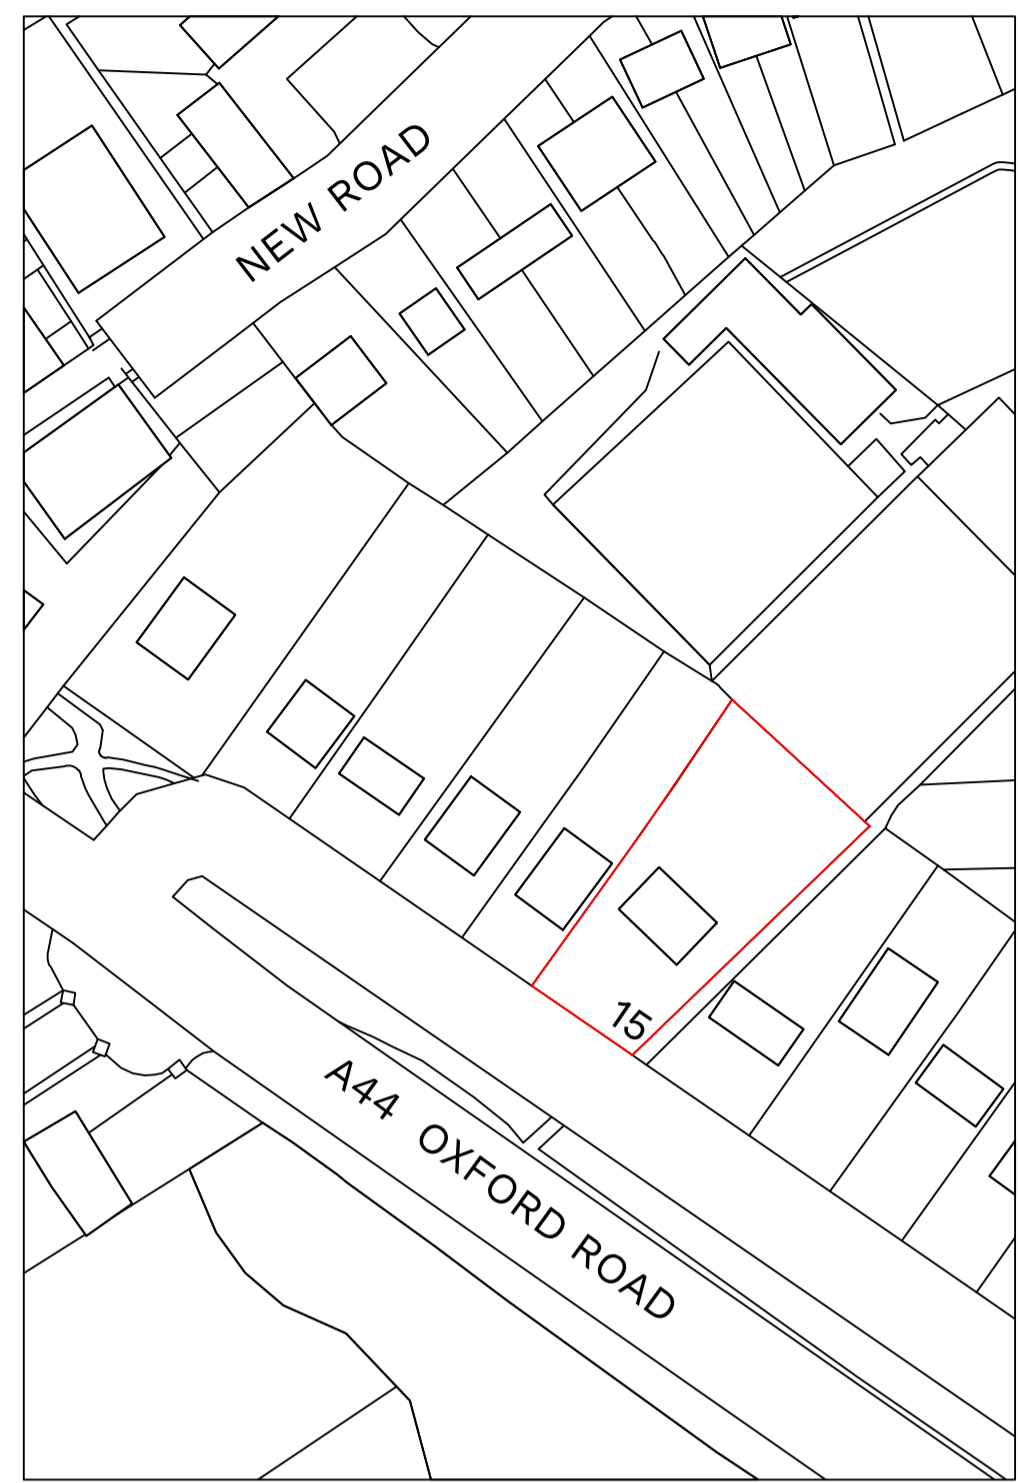


Ordnance Survey, (c) Crown Copyright 2023. All rights reserved. Licence number 100022432

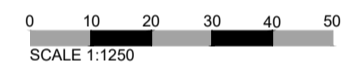


1:1250 @ A1
 LOCATION PLAN

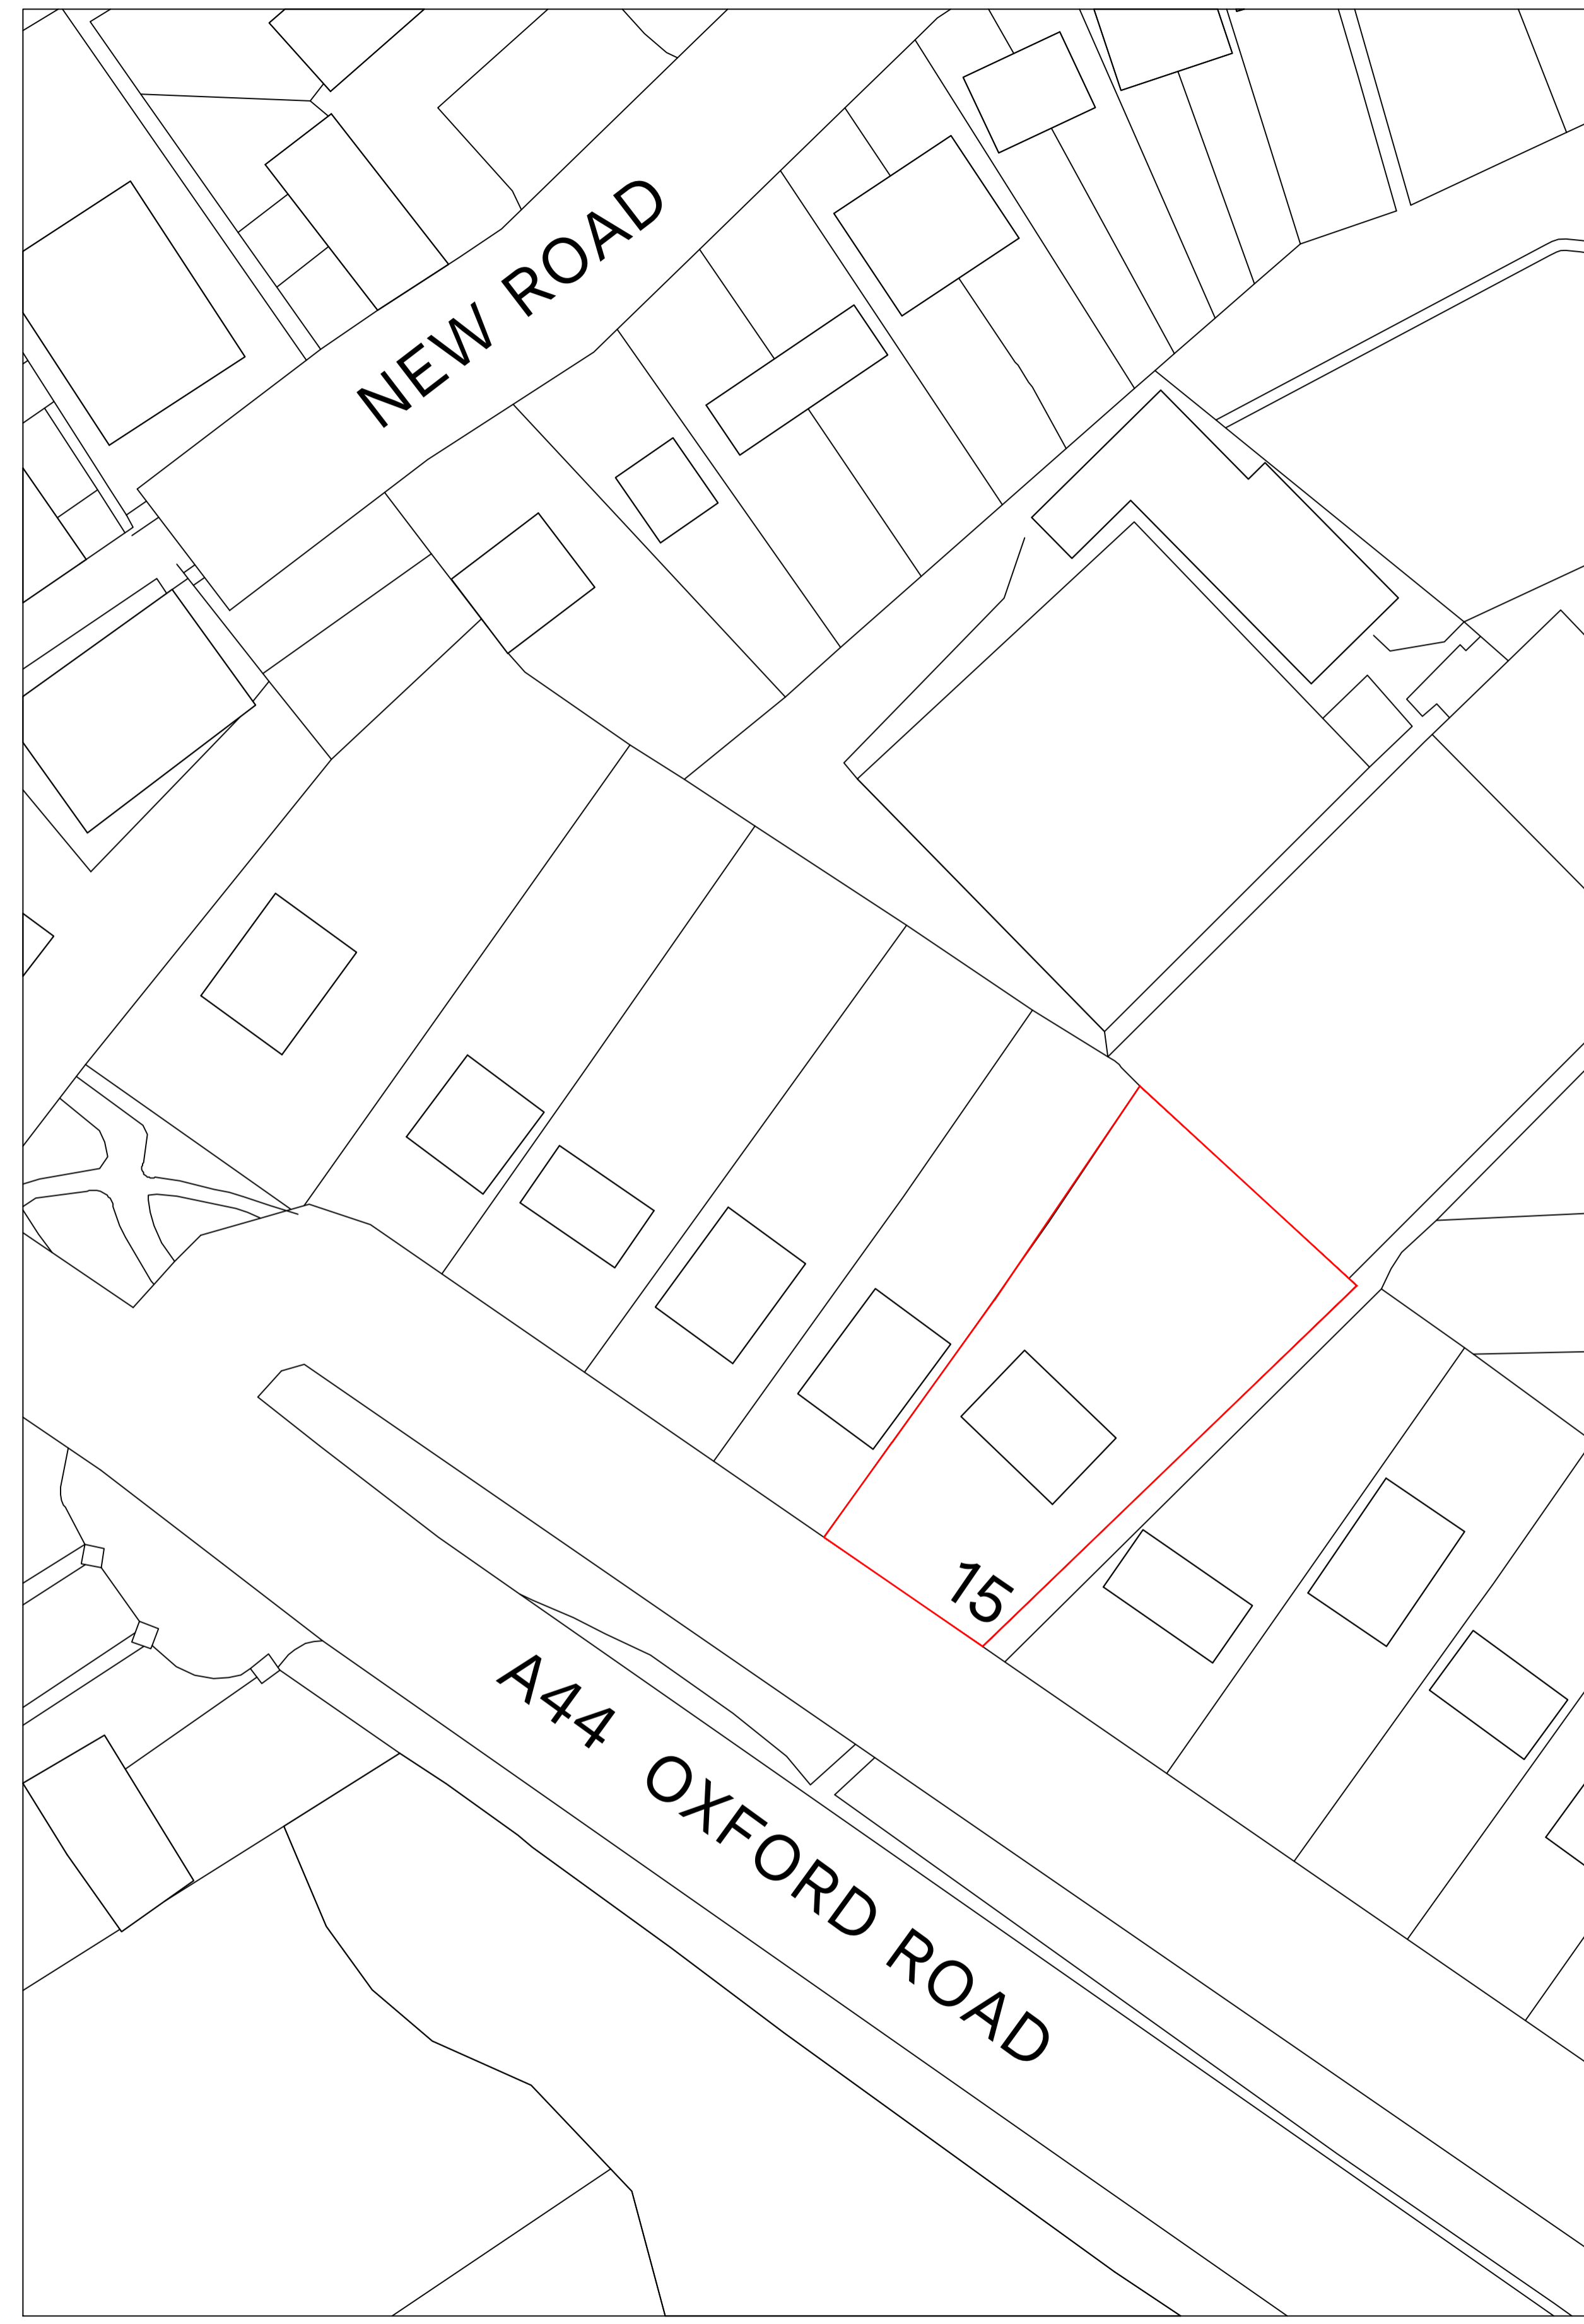

Ordnance Survey, (c) Crown Copyright 2023. All rights reserved. Licence number 100022432

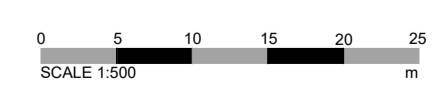

1:500 @ A1
 BLOCK PLAN

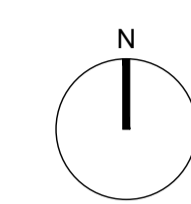

SCALE BAR & NORTH POINT:



WORTON PARK CASSINGTON OX29 4SX
 TEL: 01865 953180
 oxford@berrys.uk.com
 www.berrys.uk.com

ORIGINATING OFFICE:

REV	DESCRIPTION	DATE	BY	CHKD
-	-	00.00.00	-	-



STATUS:	PLANNING		
CLIENT:	MR & MRS WINSTONE		
PROJECT:	15 OXFORD ROAD WOODSTOCK		
DRAWING:	LOCATION AND BLOCK PLAN		
SCALE @ A1:	DRAWN BY:	CHKD BY:	DATE:
VARIES	LB	TH	21.11.23
DRAWING No:	REVISION:		
WA48790-BRY- 00 -PL - A - 0105 _			