



THIS DRAWING IS COPYRIGHT. DO NOT SCALE. USE FIGURED DIMENSIONS ONLY.
 THE CONTRACTOR IS TO CHECK ALL DIMENSIONS ON SITE BEFORE COMMENCEMENT OF THE WORKS.
 DISCREPANCIES MUST BE REPORTED IMMEDIATELY TO THE CONTRACT ADMINISTRATOR BEFORE PROCEEDING.

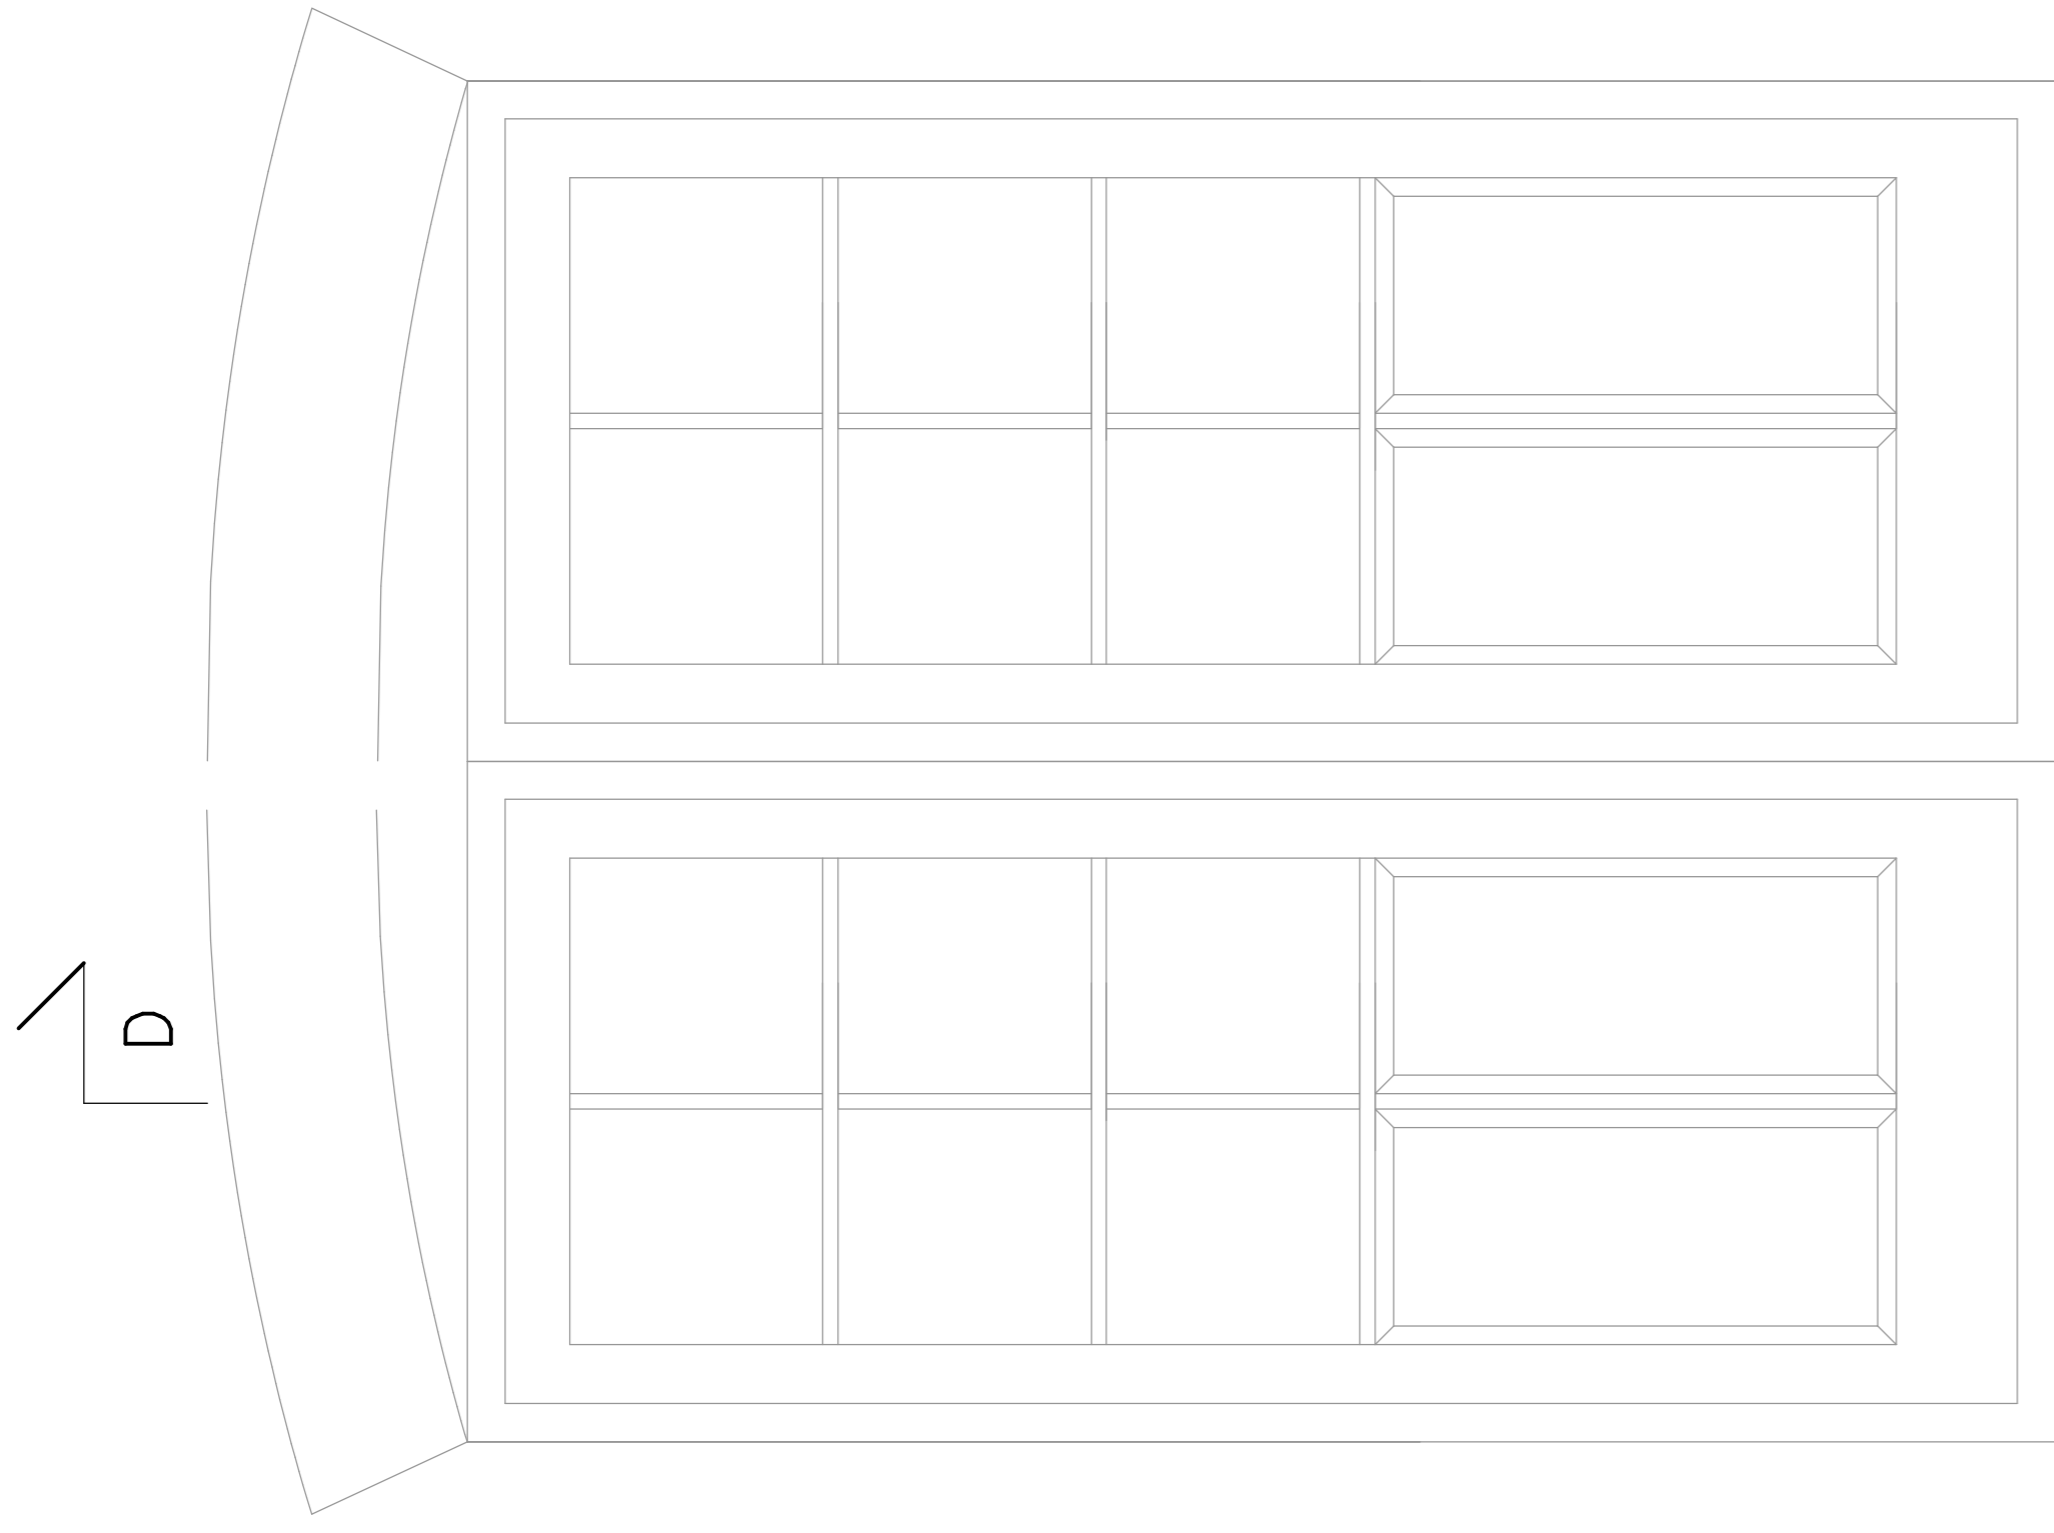


DOORS
 Scale 1:10


- white painted softwood windows and doors.
- clear safety double glazing to doors and windows as building regulations.
- double glazing 4-20-4 being Argon filled

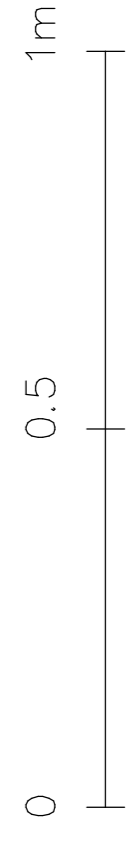

linear scale 1:10

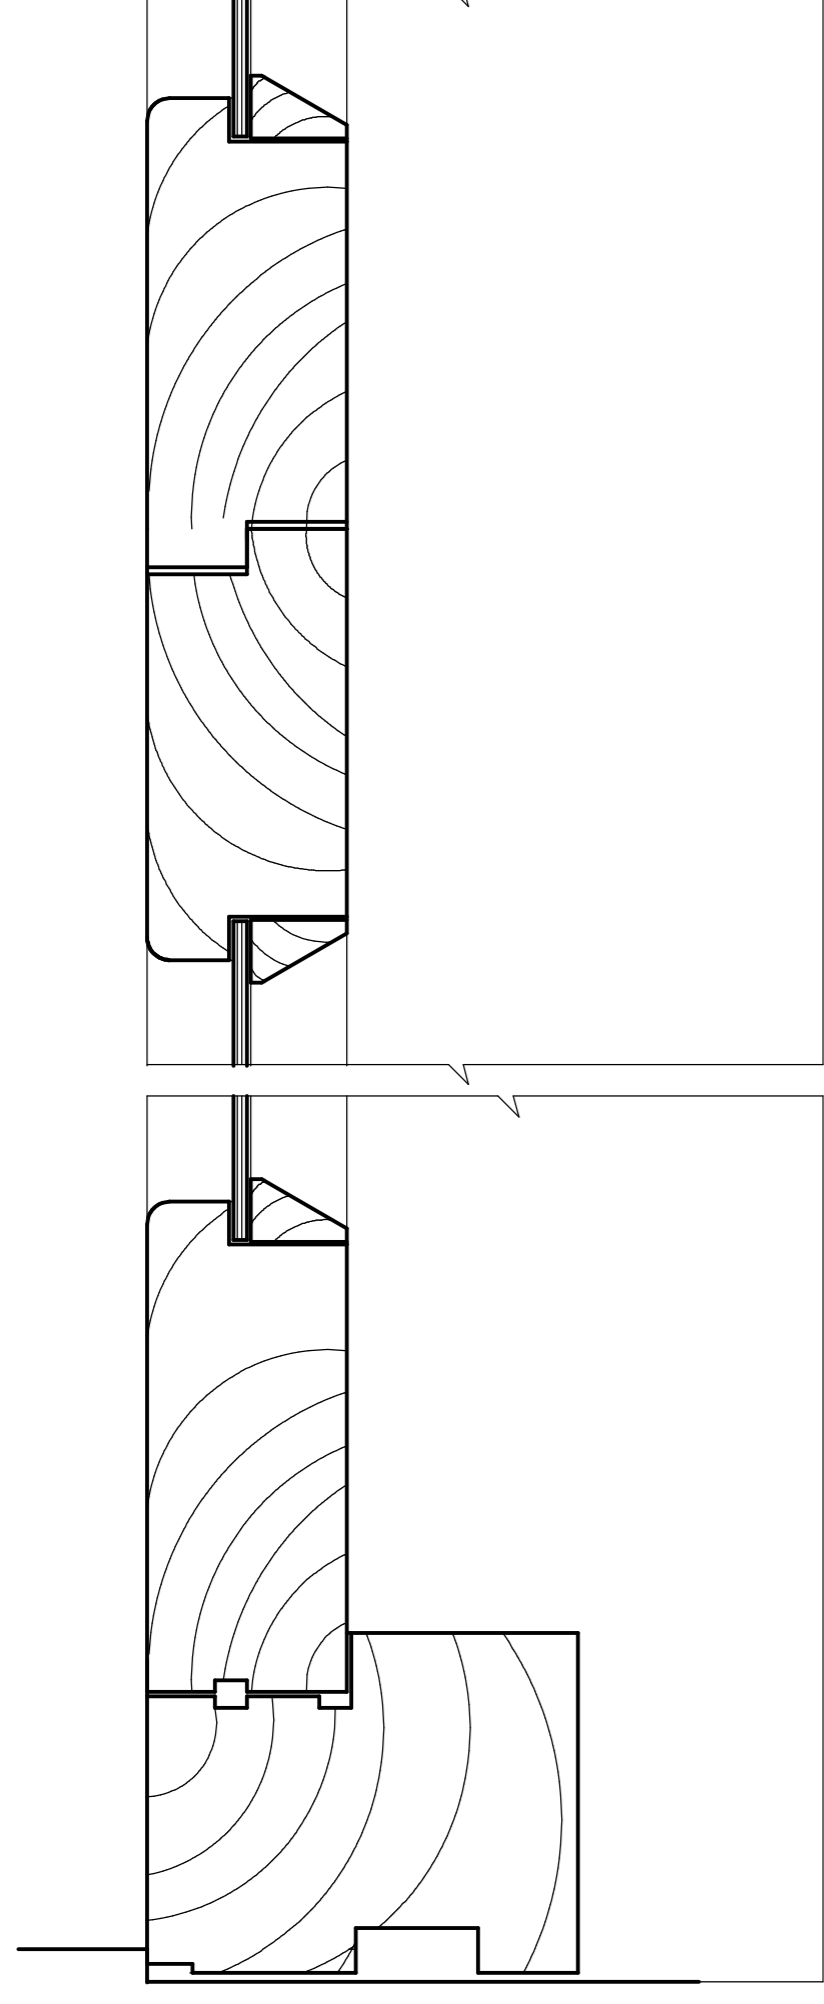

SECTION C – C

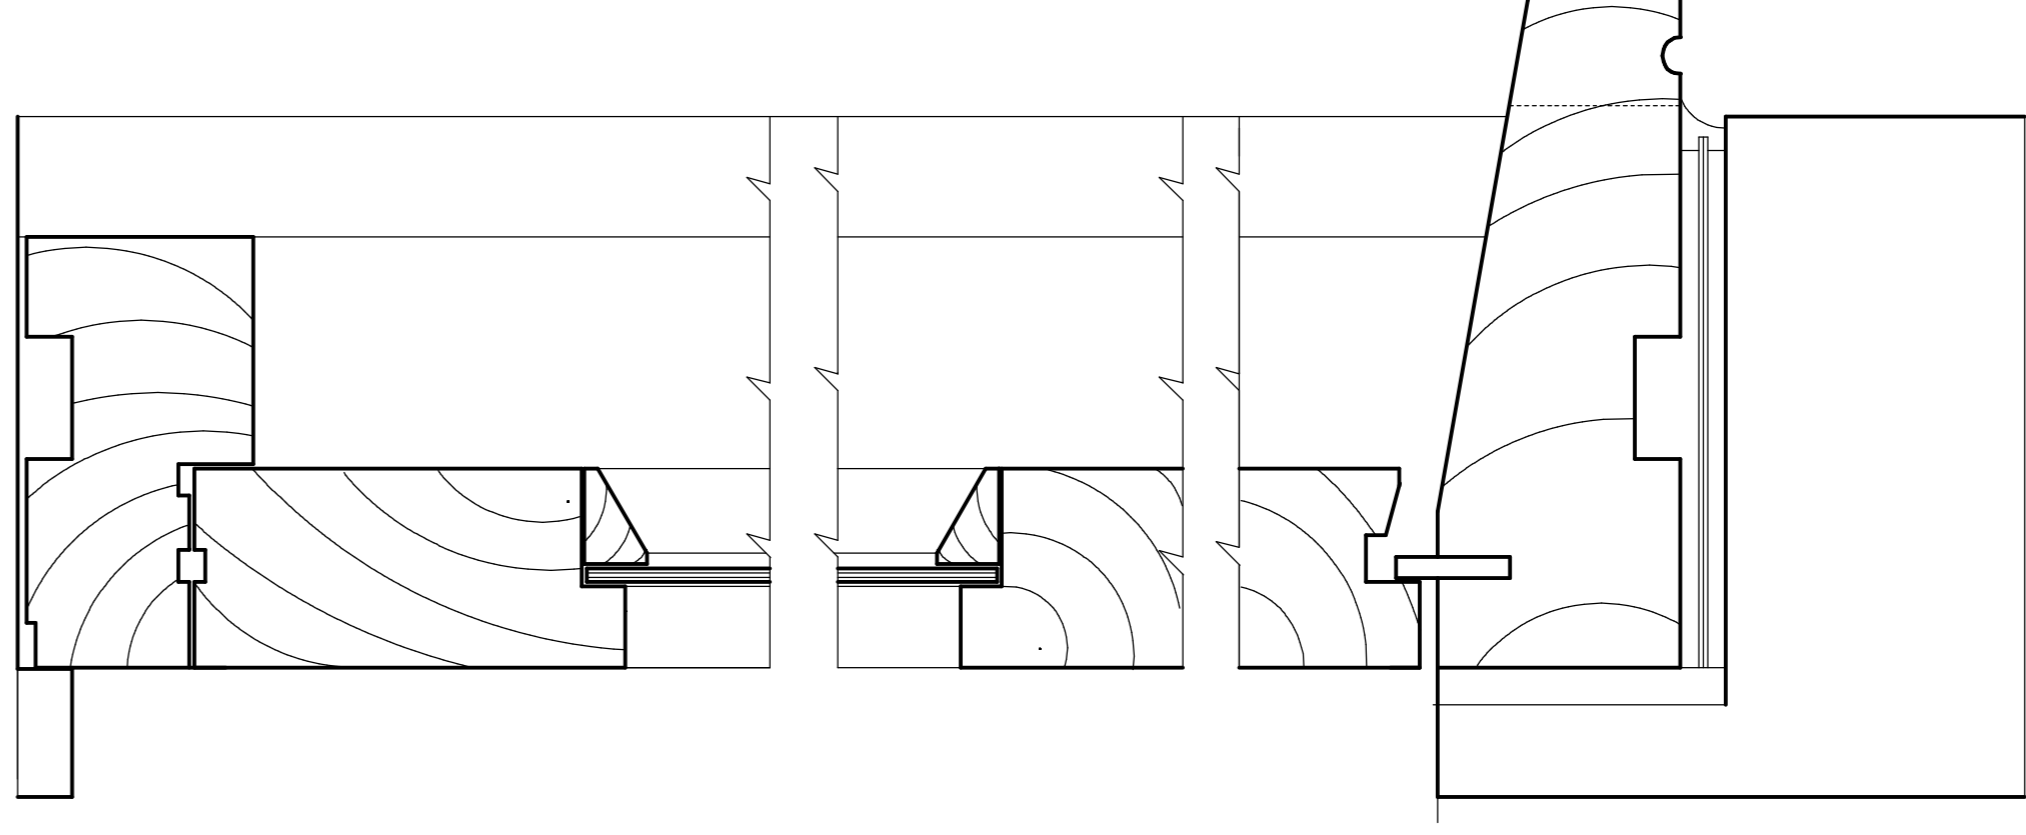

SECTION D – D



EVANS & CRAWLEY
 CHARTERED SURVEYORS

Telephone: Chesham 01494 775666 Facsimile : 01494 778575
 Bridge House Water Meadow Chesham Buckinghamshire HP5 1LF
Project Managers : Property Consultants : Building Surveyors

BROUGHTON – DROVE HOUSE

DOOR DETAILS AS PROPOSED

date NOVEMBER 2022
 scale 1:2 & 1:10

3076/2/5