

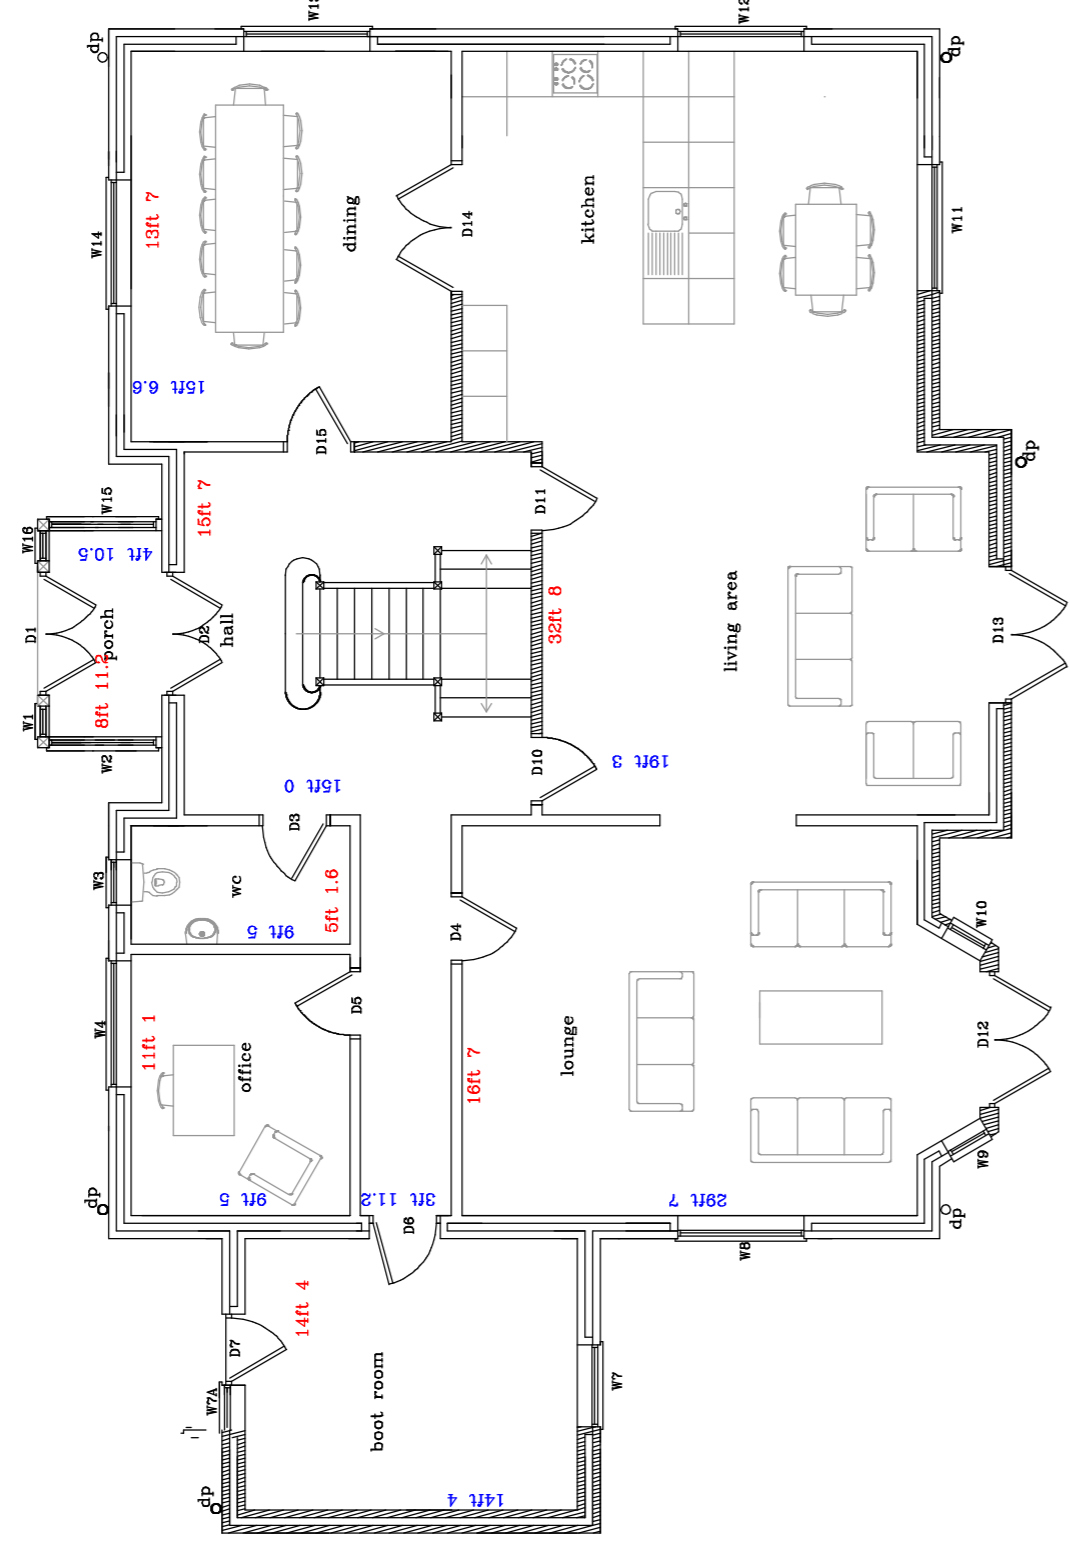




THIS DRAWING IS COPYRIGHT. DO NOT SCALE. USE FIGURED DIMENSIONS ONLY.
 THE CONTRACTOR IS TO CHECK ALL DIMENSIONS ON SITE BEFORE COMMENCEMENT OF THE WORKS.
 DISCREPANCIES MUST BE REPORTED IMMEDIATELY TO THE CONTRACT ADMINISTRATOR BEFORE PROCEEDING.

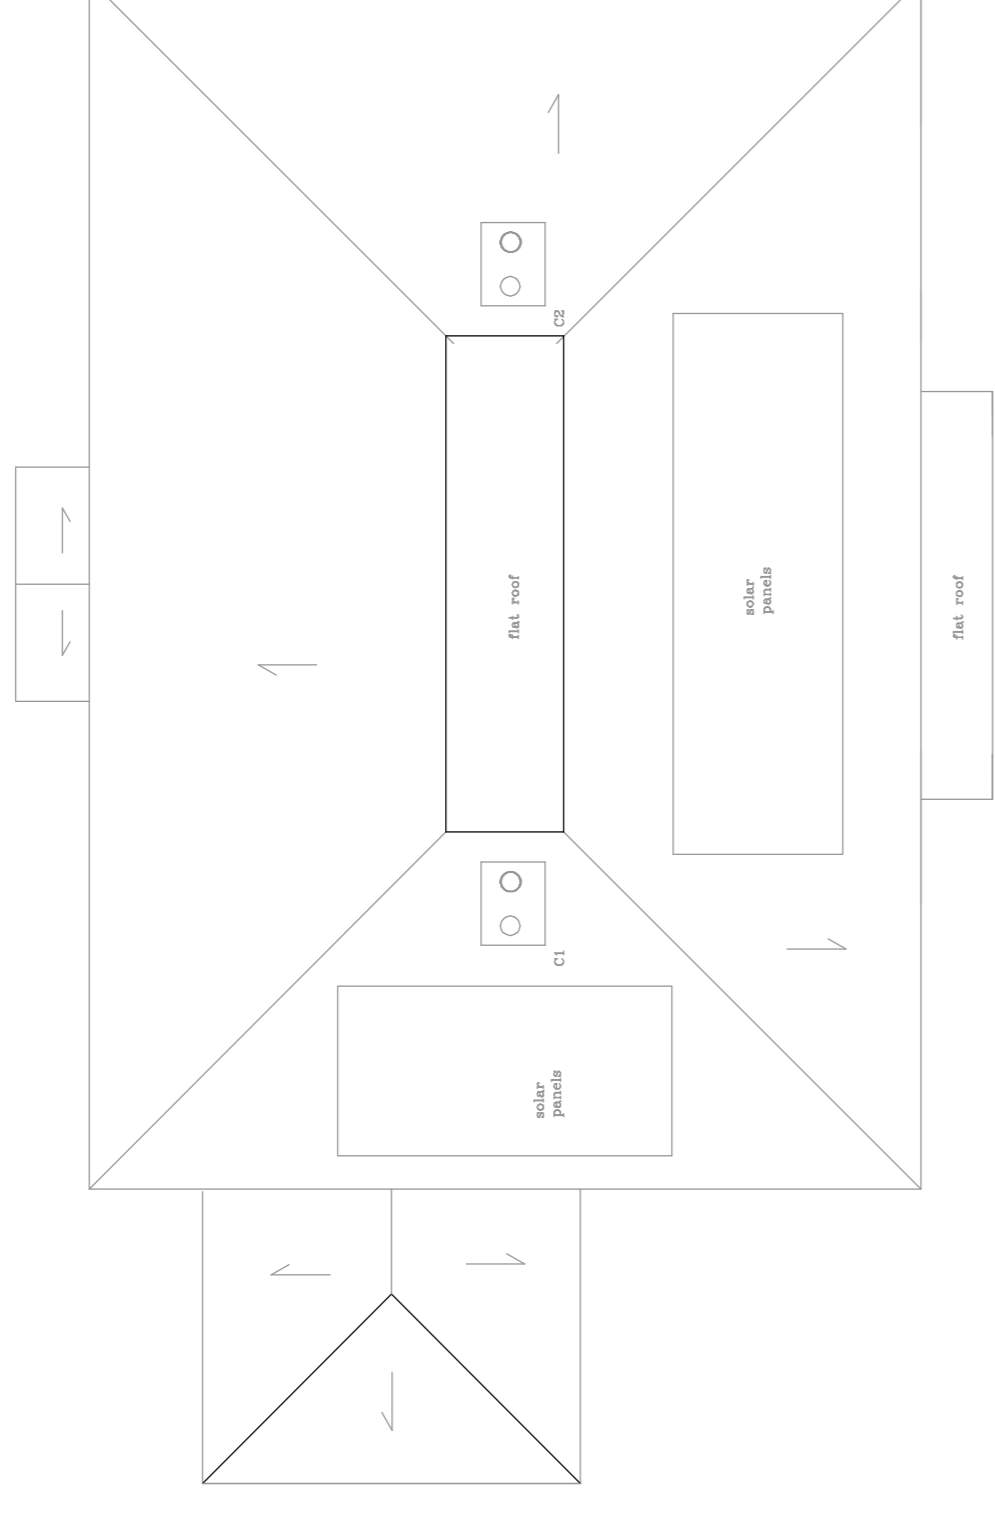

GROUND FLOOR

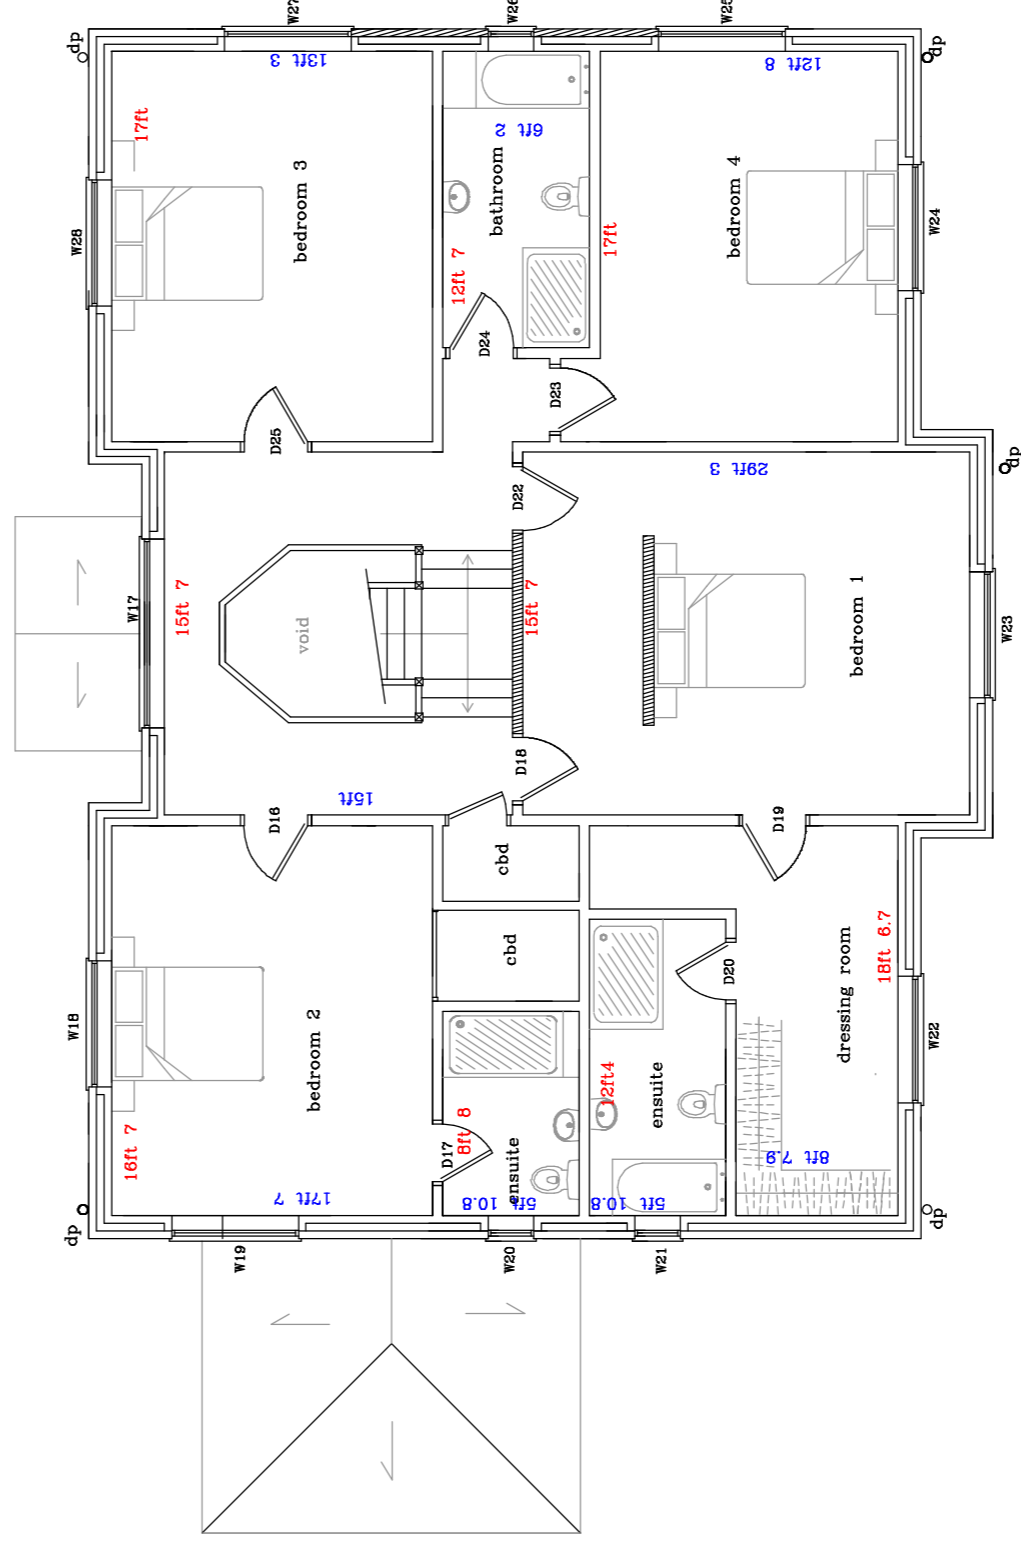

FIRST FLOOR

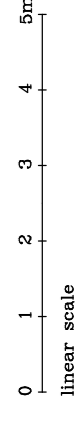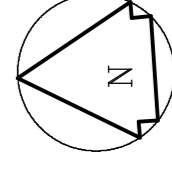

REV E NOVEMBER 2023 – MINOR AMENDMENTS
 REV D NOVEMBER 2023 – MINOR AMENDMENTS
 REV C AUGUST 2023 – MINOR AMENDMENTS
 REV A JULY 2023 – MINOR AMENDMENTS



EVANS & CRAWLEY

CHARTERED BUILDING SURVEYORS

Telephone: Chesham 01494 775866 Faesimile : 01494 778575
 Email : ec@evanscrawley.co.uk
 Bridge House Water Meadow Chesham Buckinghamshire HP5 1LF

BROUGHTON – DROVE HOUSE

PLANS AS PROPOSED

date JULY 2023
 scale 1:100