


Location Plan

Site Address: Drove House, Rookery Lane, Broughton, SO20 8AZ

Date Produced: 15-Mar-2024

Scale: 1:1250 @A4

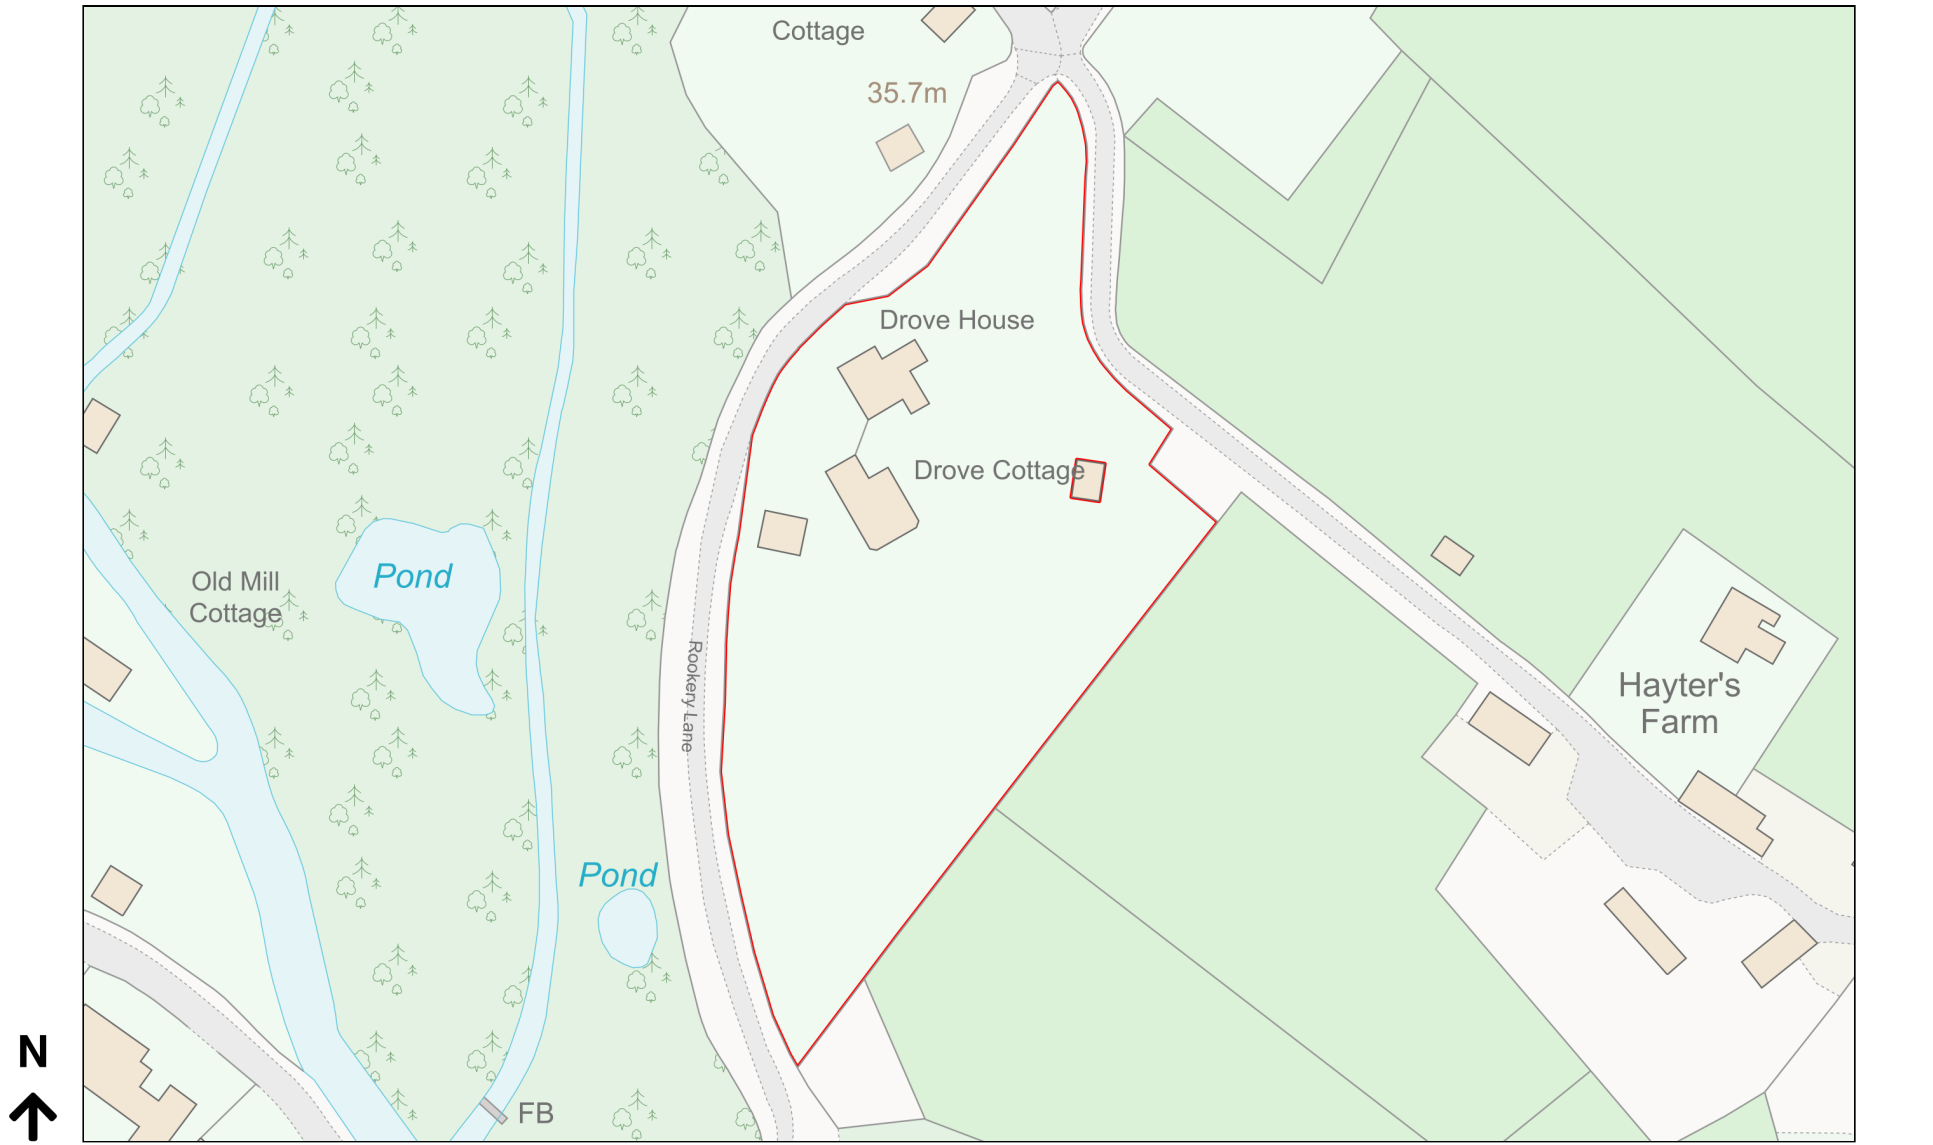

Planning Portal Reference: PP-12891041v1