



01 | PROPOSED LUMLEY ROAD ELEVATION  
Scale 1:20 @ A1


- REMOVE PAINT FROM ELEVATION TO REVEAL BRICKWORK
- REINSTATED ACCOYA TIMBER SASH WINDOWS TO ACHIEVE U-VALUE 1.4 W/M<sup>2</sup>K
- CODE 4 LEAD FLASHING TO THE TOP OF NEW CORNICE
- 9W WARM WHITE (3000K) LED STRIP LIGHT TO EXTERIOR AND INTERIOR
- NEW HAND PAINTED SIGNAGE IN AMSTERDAM GREEN BY BROUNS & CO TEXT TO BE GOLD
- NEW CANVAS VICTORIAN AWNING COLOUR TO MATCH THE SHOPFRONT BY MORCO
- TWO LAYERS OF FIRELINE PLASTERBOARD OVER STUDS FORMING BULKHEAD
- RETAIN EXISTING EXTERIOR SHUTTERS
- INSTALL NEW INTERIOR SHUTTER COLOUR ANTHRACITE BY ROCHE SECURITY
- NEW ACCOYA TIMBER PILASTER COLOUR AMSTERDAM GREEN BY BROUNS & CO
- NEW METAL FRAMED CRITTEL OR SIMILAR APPROVED TOUGHENED AND LAMINATED DOUBLE GLAZING WITH WARM EDGE SPACER BARS IN BLACK ON BOTTOM PORTION OF WINDOW TO ACHIEVE U-VALUE 1.4 W/M<sup>2</sup>K
- TILED CLADDING TO EXTERIOR SURFACE OF STALL RISER TO ARCHITECTS SPECIFICATION
- STALL RISER CONSTRUCTION TO REMAIN AS EXISTING

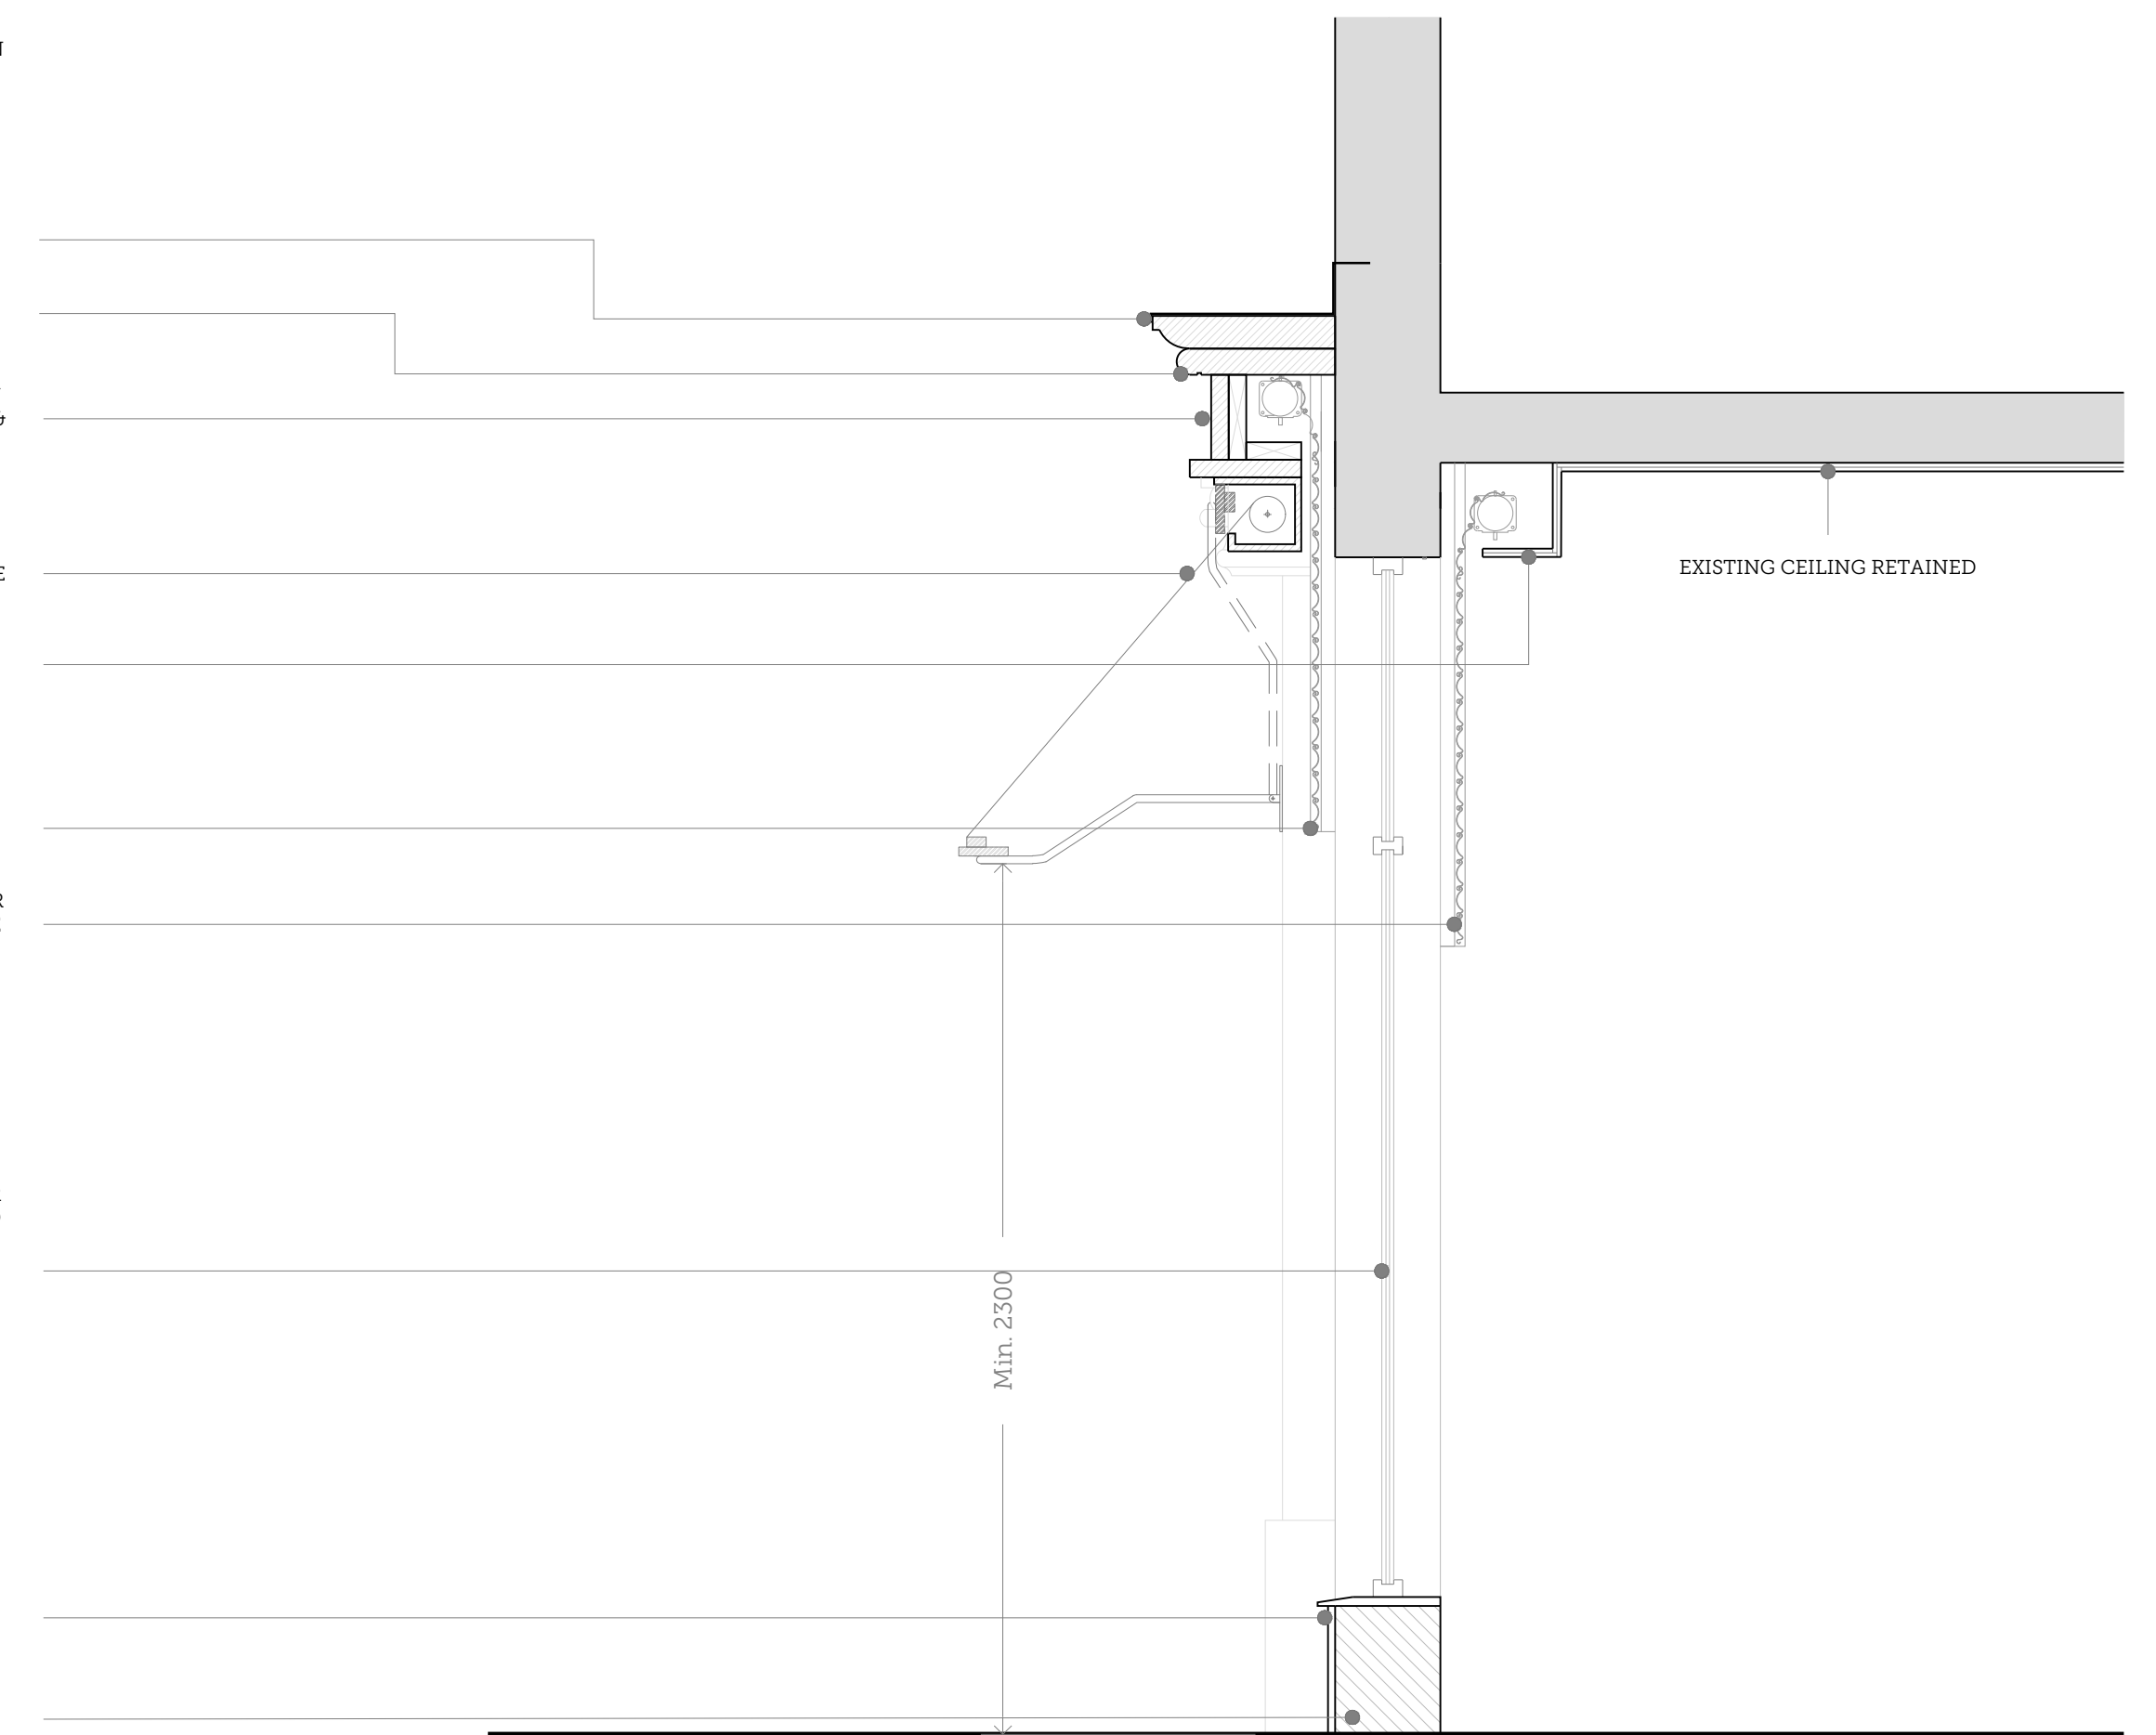


03 | PROPOSED LUMLEY ROAD SECTION BB  
Scale 1:20 @ A1

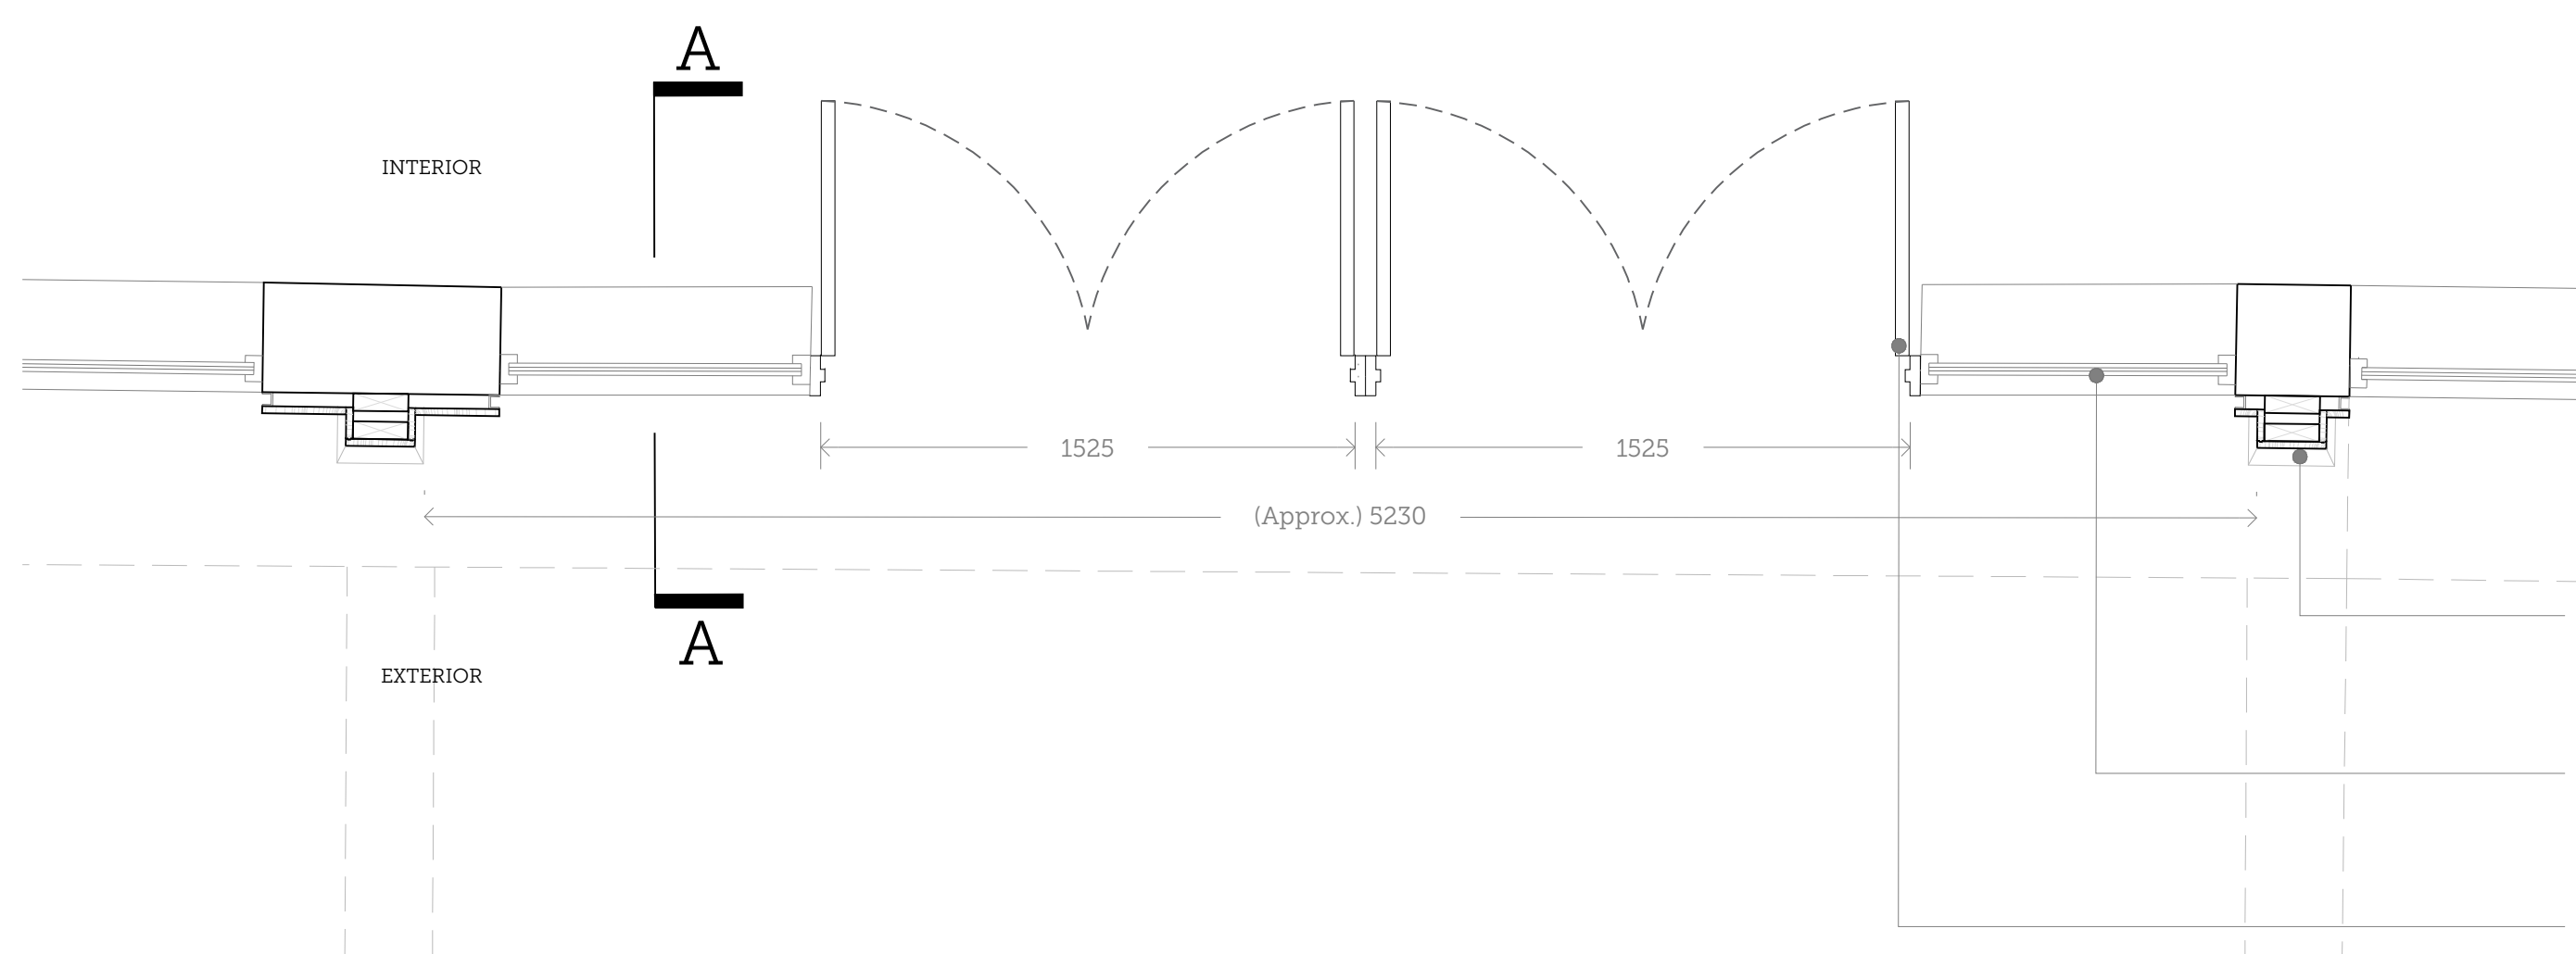

02 | PROPOSED DETAILED SHOP FRONT PLAN LUMLEY ROAD  
Scale 1:20 @ A1

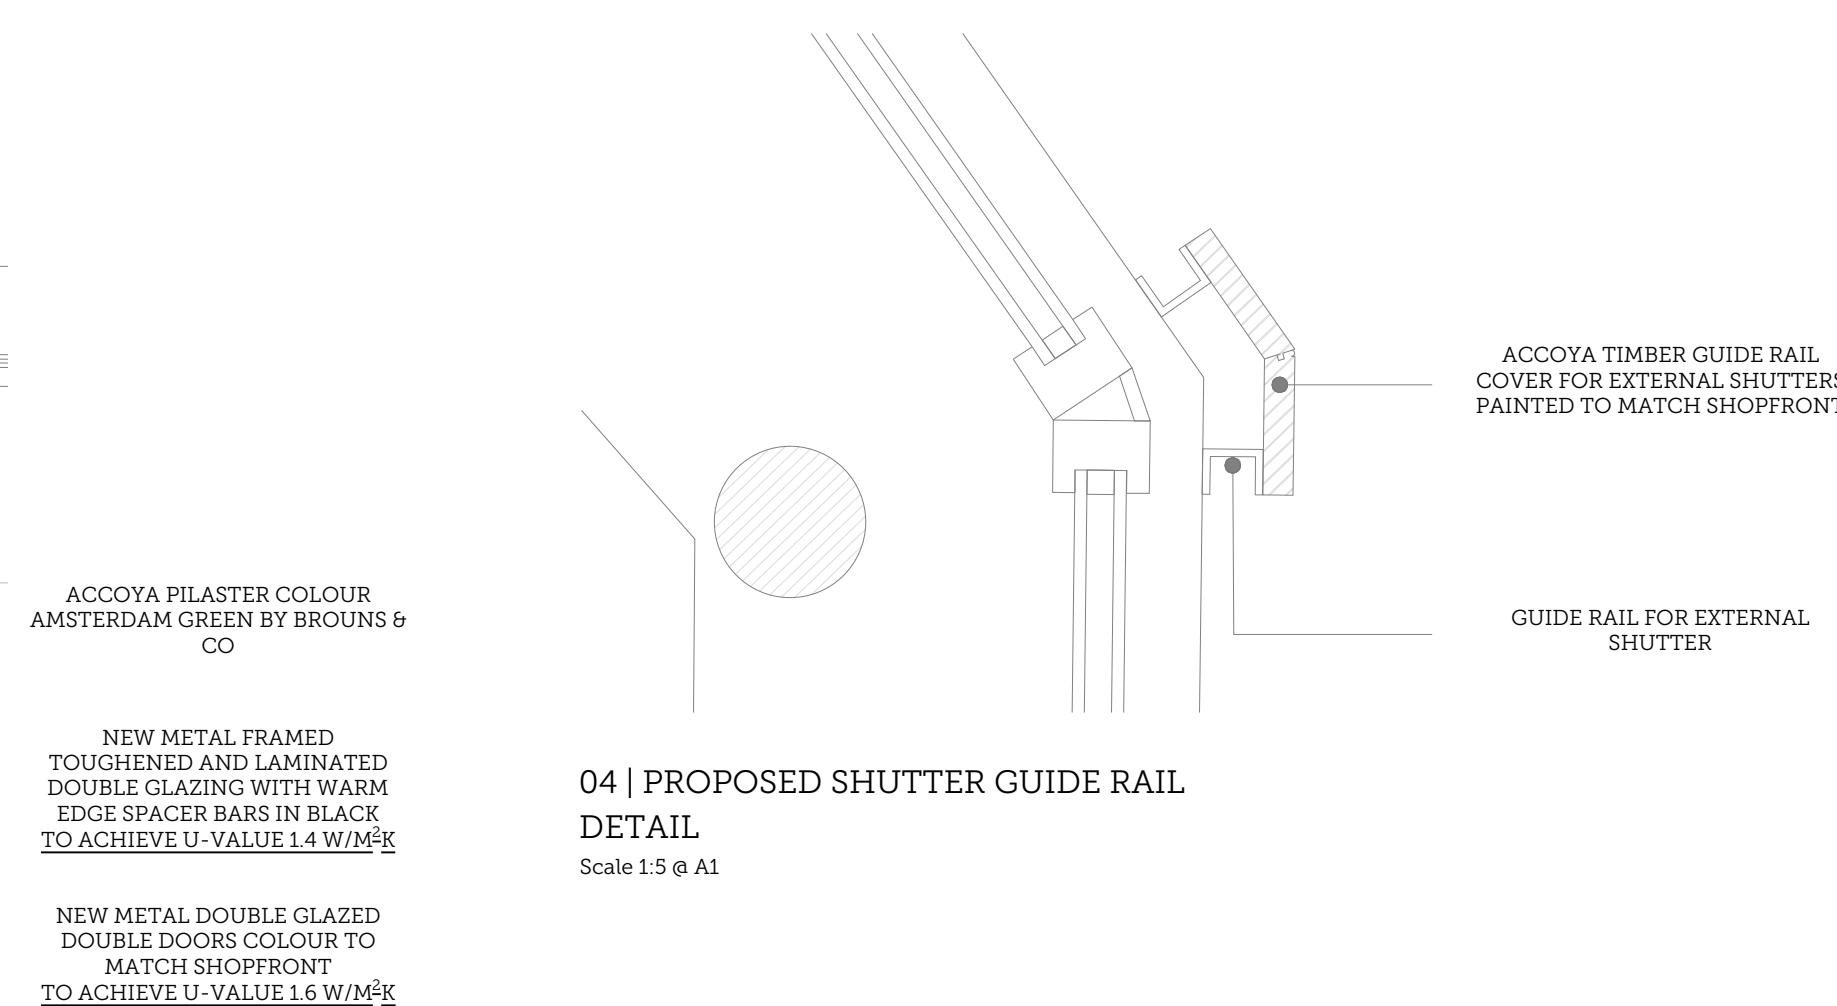

04 | PROPOSED SHUTTER GUIDE RAIL  
DETAIL  
Scale 1:5 @ A1

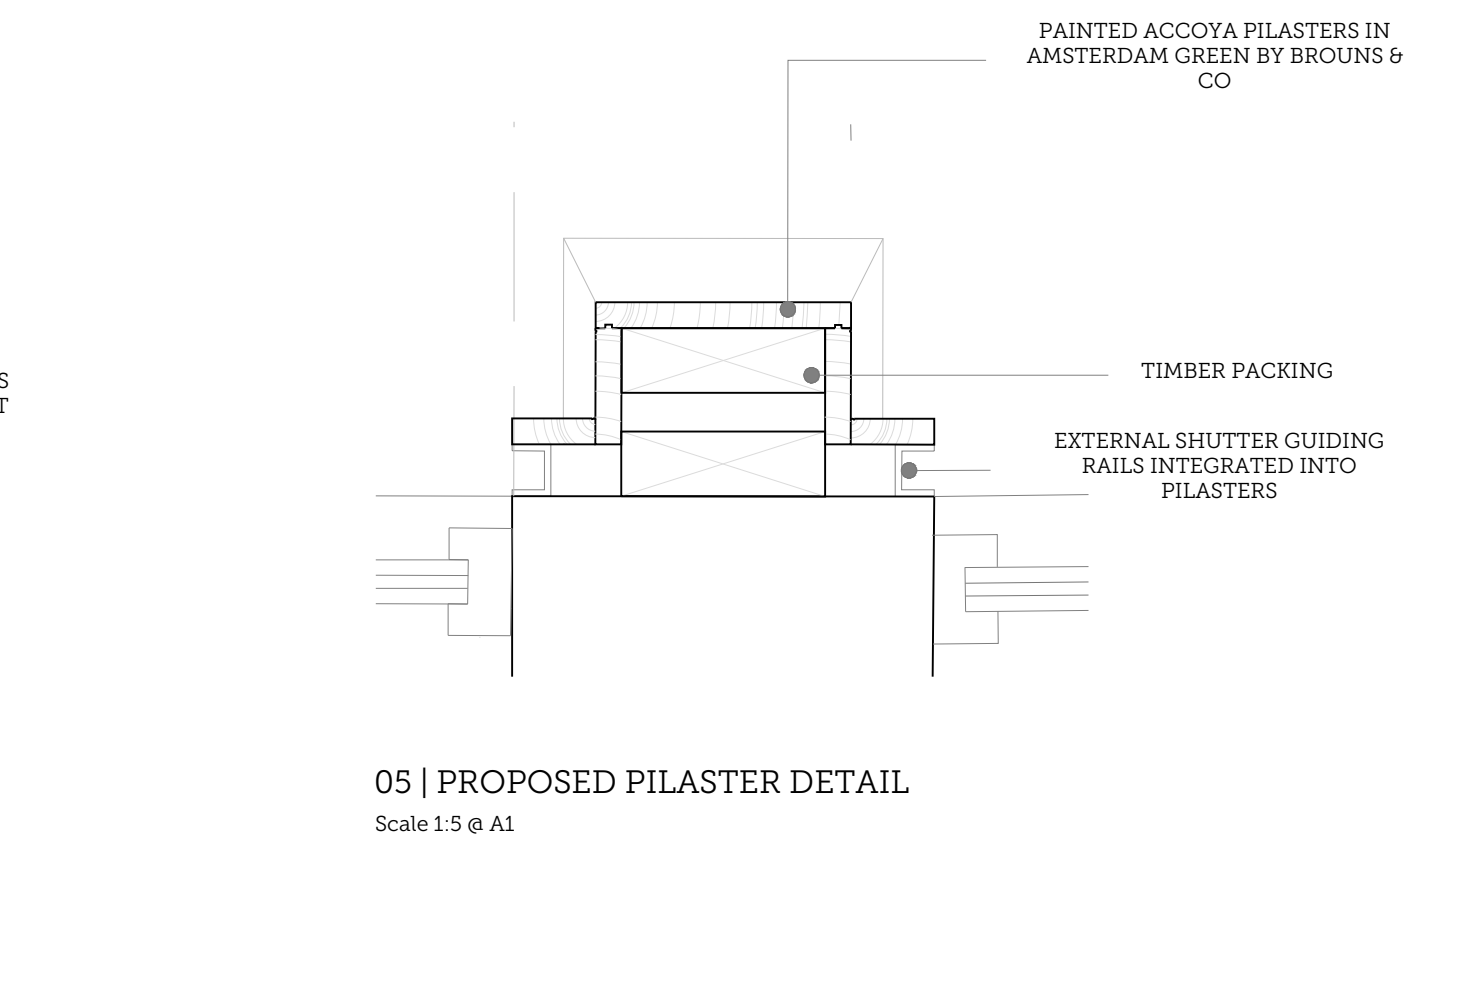


05 | PROPOSED PILASTER DETAIL  
Scale 1:5 @ A1

PLANNING

GENERAL NOTES

- Do not scale from this drawing. All dimensions must be checked on site by the Contractor.
- This drawing is to be read in conjunction with all construction information, including all relevant consultants' information. Any discrepancies must be reported to the Architect immediately.
- All specified items are to be installed in accordance with their manufacturer's recommendations.
- This drawing is copyright of Scorer Hawkins Architects 2022.

Scorer Hawkins Architects is a limited company registered in England & Wales | Registered No.: 12901069  
Registered Office: Lodge Farm Barns, Skendleby, Spilsby, Lincolnshire, PE23 4QF | VAT No.: 395948328.

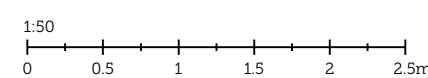

REV.	ISSUE DATE	DRAWN	REVISION NOTES
A	14.02.2023	TA	Amended to match specification
B	NYI	CP	Top lights amended

PROJECT TITLE: <b>ALISONS, 2 - 6 LUMLEY ROAD, SKEGNESS</b>				<b>SCORER HAWKINS ARCHITECTS</b> <small>Lodge Farm Barns Skendleby, Spilsby Lincolnshire, PE23 4QF 01754 890089 projects@scorerhawkins.co.uk www.scorerhawkins.co.uk</small>
DRAWING TITLE: <b>PROPOSED SHOPFRONT DETAILS, LUMLEY ROAD</b>				
DRAWING NO: <b>2372-BC07</b>	REVISION: <b>B</b>	ISSUE DATE: <b>04/12/2023</b>	SCALE: <b>1:50</b>	