

01 | SITE LOCATION PLAN


Scale 1:1250 @ A3

Proposed new Shopfront



02 | PROPOSED BLOCK PLAN

Scale 1:500 @ A3

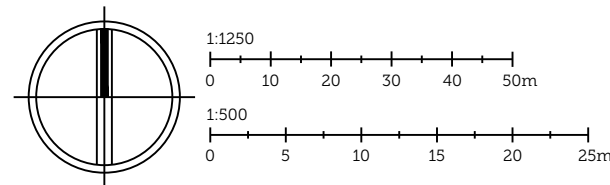

PROJECT TITLE:				ALISONS, 2-6 LUMLEY ROAD, SKEGNESS	
DRAWING TITLE:				SITE LOCATION PLAN & PROPOSED BLOCK PLAN	
DRAWING NO.:	REVISION:	ISSUE DATE:	SCALE:		
2372-OS	A	04/12/2023	1:1250 1:500		
				SCORER HAWKINS ARCHITECTS Lodge Farm Barns Skendleby, Spilsby Lincolnshire, PE23 4QF 01754 890089 projects@scorerhawkins.co.uk www.scorerhawkins.co.uk	