

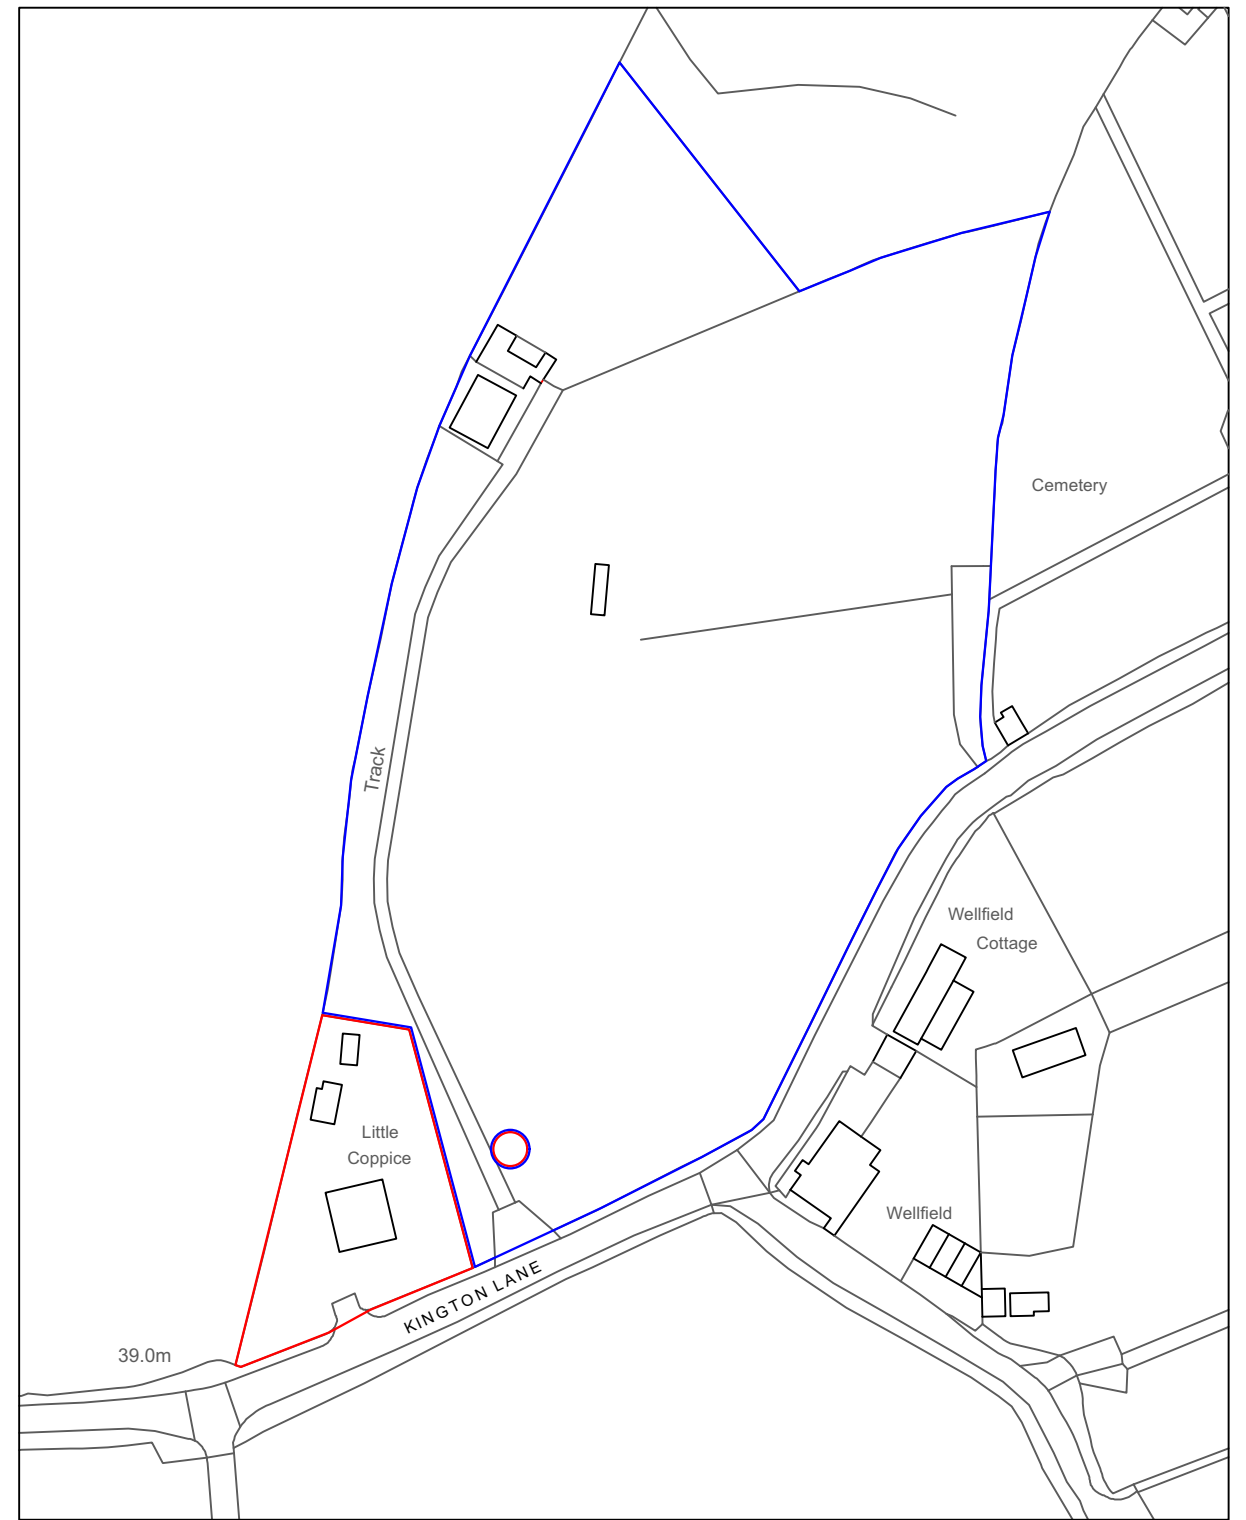


SITE BLOCK PLAN
SCALE 1:250

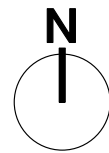

©Crown Copyright and database rights 2023 OS Licence no. AC0000849896

SITE LOCATION PLAN
SCALE 1:1250

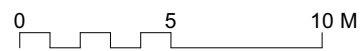