


**1 Site Section 1**  
1 : 200

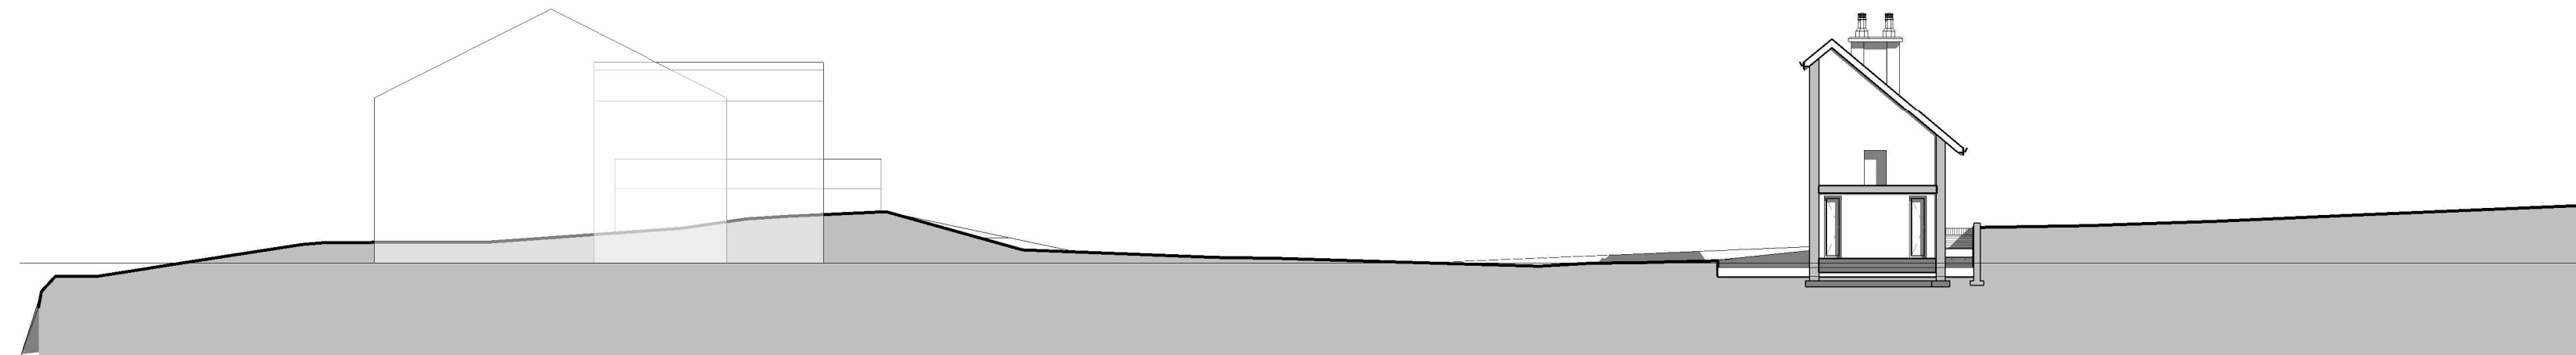

**2 Site Section 2**  
1 : 200



**3 Site Section 3**  
1 : 200



**4 Section A-A**  
1 : 50

NOTES:

Author Designer

MCDCC take no responsibility for any dimensions obtained by scaling from this drawing. If no dimension is shown the recipient must ascertain the dimension specifically from the Contract Administrator or by site measurement. Supplying this drawing in digital form is solely for convenience and no reliance may be placed on digital data. All data must be checked against hard copy. Dimensions must be checked on site. Any discrepancies must be reported to the Contract Administrator immediately. This drawing is copyright of MCDCC

Client: <b>Marie Arrowsmith</b>			
Pr	Preliminary	C	Contract
F	Feasibility	Cn	Construction
P	Planning	As	As Built
T	Tender	Other	

Project: <b>101 Joel Lane</b>
Title: <b>Sections</b>

Dwg. Scale: <b>558 18</b>
Revision: <b>A1</b> <b>A3</b>



Shadyoak  
Offerton  
Stockport  
SK2 5HF  
www.mcdccld.co.uk  
info@mcdcc.co.uk

