




3 Northwest Elevation
1 : 100

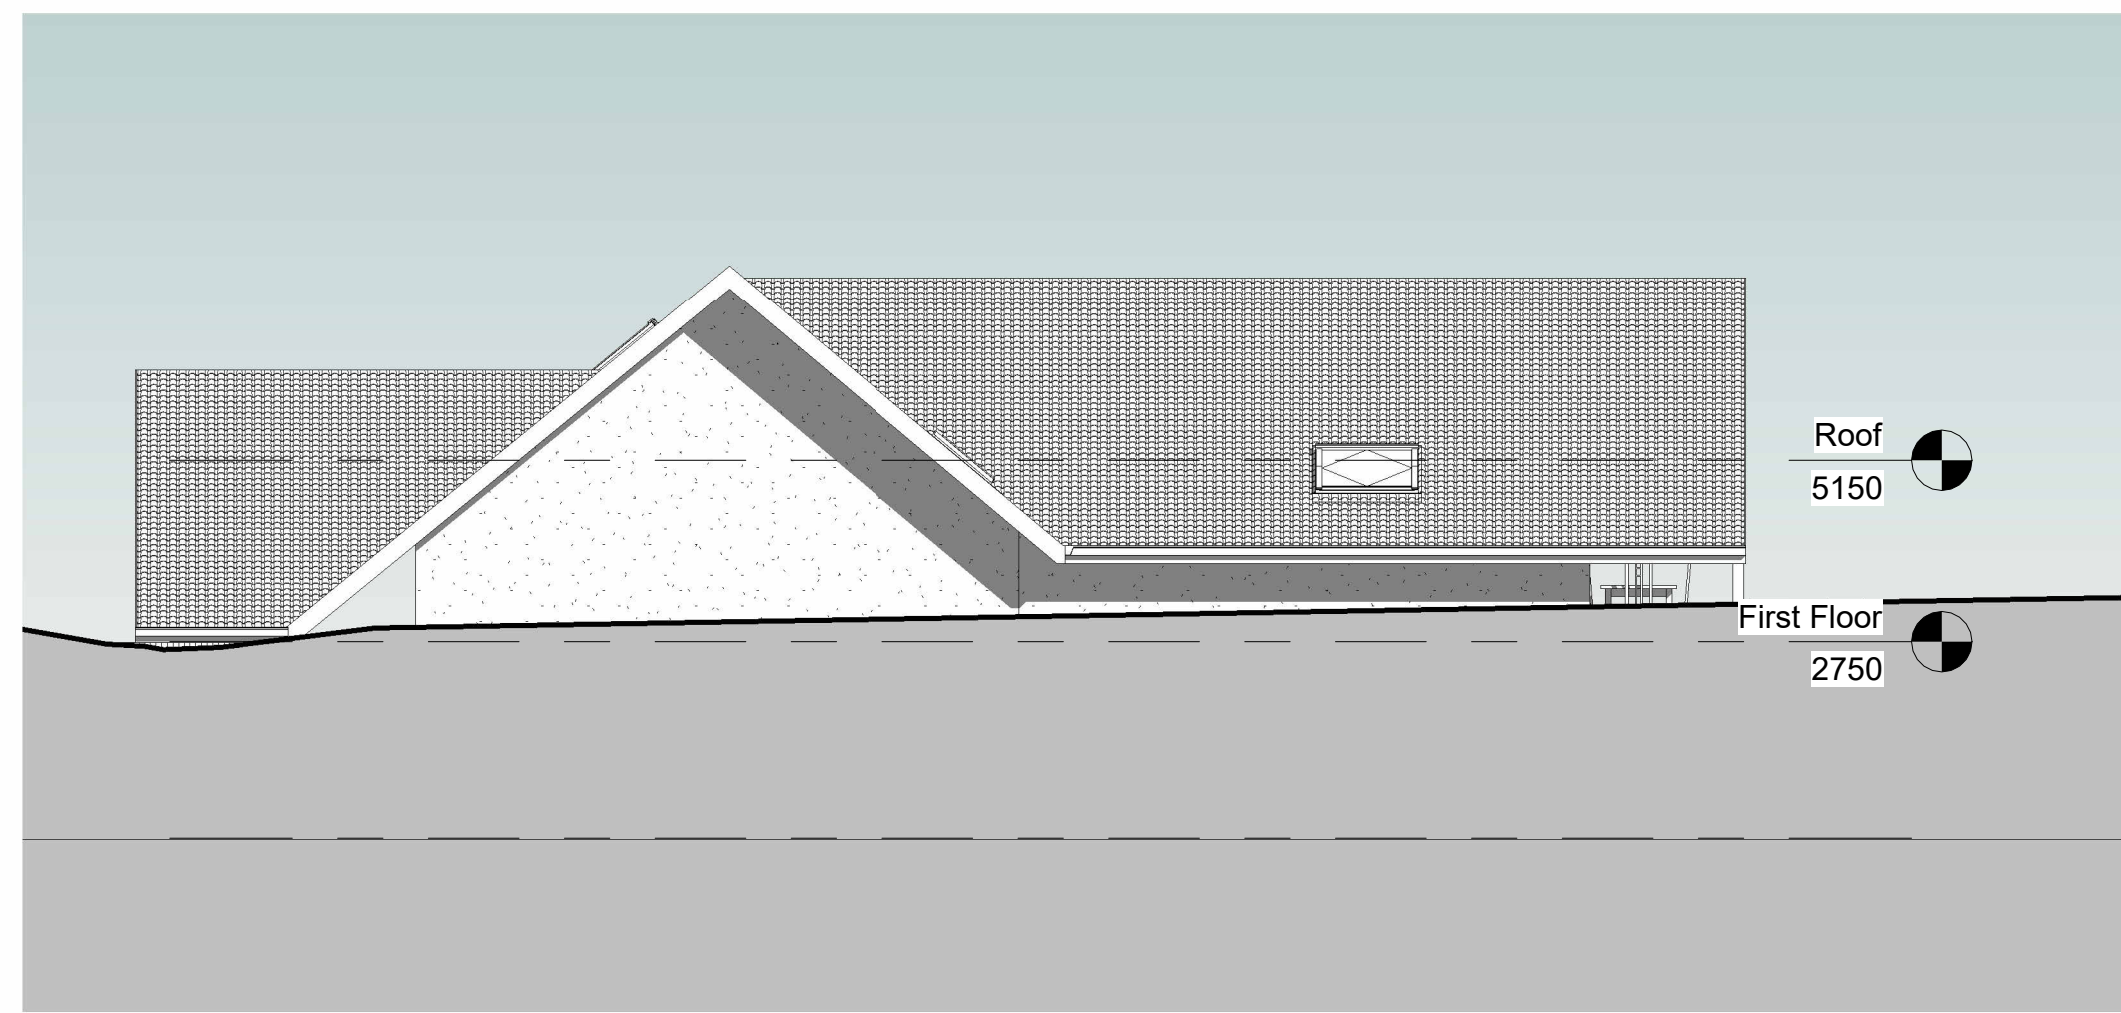

4 Southeast Elevation
1 : 100

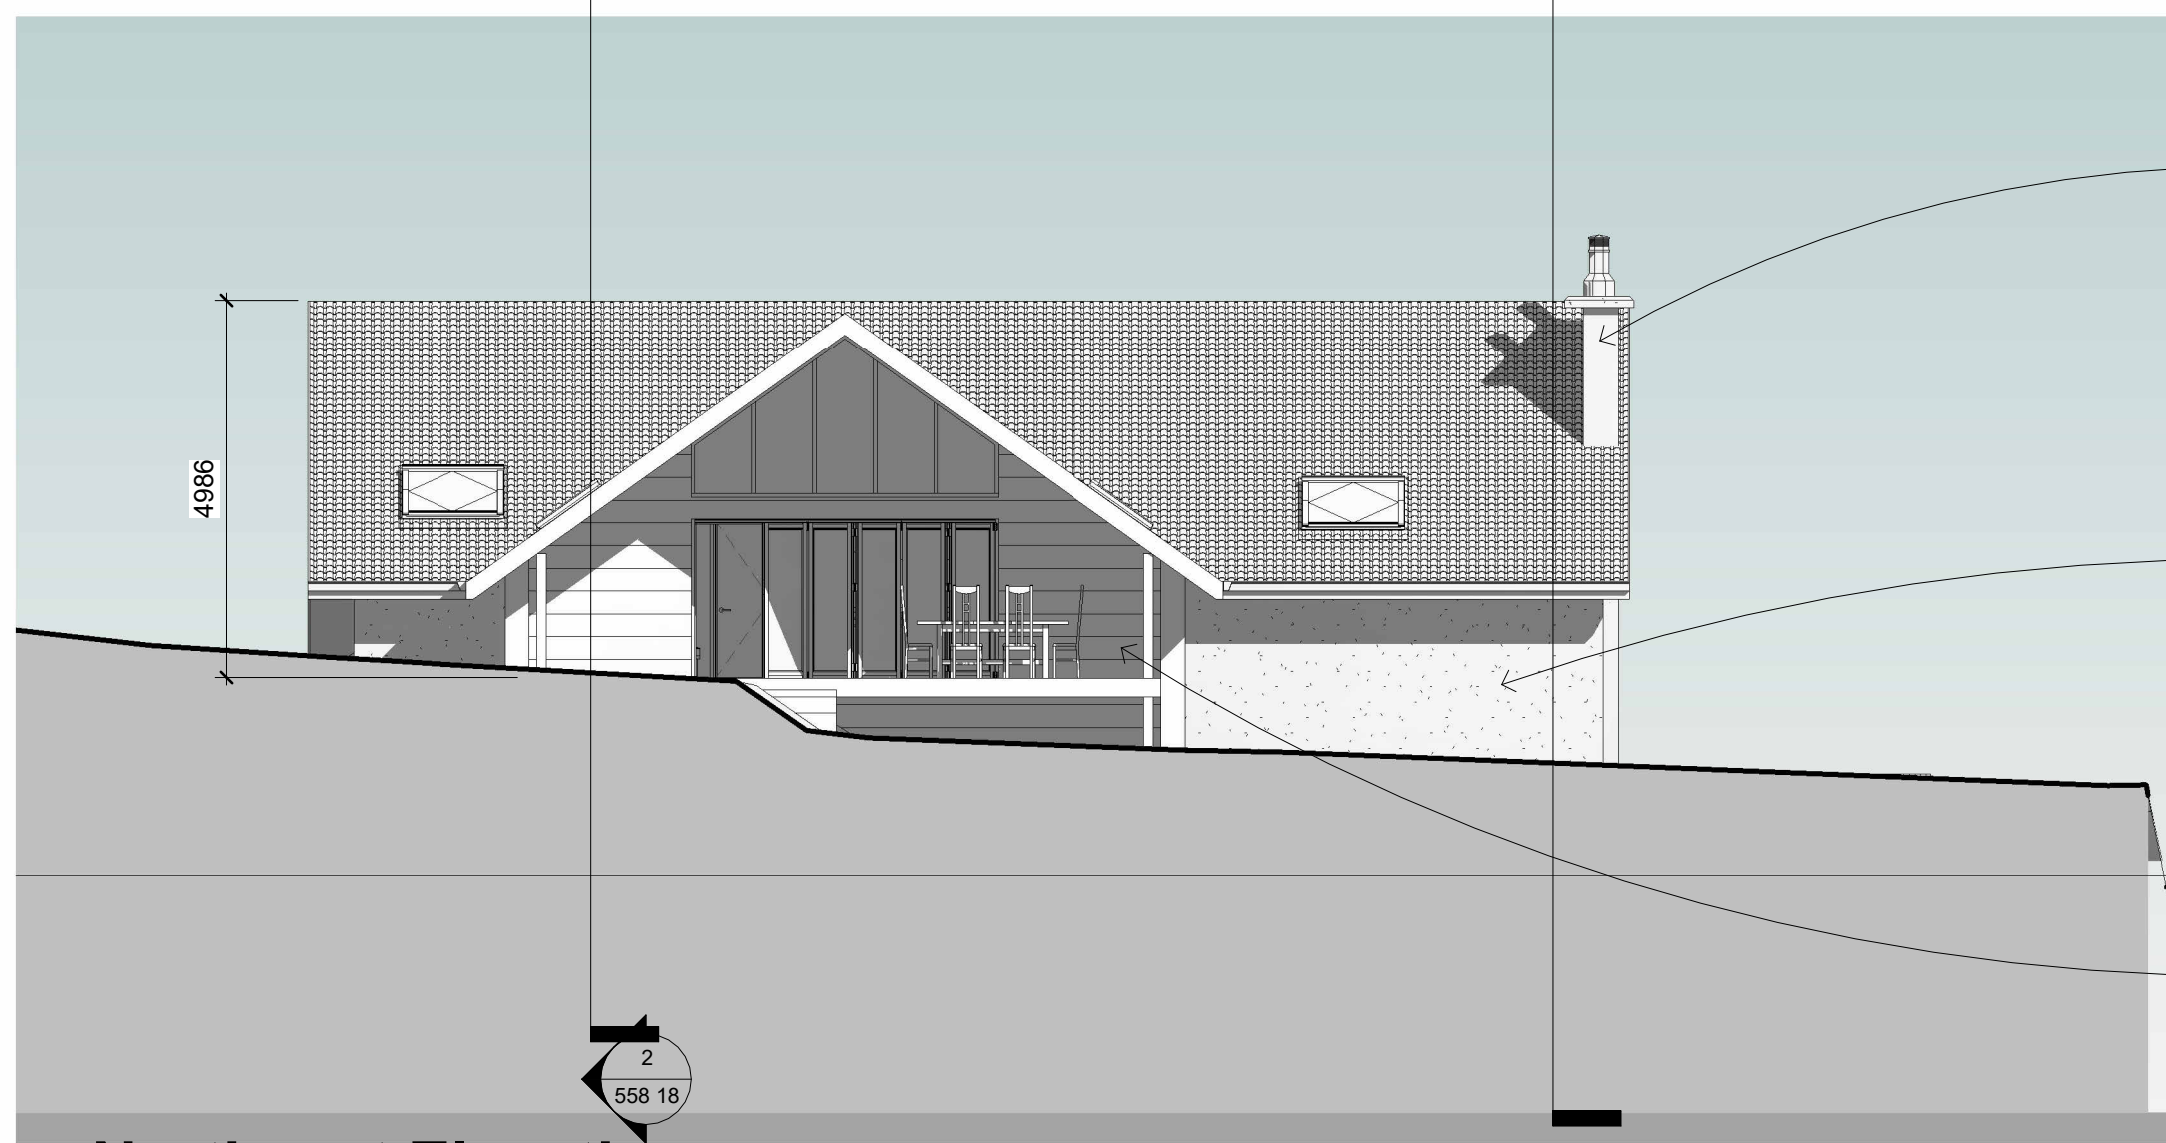

1 Northeast Elevation
1 : 100

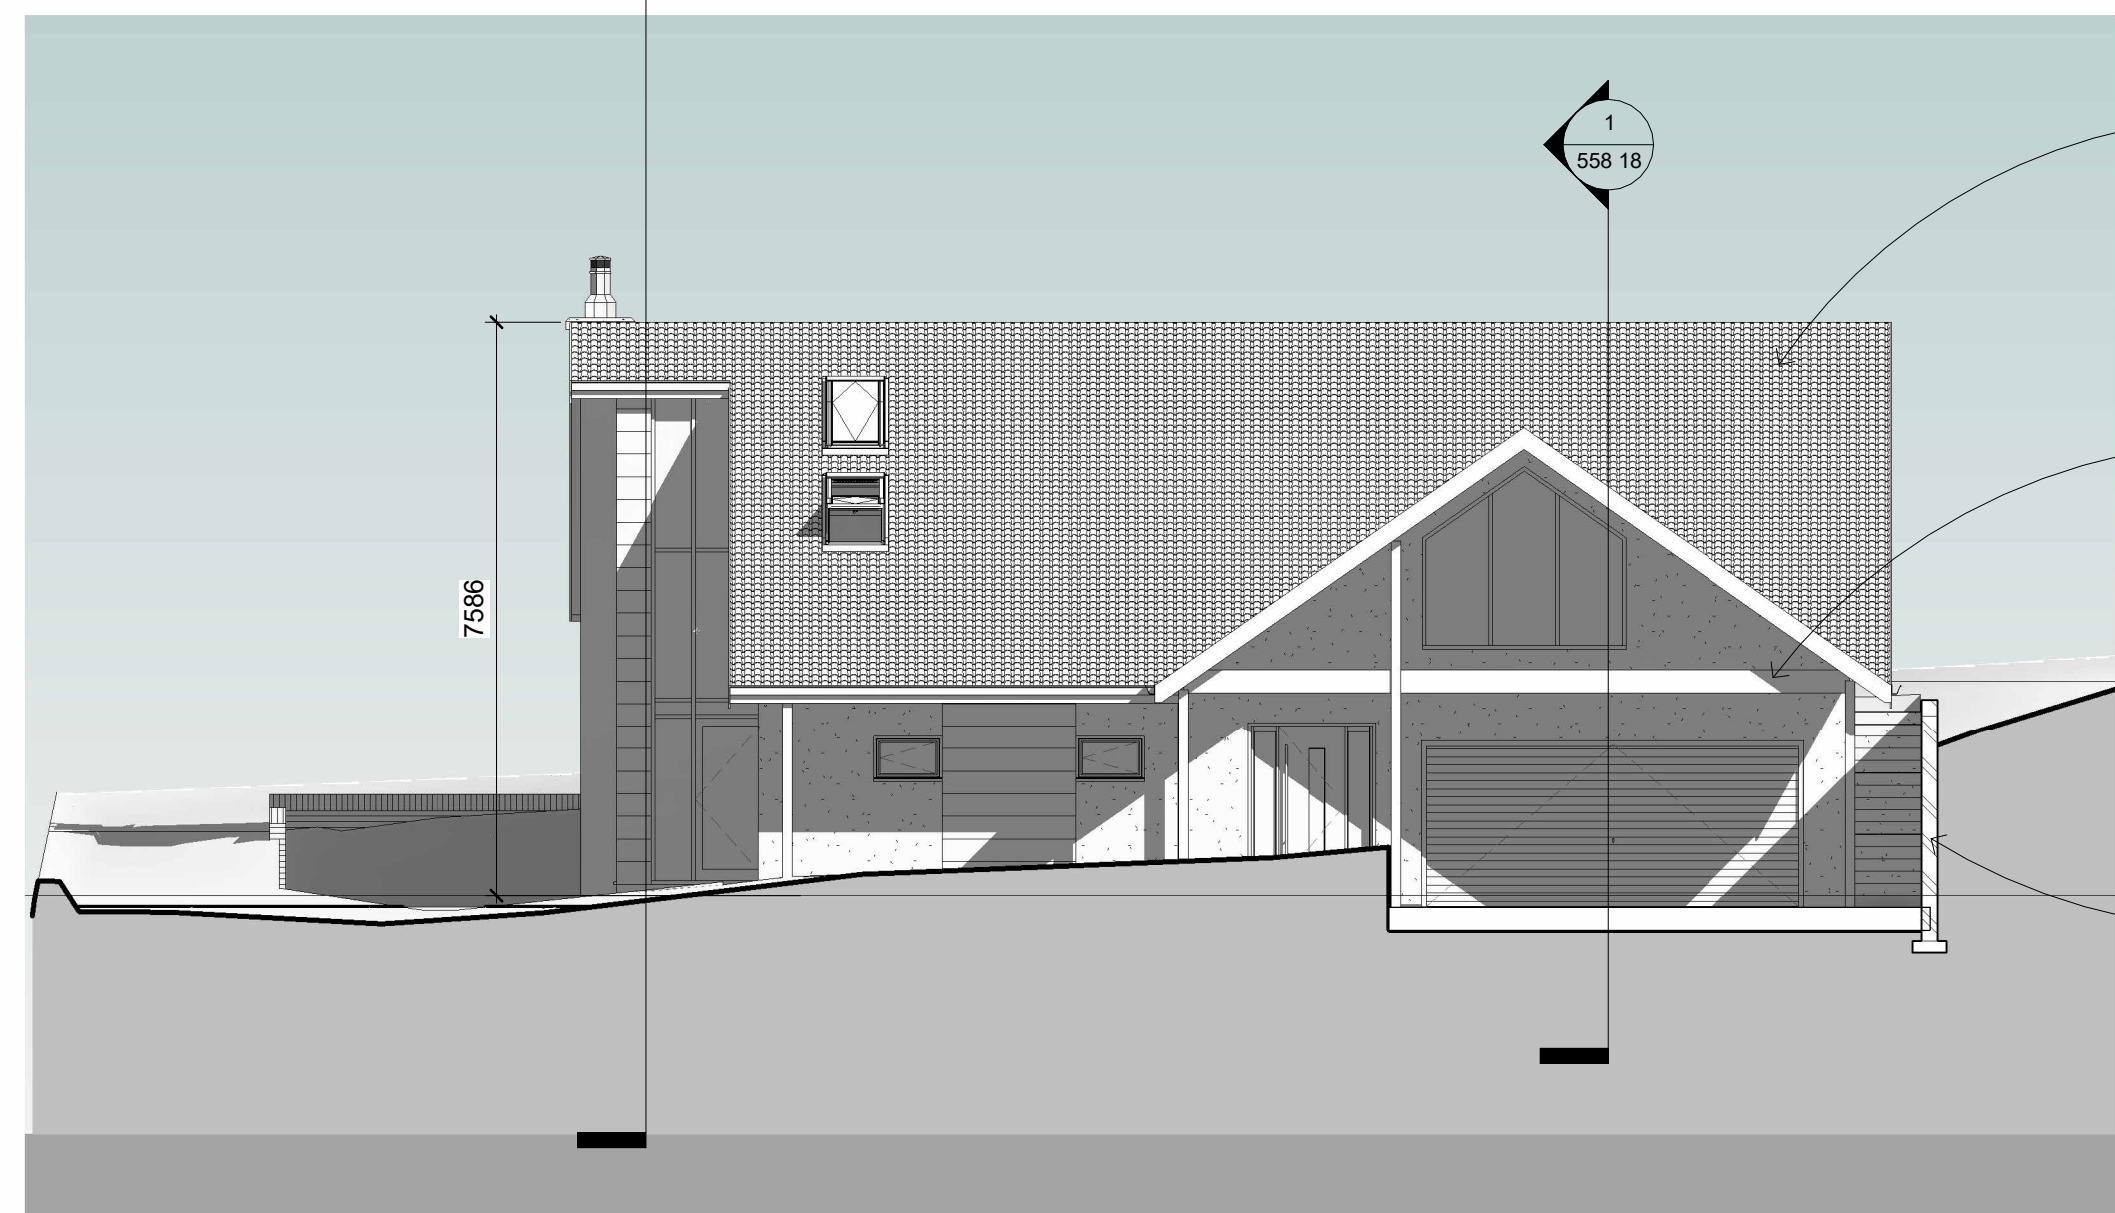

2 Southwest Elevation
1 : 100



5 Site
1 : 100

Patent glazing frame and upvc window frames in dark grey / black finish

Chimney in local sandstone

Rendered wall finish in off white to most elevations

Cedar clad recessed details

Roof in Modern interlocking concrete tile

Steel columns and beams in black finish

Retaining walls in red engineering brick

NOTES:

MCDCC take no responsibility for any dimensions obtained by scaling from this drawing. If no dimension is shown the recipient must ascertain the dimension specifically from the Contract Administrator or by site measurement. Supplying this drawing in digital form is solely for convenience and no reliance may be placed on digital data. All data must be checked against hard copy. Dimensions must be checked on site. Any discrepancies must be reported to the Contract Administrator immediately. This drawing is copyright of MCDCC

Author Designer

Client: **Marie Arrowsmith**

Pr	Preliminary	C	Contract
F	Feasibility	Cn	Construction
P	Planning	As	As Built
T	Tender	Other	


Project: **101 Joel Lane**

Title: **Elevations Proposed**

Dwg Scale

558- 15

A1
A3
a
Revision

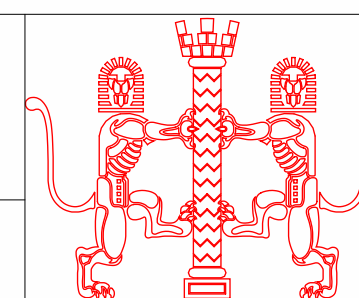

Shadyoak
Offerton
Stockport
SK2 5HF

www.mcdcc.co.uk
info@mcdcc.co.uk

