
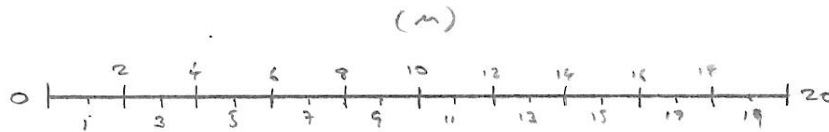


CHERRY  
CROFT

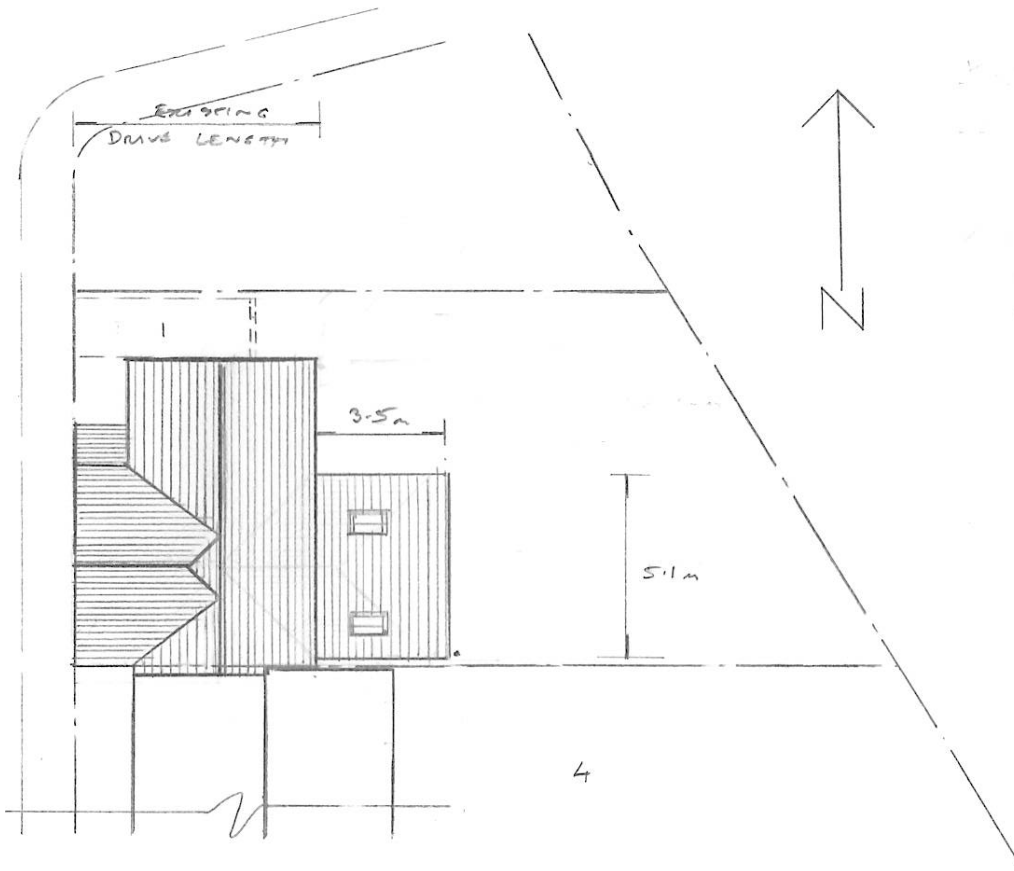

SCALE 1:200

B

11.10.23

SCHEME TO  
SINGLE STOREY

A

21.03.23

EXTRA PARKING  
SPACE SHOWN

Rev:

Date:

Details:

Drawing Status:

FOR PLANNING APPROVAL

© This drawing is the property and copyright of H Plans Ltd. and shall not, without written consent, be copied, reproduced or communicated to a third party.

*H Plans Limited*

Telephone Number: 07887 - 606742

E-Mail Address: hplansltd@hotmail.co.uk

Project:

3 CHERRY CROFT  
CROXLEY GREEN

Client:

MR. + MRS. YERMASHIN

Drawing Title:

SINGLE STOREY REAR EXT.

PROPOSED BLOCK PLAN

Scale:

1:200

Date:

10.10.23

Drawing No:

23/0728/02

Rev:

B