



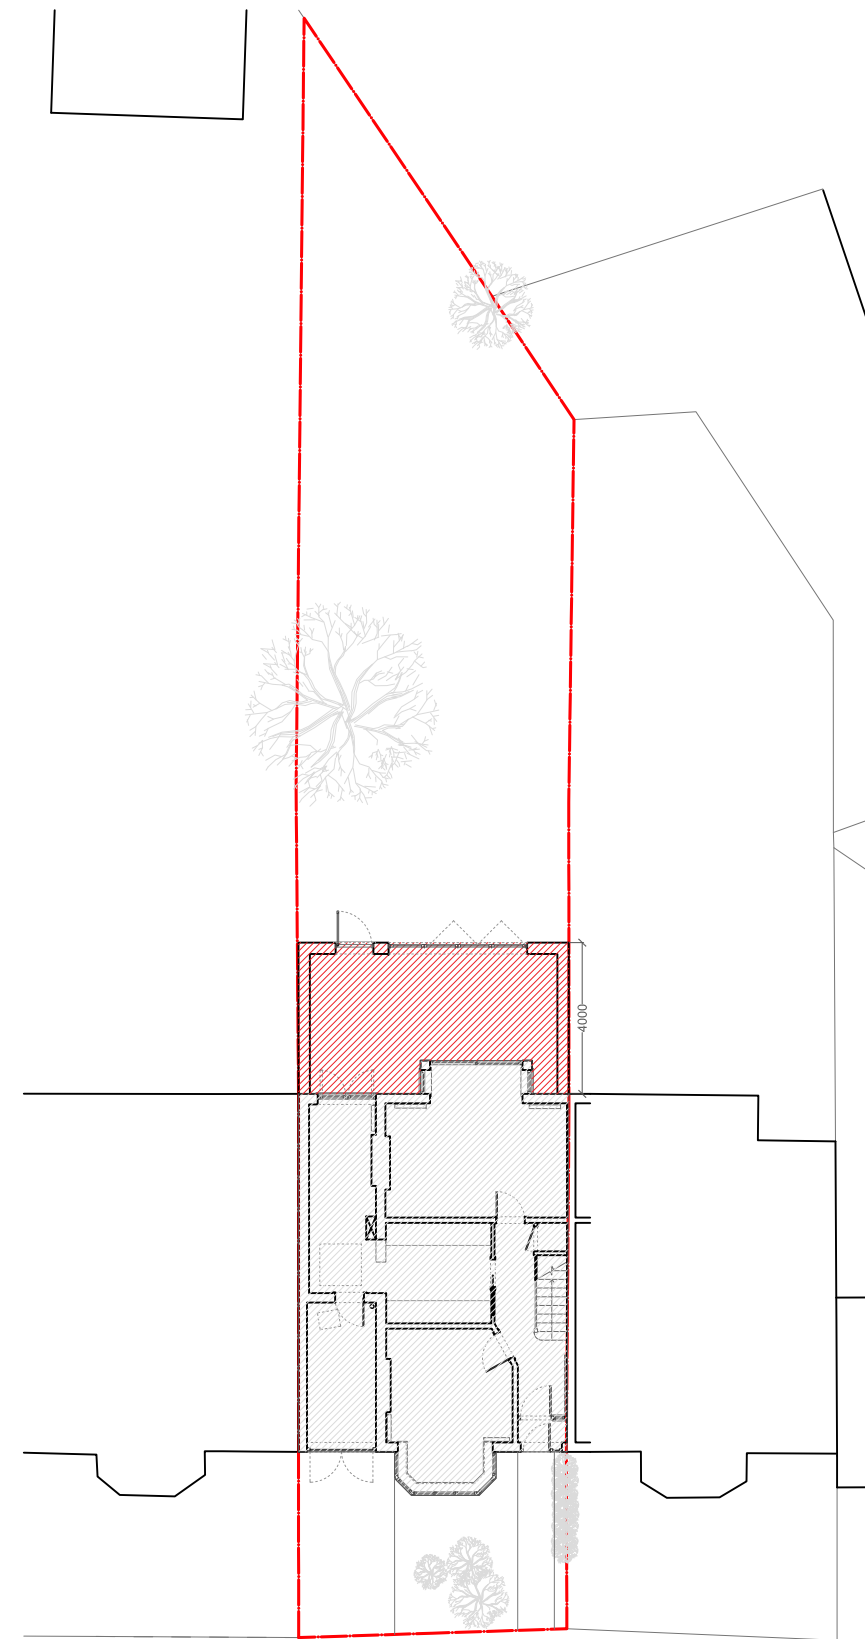

© Crown Copyright and database rights 2023 OS 100047474

Site Location Plan
SCALE 1:1250

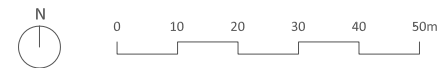

Proposed Block Plan
SCALE 1:200



Revision	Date	Reason
*	**/**/**	*

All dimensions must be checked on site and not scaled from this drawing

SITE PHOTOS:

1. Front Facade
2. Rear Facade

KEY:

- Site Boundary
- Existing Building
- Proposed Rear Extension

JULIA UTKO

T 07845138920 E julia.utko@gmail.com

PROJECT:
131 Frankland Road, WD3 3AS

CLIENT:
Mr & Mrs Mazur

DRAWING TITLE:
Site Location and Block Plan

SCALE:
1:1250/1:200 @A3

STATUS:
Planning

DRAWING NUMBER:

PL 001

DATE:
14/03/2024

REVISION:
/