


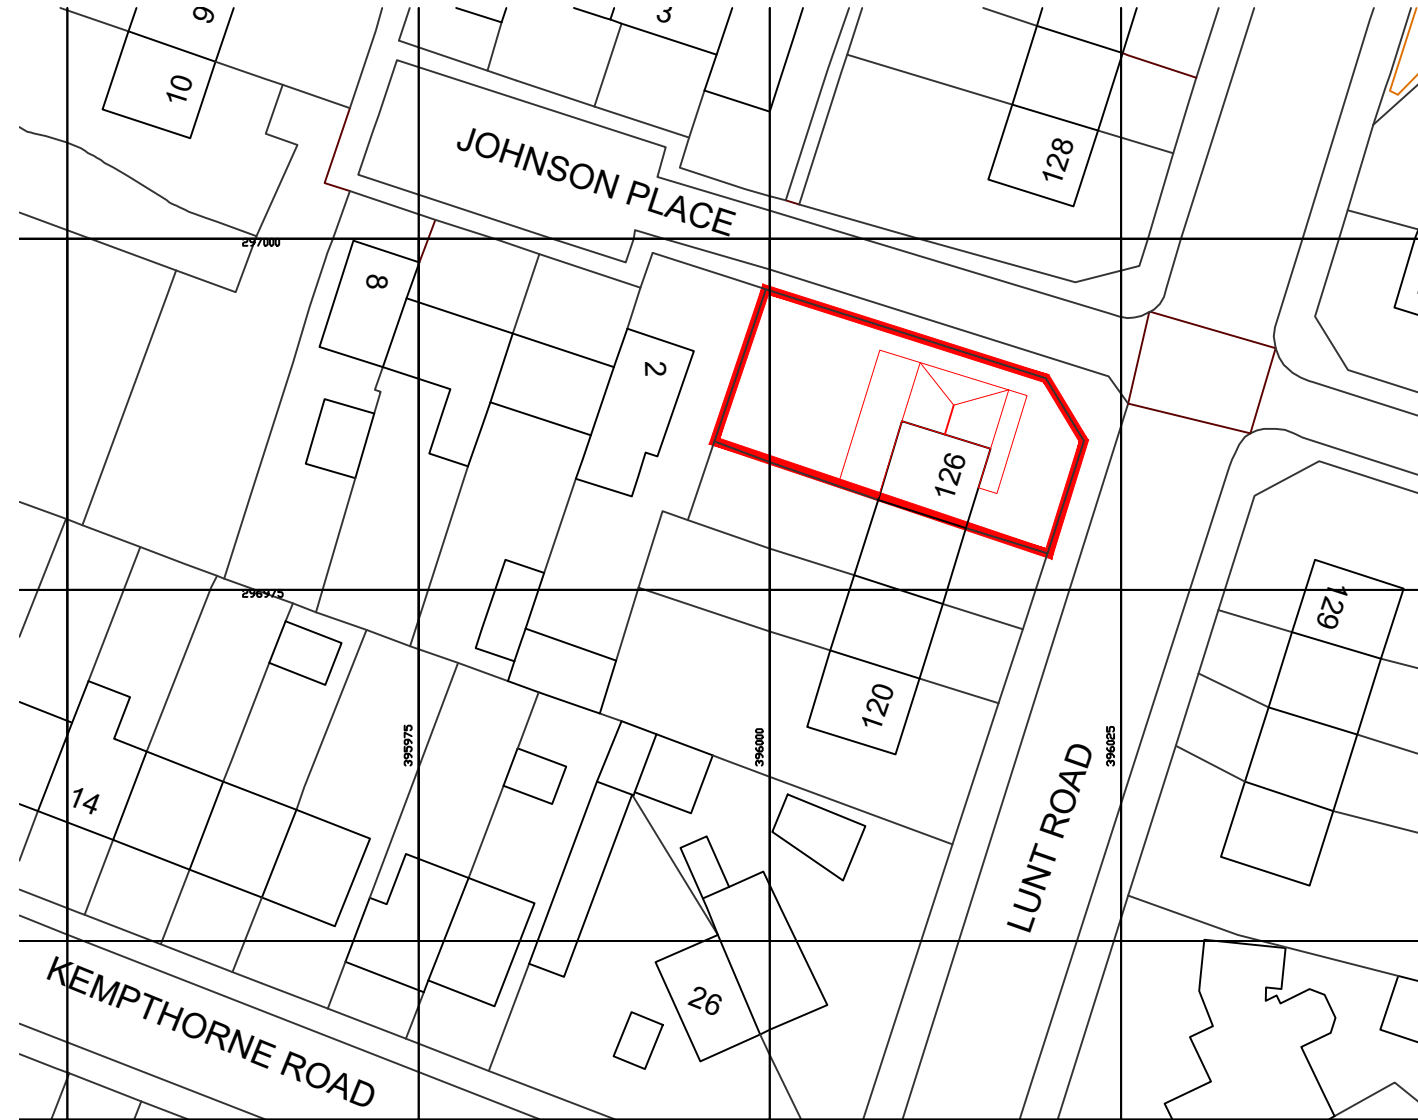


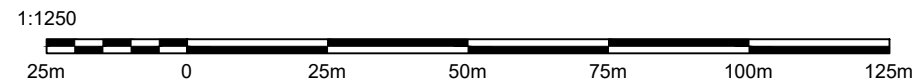

SITE LOCATION PLAN @ 1:1250

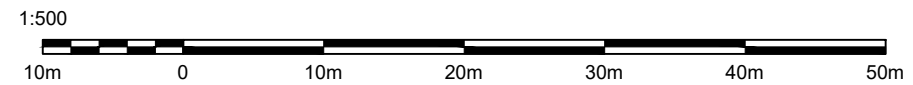

BLOCK PLAN @ 1:500

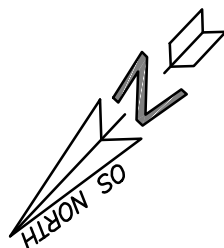

Revision	Date	By	Chkd
Client MR GURPAL SINGH			
126 LUNT RD BILSTON WV14 7AJ			
Project Proposed Side double storey, rear single & front porch.			
CiSfb Element PLANNING			
Drawing LOCATION & BLOCK PLAN			
Drawn by KS	Checked KS		
Scale AS-SHOWN@A1	Dated 16/01/24		
Job No. 120	Drawing No. L(01)530	Revision -	