




- Key**
- Art
 - Business
 - Circulation
 - Cleaner's Cupboard
 - Dining/Social
 - Early Years
 - Guidance & Learning Support
 - Library
 - Management & Admin
 - Modern Languages
 - Music
 - PE
 - Plant
 - PSHE
 - Science
 - Social Subjects
 - Staff
 - Storage
 - WC's

1 First Floor GA Plan
1:200

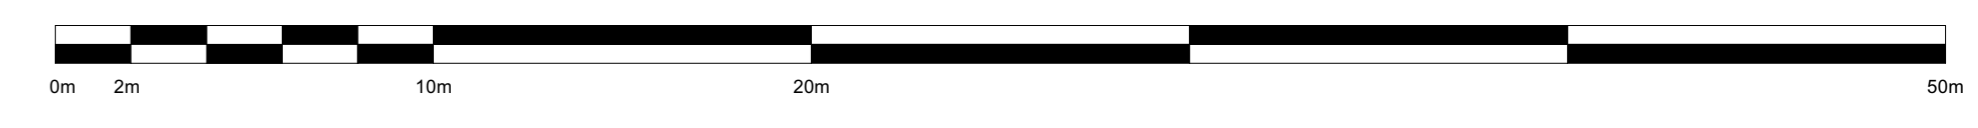

<p>NOTES</p> <p>BUILDING DESIGN PARTNERSHIP SHALL HAVE NO RESPONSIBILITY FOR ANY USE MADE OF THIS DOCUMENT OTHER THAN THAT FOR WHICH IT WAS PREPARED AND ISSUED.</p> <p>ALL DIMENSIONS SHOULD BE CHECKED ON SITE.</p> <p>DO NOT SCALE FROM THIS DRAWING.</p> <p>ANY CHANGING ORDERS OR DIMENSIONS SHOULD BE BROUGHT TO THE ATTENTION OF BUILDING DESIGN PARTNERSHIP AT THE ADDRESS SHOWN BELOW.</p> <p>DRAWINGS SHALL BE READ IN CONJUNCTION WITH THE FOLLOWING BEFORE WORK COMMENCES:</p> <ul style="list-style-type: none"> • THE CON DESIGN ISSUES REGISTER • THE BDP RISK REGISTER • THE BDP CON DESIGN REGISTER • THE PROJECT CON RISK REGISTER 		<p>PI1 FIRST ISSUE</p> <p>BM 50 14.03.24</p>		<p>BDP.</p> <p>15 Exchange Place Glasgow G1 3AN United Kingdom T +44 (0)141 227 7900 www.bdp.com</p>	<p>Chryston High School Extension</p> <p>P3003251</p> <p>First Floor General Arrangement (Planning)</p> <p>CHS-BDP-ZZ-01-PL-A-PP0003</p>	<p>Scale @ A0</p> <p>1:200</p> <p>14.03.24</p> <p>P01</p>
---	--	--	--	---	--	---