
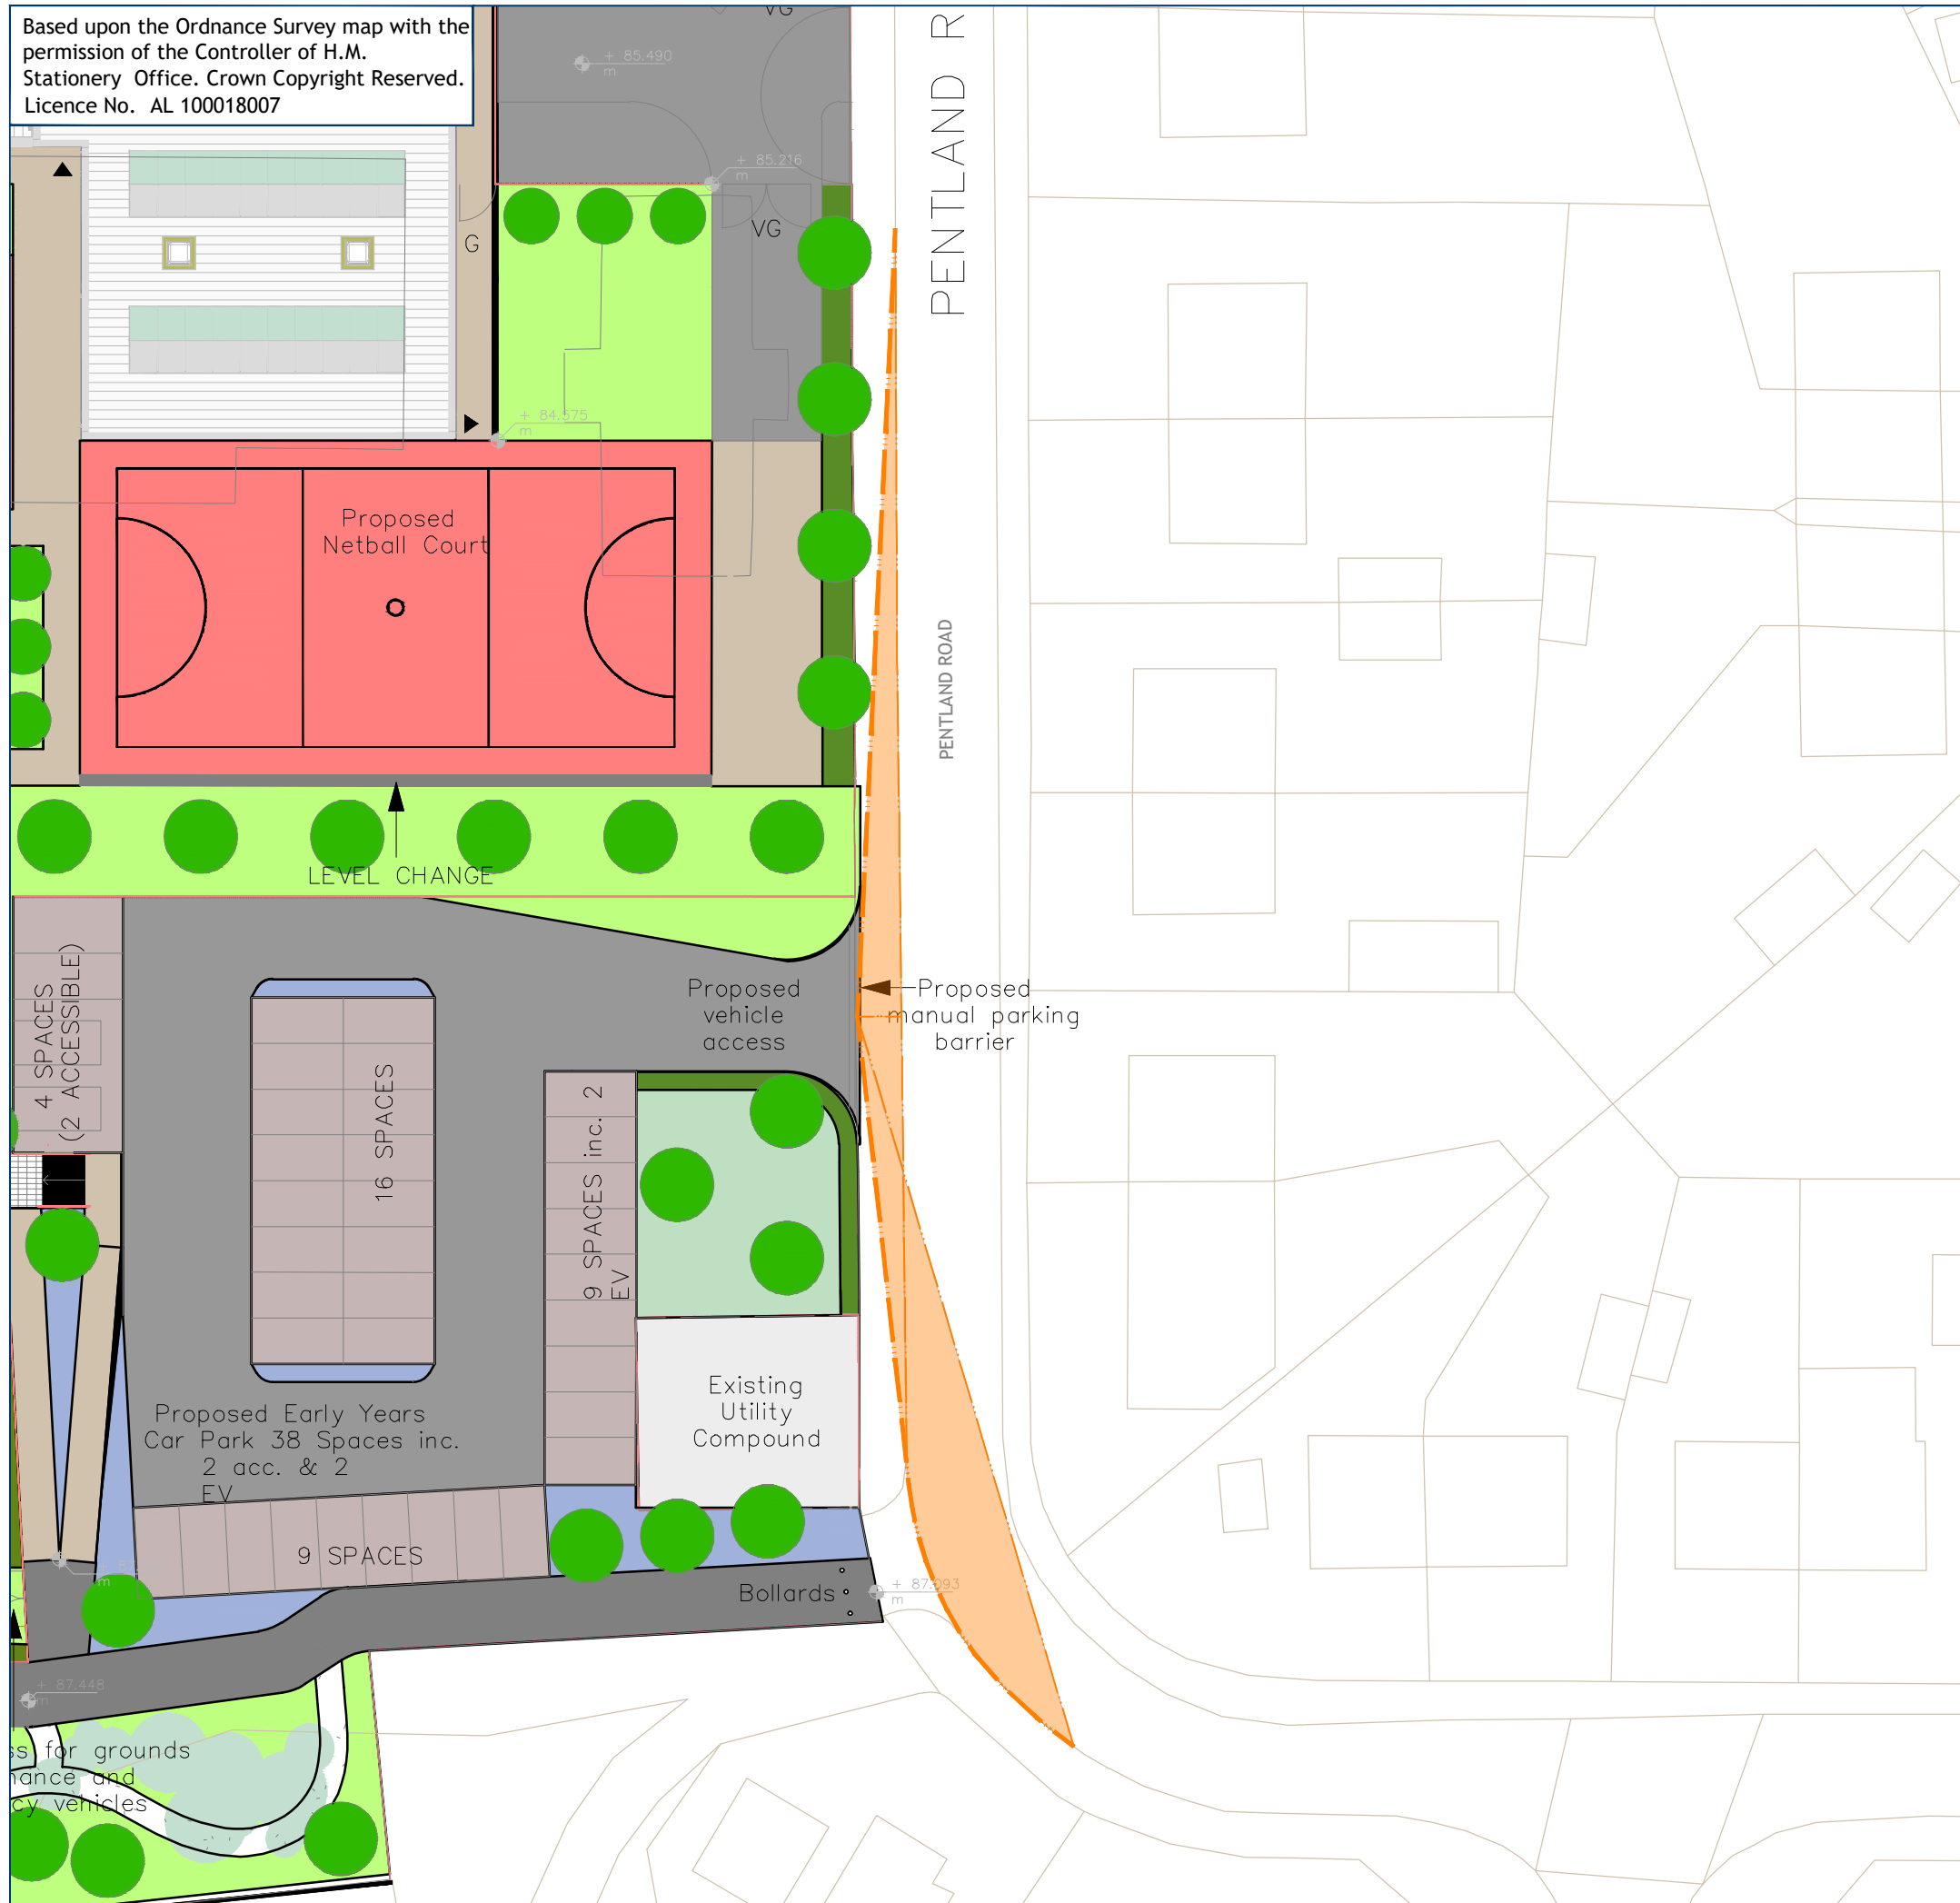


Based upon the Ordnance Survey map with the permission of the Controller of H.M. Stationery Office. Crown Copyright Reserved. Licence No. AL 100018007

Copyright of this document is reserved by Dougall Baillie Associates Ltd.
DO NOT scale from this drawing

Notes:

 2.4m x 43m VISIBILITY SPLAY



B	UPDATED LAYOUT	C.M.	C.W.
		05.03.24	05.03.24
A	UPDATED LAYOUT	C.M.	C.W.
		19.02.24	19.02.24
Rev.	Revision details:	By:	Checked:
		Date:	Date:

Client:
BAM CONSTRUCTION

Project:
CHRYSTON HIGH SCHOOL

Drawing Title:
EARLY YEARS CAR PARK JUNCTION VISIBILITY

Drawn:	C.M	Checked:	CW
Date:	02/10/23	Date:	02/10/23
Scale:	1:500	Dwg. No:	23721-SK-01
	@A3	Print:	COLOUR
Dwg Status:	INFORMATION		

Dougall Baillie Associates
 3 Glenfield Road, Kelvin
 East Kilbride G75 0RA
 t: 01355 266480
 f: 01355 221991
 e: enquiries@dougallbaillie.com
 w: www.dougallbaillie.com



civil. structural. transportation. water management.