



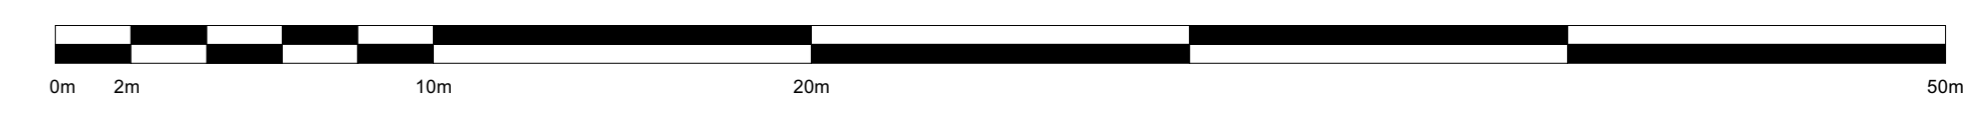

- Key**
- Circulation
 - Cleaner's Cupboard
 - Cultural Centre
 - Dining/Social
 - Drama
 - English
 - Home Economics
 - Kitchen
 - Management & Admin
 - Maths
 - Music
 - PE
 - Plant
 - PSHE
 - Staff
 - Stairs & Lifts
 - Storage
 - Tech
 - WC's

1 Ground Floor GA Plan
1:200

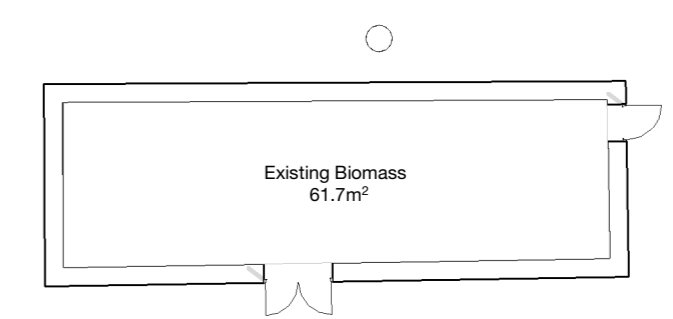

| | | | | | |
|--|--|--|--|---|---|
| <p>NOTES</p> <p>BUILDING DESIGN PARTNERSHIP SHALL HAVE NO RESPONSIBILITY FOR ANY USE MADE OF THIS DOCUMENT OTHER THAN THAT FOR WHICH IT WAS PREPARED AND ISSUED.</p> <p>ALL DIMENSIONS SHOULD BE CHECKED ON SITE.</p> <p>DO NOT SCALE FROM THIS DRAWING.</p> <p>ANY CHANGING ORDERS OR DIMENSIONS SHOULD BE BROUGHT TO THE ATTENTION OF BUILDING DESIGN PARTNERSHIP AT THE ADDRESS SHOWN BELOW.</p> <p>DRAWINGS SHALL BE READ IN CONJUNCTION WITH THE FOLLOWING BEFORE WORK COMMENCES:</p> <ul style="list-style-type: none"> • THE CONSTRUCTION REGISTER • THE SUPPLEMENTARY DRAWINGS • THE PROJECT RISK REGISTER | | <p>PS1 FIRST ISSUE BM SG 14.03.24</p> | | <p>BDP.</p> <p>15 Exchange Place Glasgow G1 3AN United Kingdom T +44 (0)141 227 7900 www.bdp.com</p> | <p>Chryston High School Extension</p> <p>P3003251</p> <p>Ground Floor General Arrangement (Planning)</p> <p>CHS-BDP-ZZ-00-PL-A-PP0004</p> |
|--|--|--|--|---|---|