


AA 01. Proposed East Elevation
1 : 250



BB 02. Proposed North Elevation
1 : 250

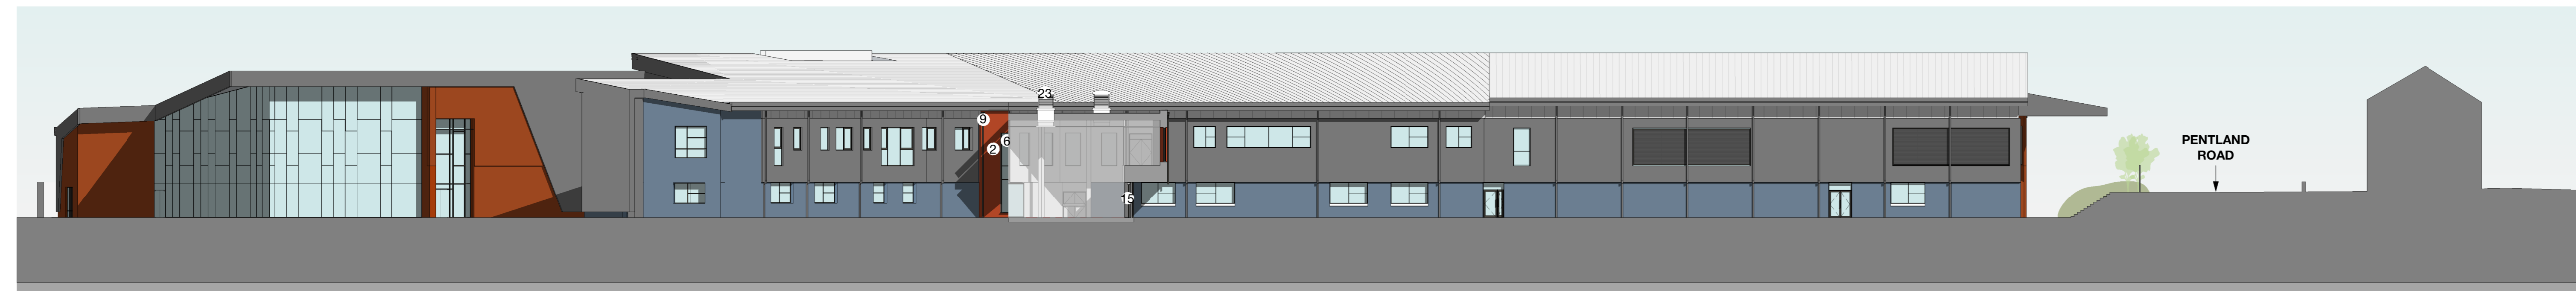

CC 03. Proposed South Elevation 1/3
1 : 250




DD 05. Proposed South Elevation 3/3
1 : 250



EE 04. Proposed South Elevation 2/3
1 : 250



FF 06. Proposed West Elevation
1 : 250

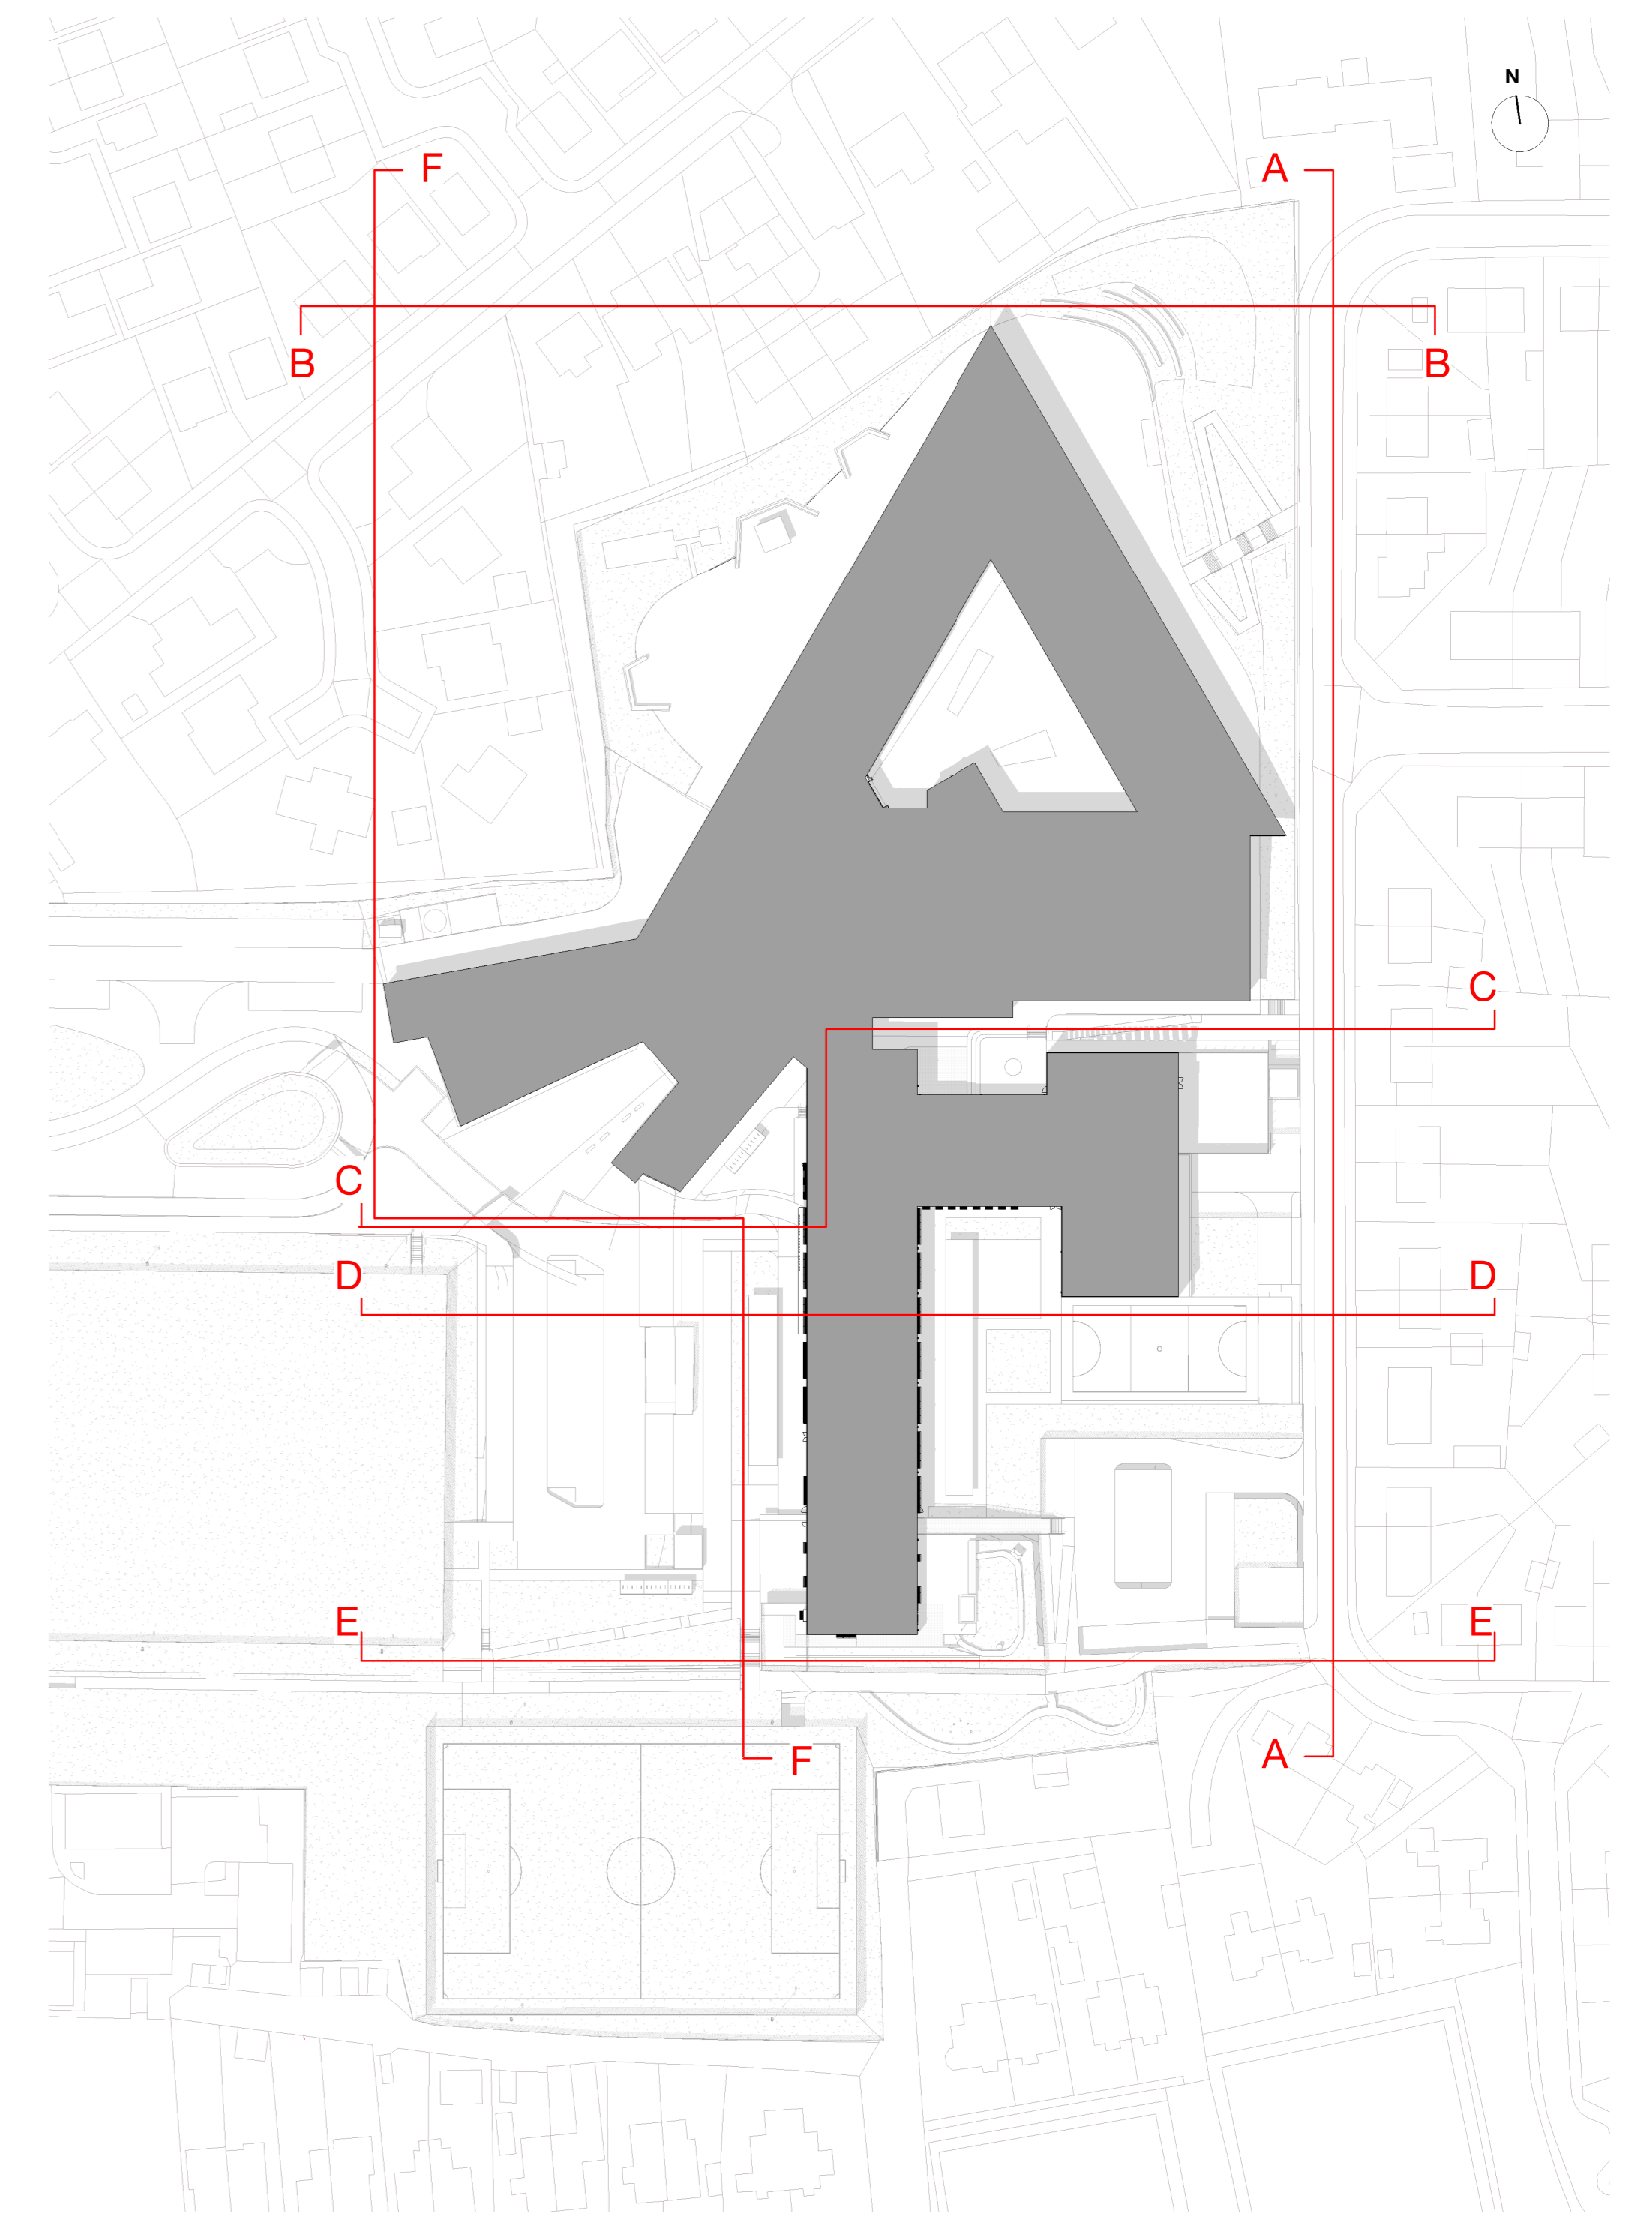

- KEY**
- | | | |
|---------------------------------------|--|-----------------------------|
| 1. EXTERNAL BRICK WALL | 9. METAL HOPPER AND RAINWATER PIPE | 17. BIFOLD GLAZED DOOR |
| 2. FEATURE BRICK WALL | 10. METAL LOUVRE SYSTEM | 18. METAL FASCIA SYSTEM |
| 3. METAL SPANDREL PANEL | 11. CONCRETE COPING | 19. ROOFLIGHT |
| 4. EXTERNAL METAL CLADDING | 12. STEEL DOORS | 20. GLAZED DOOR |
| 5. METAL METAL | 13. LOUVRED DOORS | 21. METAL BUILDING SIGNAGE |
| 6. METAL WINDOW / CURTAIN WALL SYSTEM | 14. FEATURE ORIEL WINDOW WITH INTERNAL WINDOW SEAT | 22. ACCESS HATCH |
| 7. METAL FLASHING | 15. AUTOMATIC SLIDING DOOR | 23. VENTILATION WINDCATCHER |
| 8. METAL BRISE SOLEIL | 16. PRECAST CONCRETE CILL | |