

- Key**
- Circulation
 - Dining/Social
 - Drama
 - Early Years
 - English
 - Library
 - Modern Languages
 - PE
 - Plant
 - Social Subjects
 - Staff

BUILDING DESIGN PARTNERSHIP SHALL HAVE NO RESPONSIBILITY FOR ANY USE MADE OF THIS DOCUMENT OTHER THAN FOR THAT WHICH IT WAS PREPARED AND ISSUED.

ALL DIMENSIONS SHOULD BE CHECKED ON SITE.


DO NOT SCALE FROM THIS DRAWING

ANY DRAWING ERRORS OR DIVERGENCIES SHOULD BE BROUGHT TO THE ATTENTION OF BUILDING DESIGN PARTNERSHIP AT THE ADDRESS SHOWN BELOW.


DRAWINGS SHALL BE READ IN CONJUNCTION WITH THE FOLLOWING BEFORE WORK COMMENCES:

- THE CDM DESIGN ISSUES REGISTER
- THE BDP RISK SERIES OF DRAWINGS
- THE PROJECT CDM RISK REGISTER


NOTES

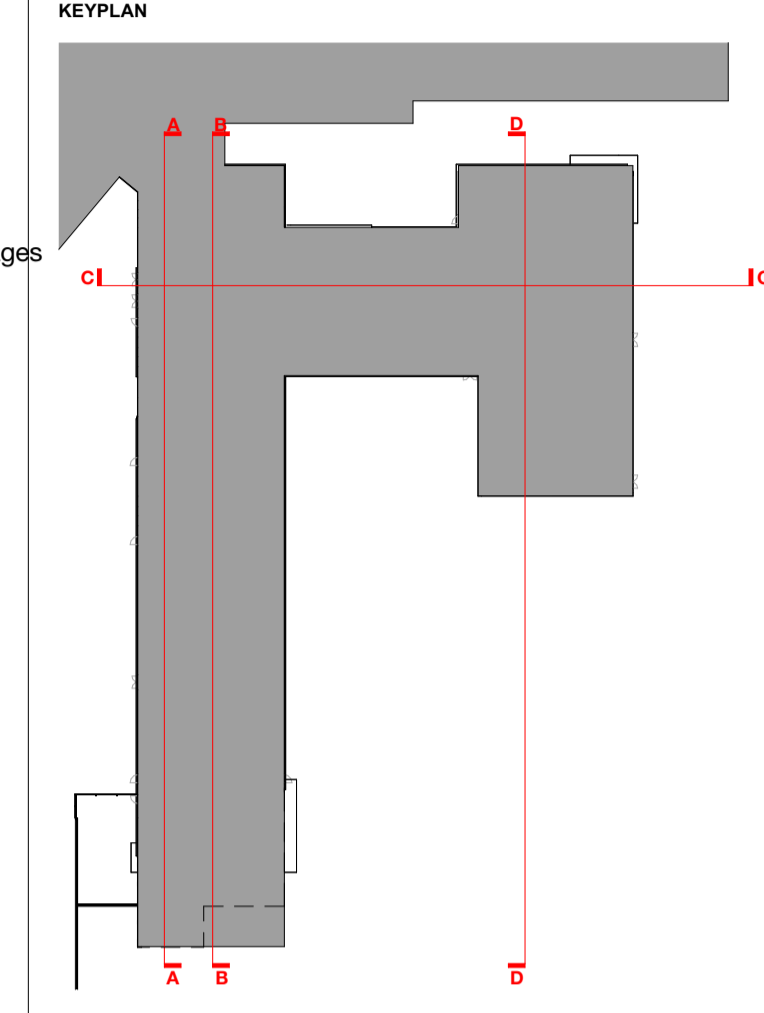


AA SECTION AA
1:200

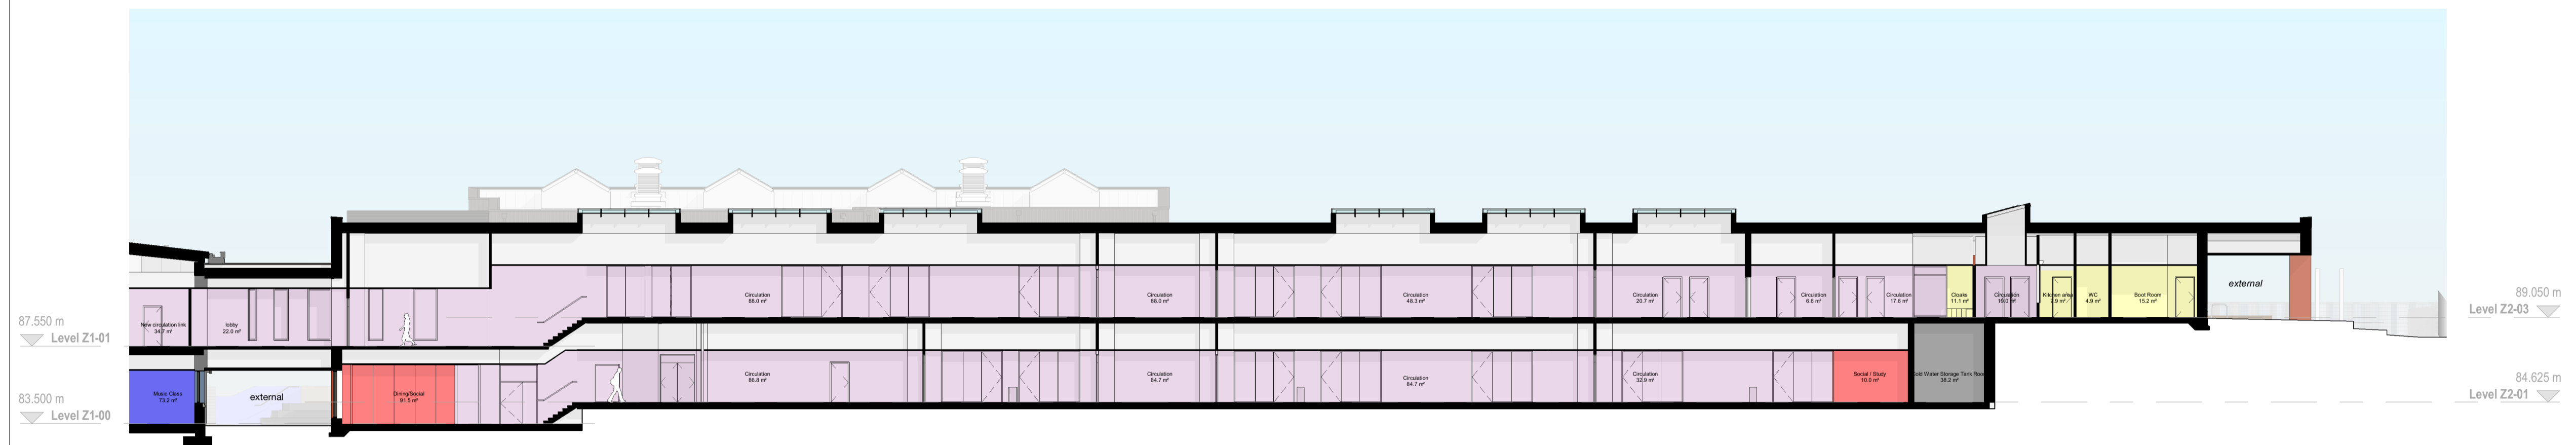

BB SECTION BB
1:200

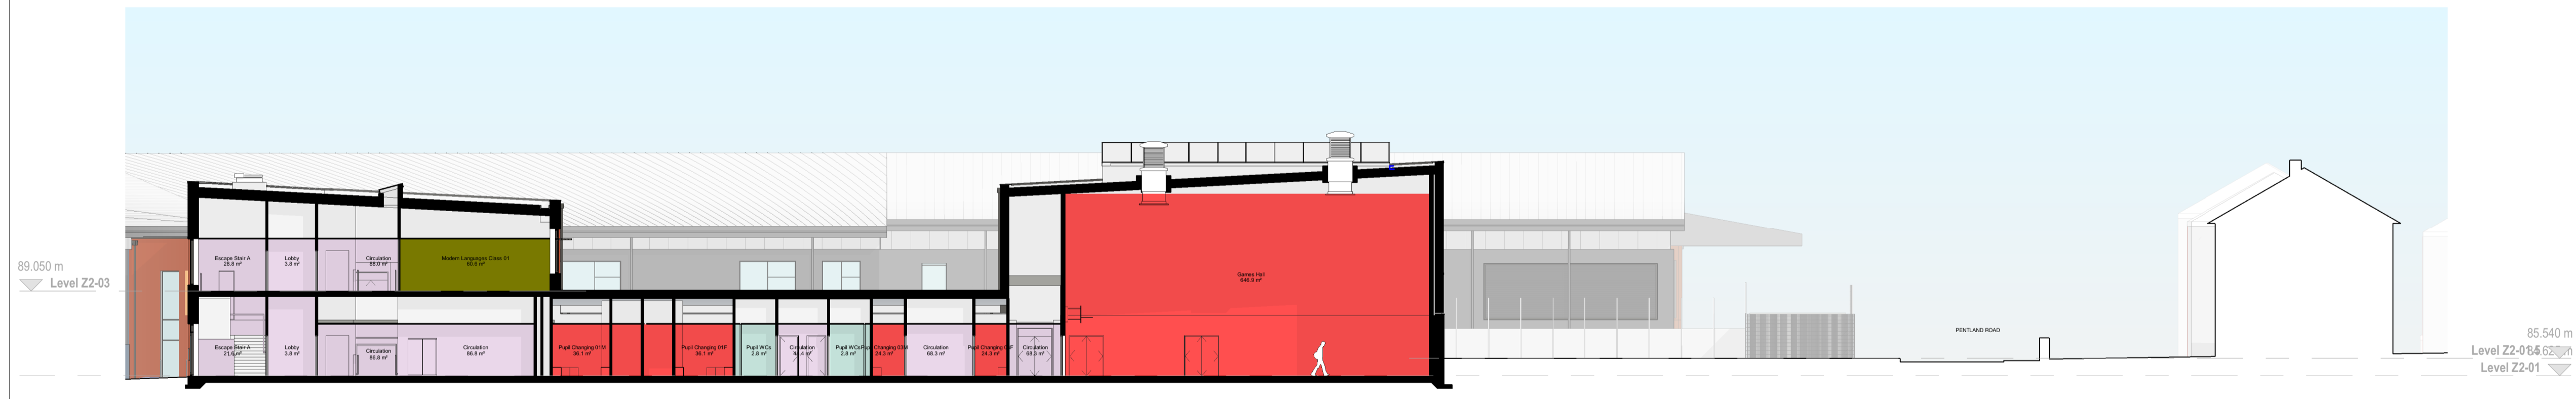

CC SECTION CC
1:200

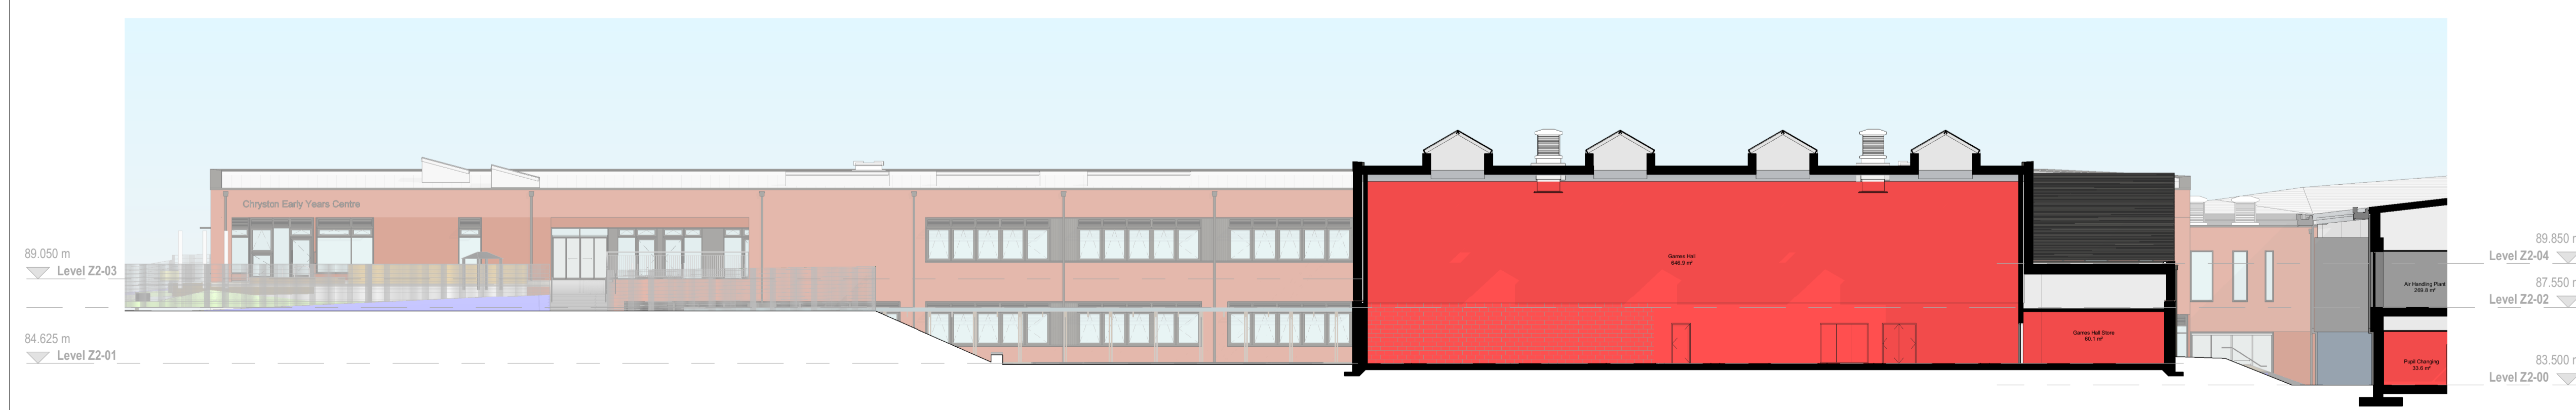

DD SECTION DD
1:200

P01	FIRST ISSUE	BM	SG	14.03.24
REVISION	DESCRIPTION	DRAWN	CHECKED	SPEC



BDP.

15 Exchange Place
Glasgow
G1 3AN
United Kingdom

T +44 (0)141 227 7900
www.bdp.com

PROJECT TITLE
Chryston High School Extension

REF. OR NUMBER P3003251	SCALE As indicated
DRAWING TITLE Proposed General Arrangement Sections (Planning)	DATE PLOT ISSUED 14.03.24
DRAWING NO. CHS-BDP-ZZ-ZZ-SE-A-PP0001	REVISION P01