




1. EXISTING ELEVATION (FROM CAR PARK)




2. EXISTING ELEVATION (FROM CAR PARK)

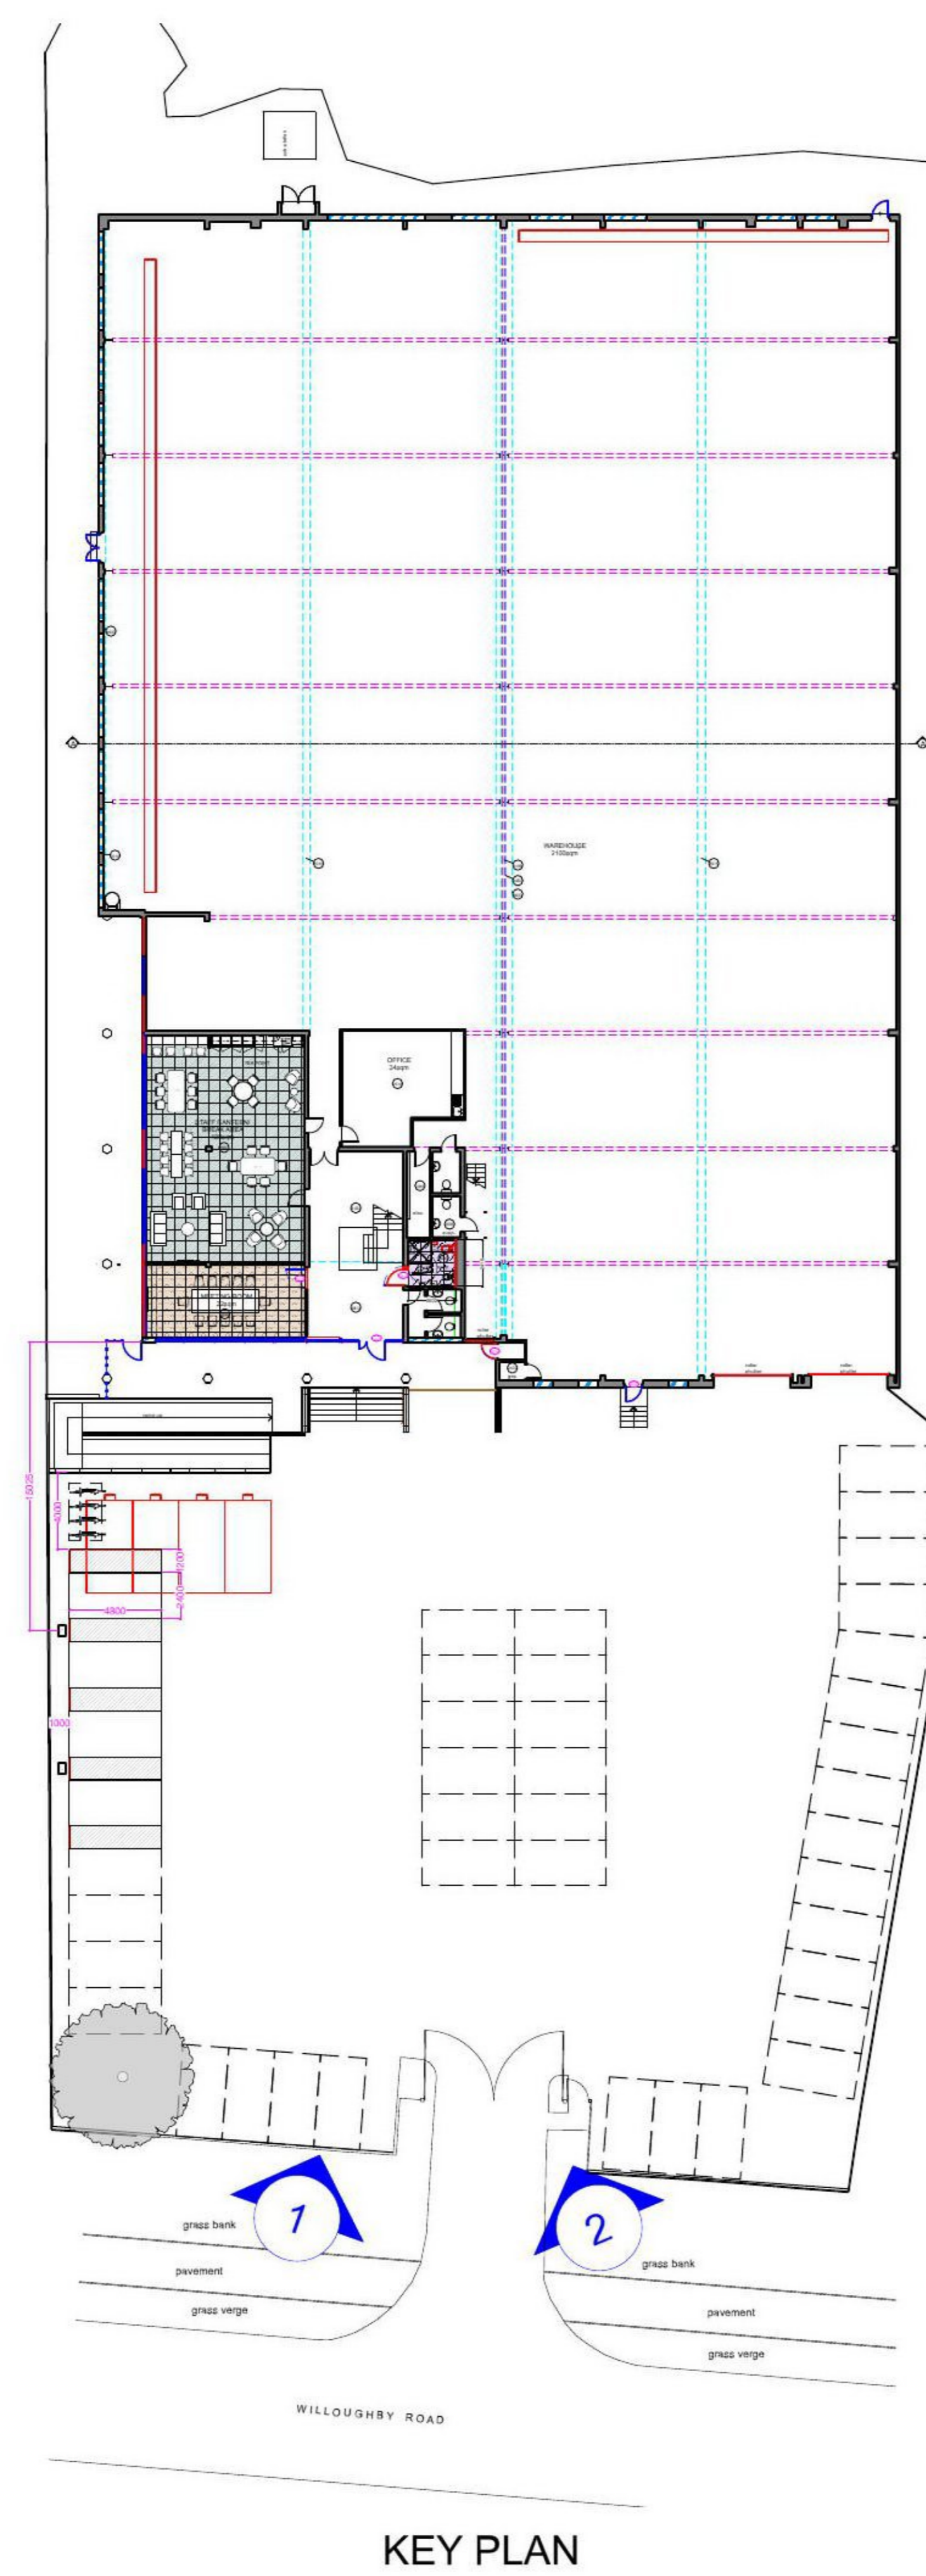

This drawing is Copyright © of Cogent Building Consultancy LLP.

Do not scale this drawing.  
 All dimensions to be checked on site.  
 Drawing to be read in conjunction with any specifications, schedules and Consultants drawings and details.

## PLANNING ISSUE

|   |   |                      |             |                    |                   |
|---|---|----------------------|-------------|--------------------|-------------------|
| <br>68 - 65 Tabernacle Street<br>London EC2A 4BD<br>+44 (0) 20 3890 2890<br>www.cogentbc.co.uk | Project Name<br>Unit 1-2, Willoughby Road, Bracknell, RG12 8FB  | Scale<br>1:1250 @ A3 | Drawn<br>SS | Checked<br>LNB     | Date<br>14.02.24  |
|   | Client<br>Duff Investment Holdings Limited acting as a general partner of Argo DFI Logistics Partnership LP |                      |             |                    | Status<br>REV - / |
| Drawing Title<br>Site Photographs   |   |                      |             | Drawing No.<br>006 |                   |