
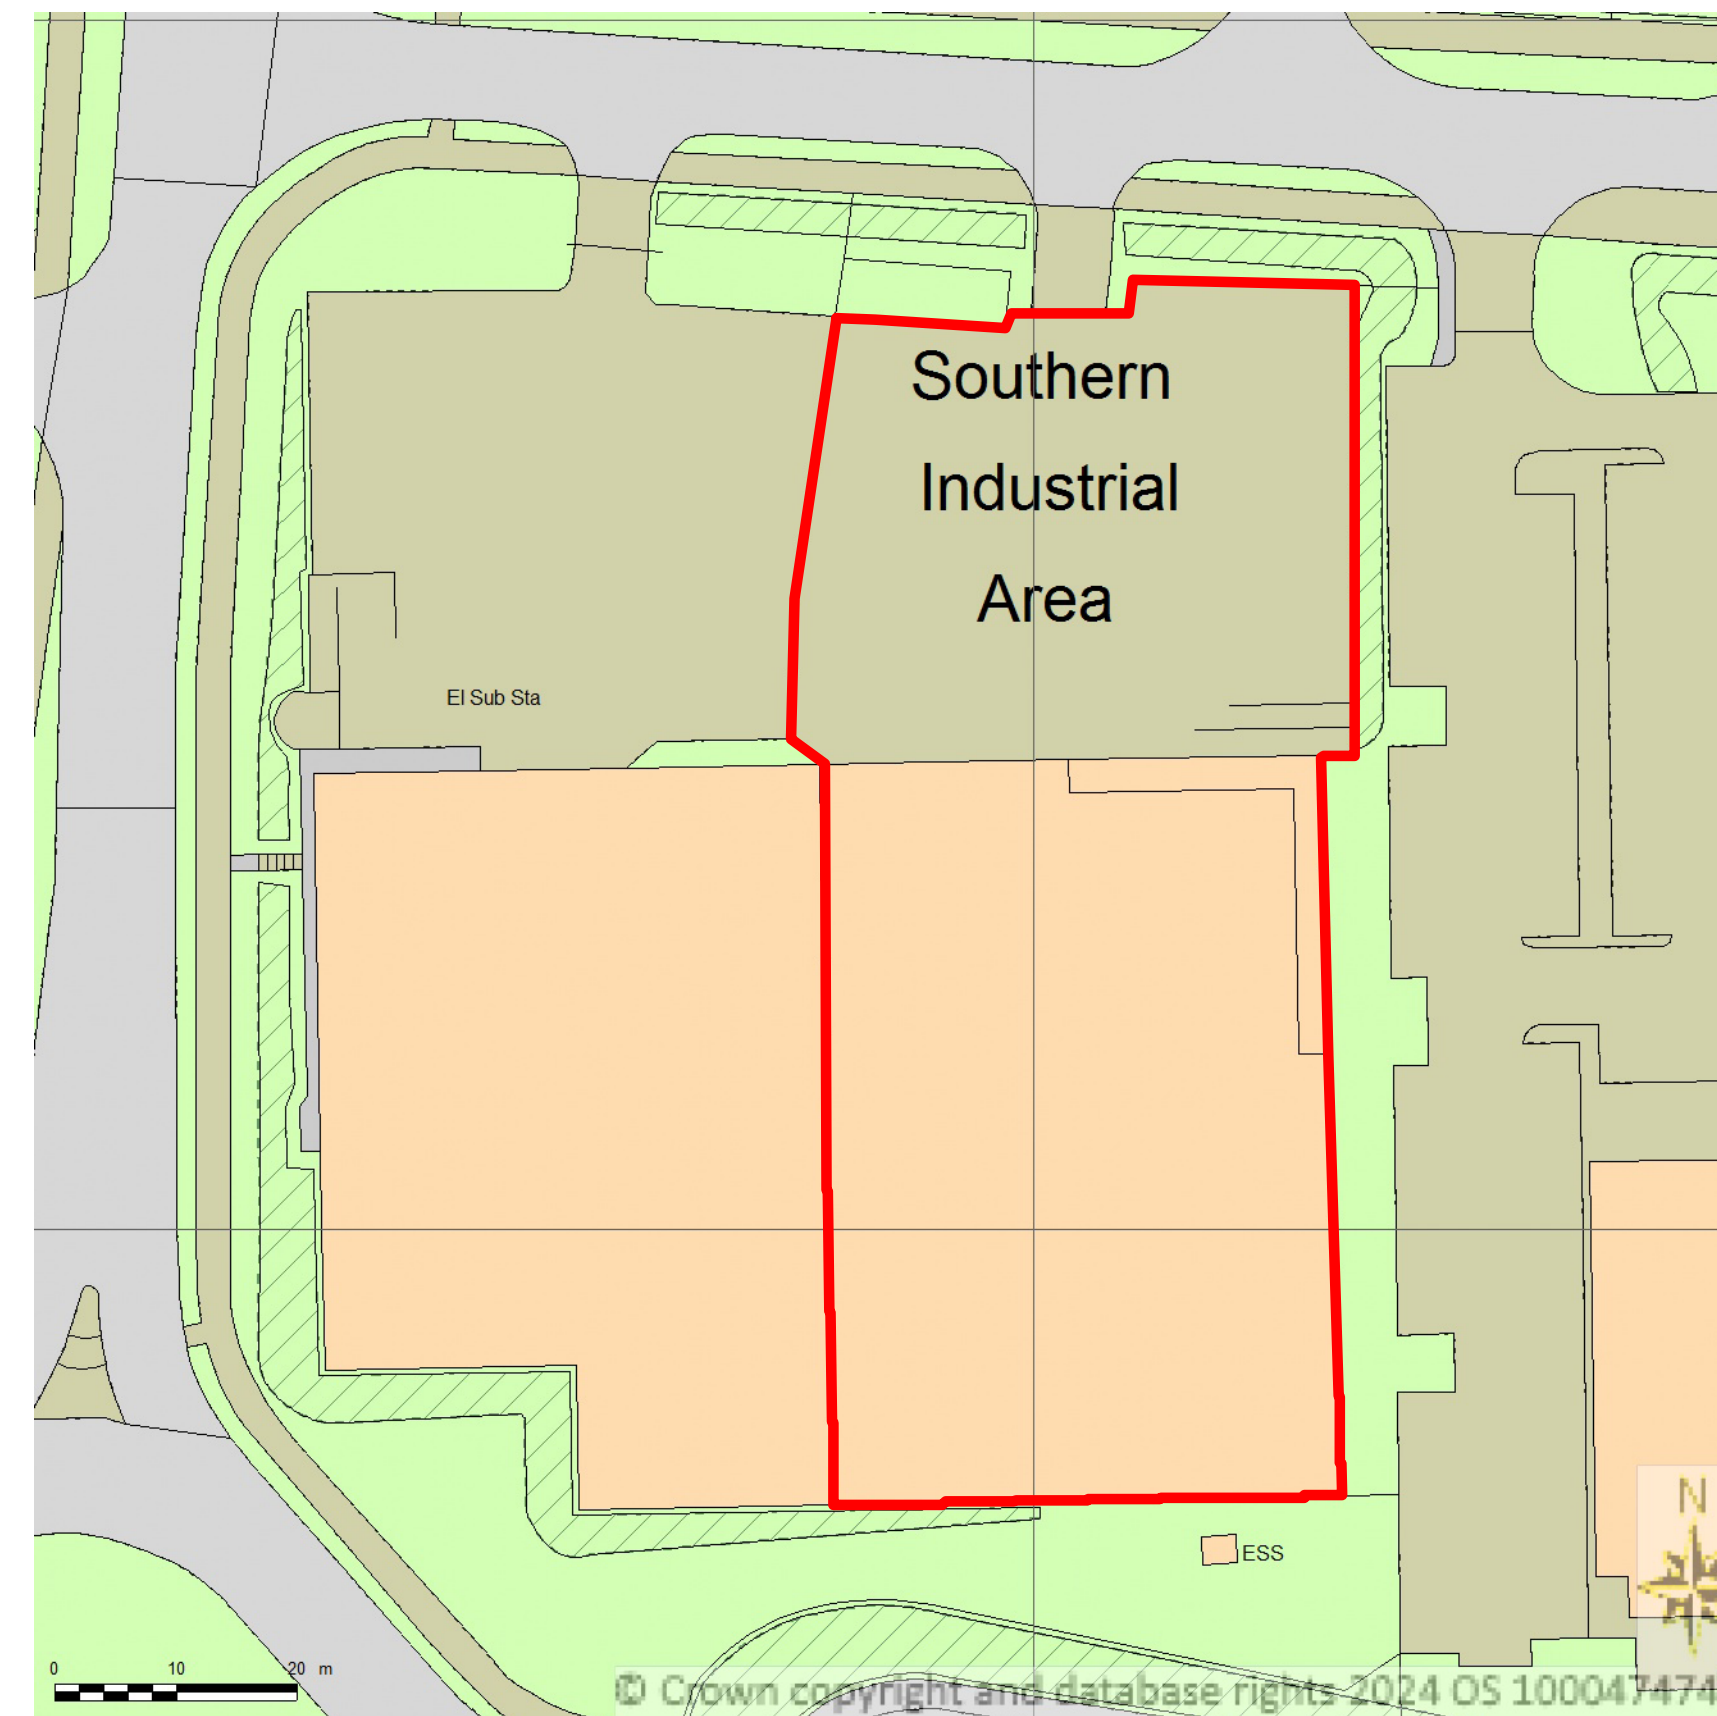


KEY
 Site Boundary



SITE LOCATION PLAN
AREA 2 HA
SCALE 1:1250
CENTRE COORDINATES: 485688, 168530



Supplied by Streetwise Maps Ltd
www.streetwise.net
 Licence No: 100047474
 14/02/2024 10:21

PLANNING ISSUE

This drawing is Copyright © of Cogent Building Consultancy LLP.

Do not scale this drawing.
 All dimensions to be checked on site.
 Drawing to be read in conjunction with any specifications, schedules and Consultants drawings and details.



68 - 65 Tabernacle Street
 London EC2A 4BD
 +44 (0) 20 3890 2890
www.cogentbc.co.uk

Project Name Unit 1-2, Willoughby Road, Bracknell, RG12 8FB	Scale 1:1250 @ A3	Drawn SS	Checked LNB	Date 14.02.24
Client Duff Investment Holdings Limited acting as a general partner of Argo DFI Logistics Partnership LP				Status REV - /
Drawing Title Location Plan				Drawing No. 000