




KEY PLAN
Scale 1:500 @A1/ 1:1000 @ A3

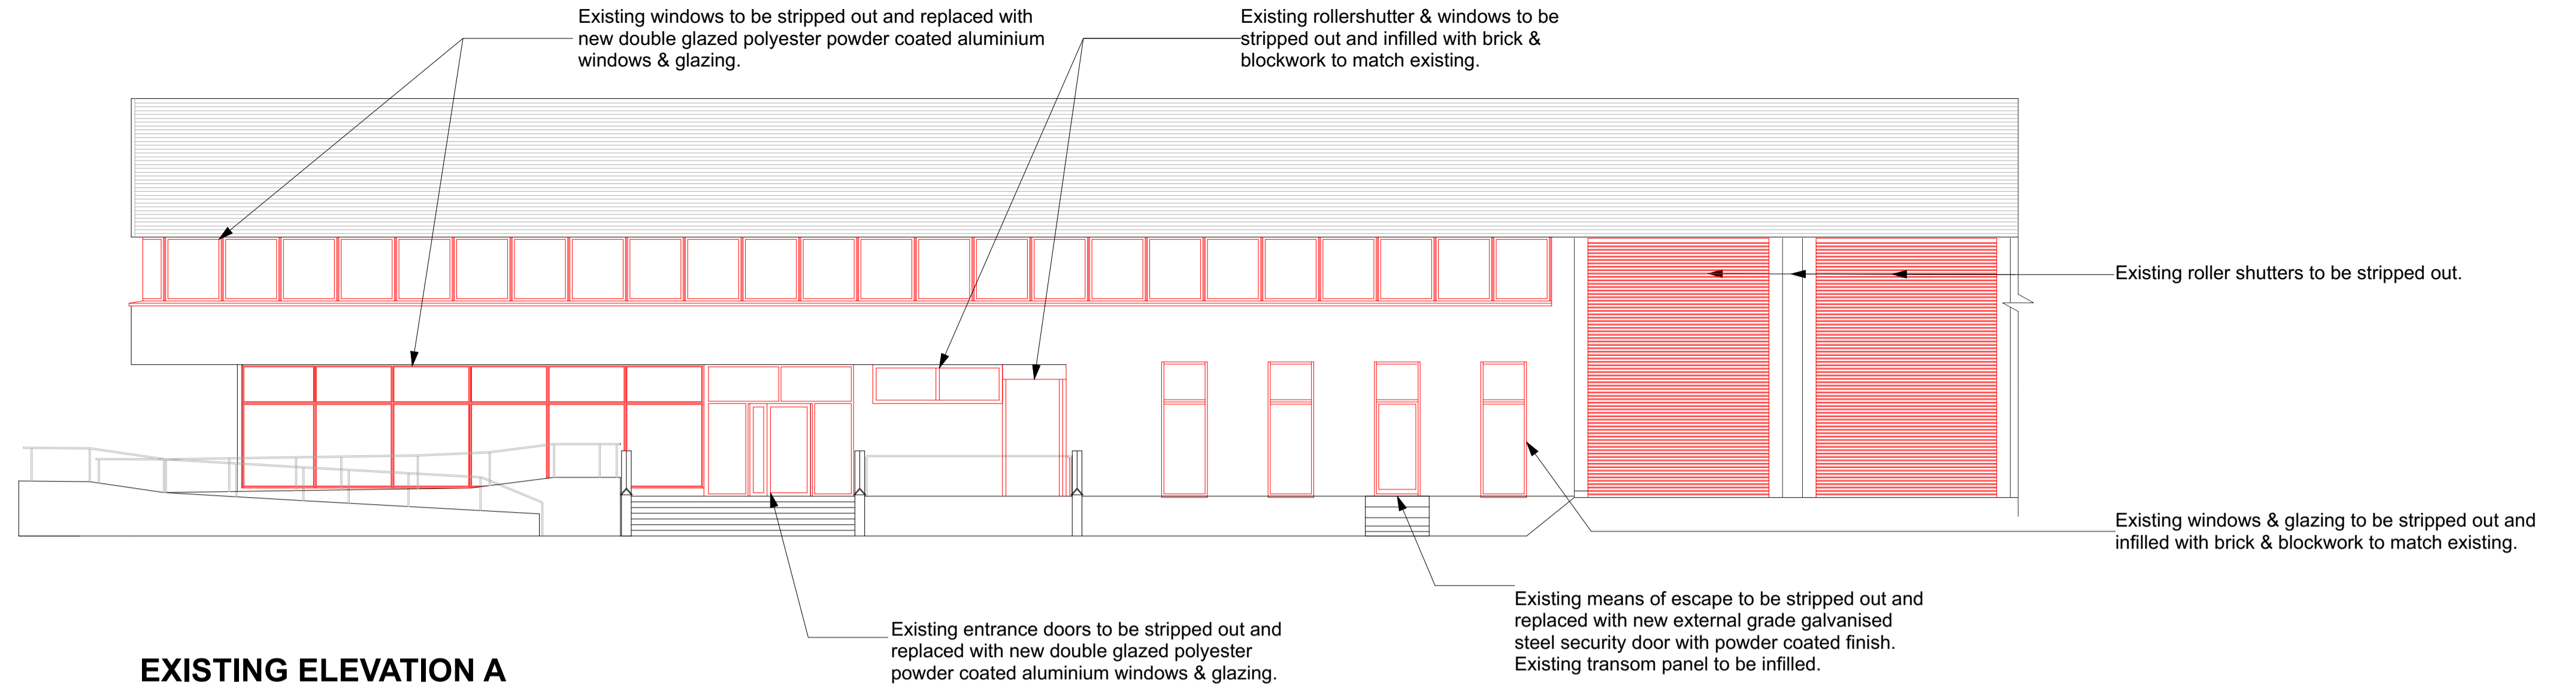


EXISTING ELEVATION A

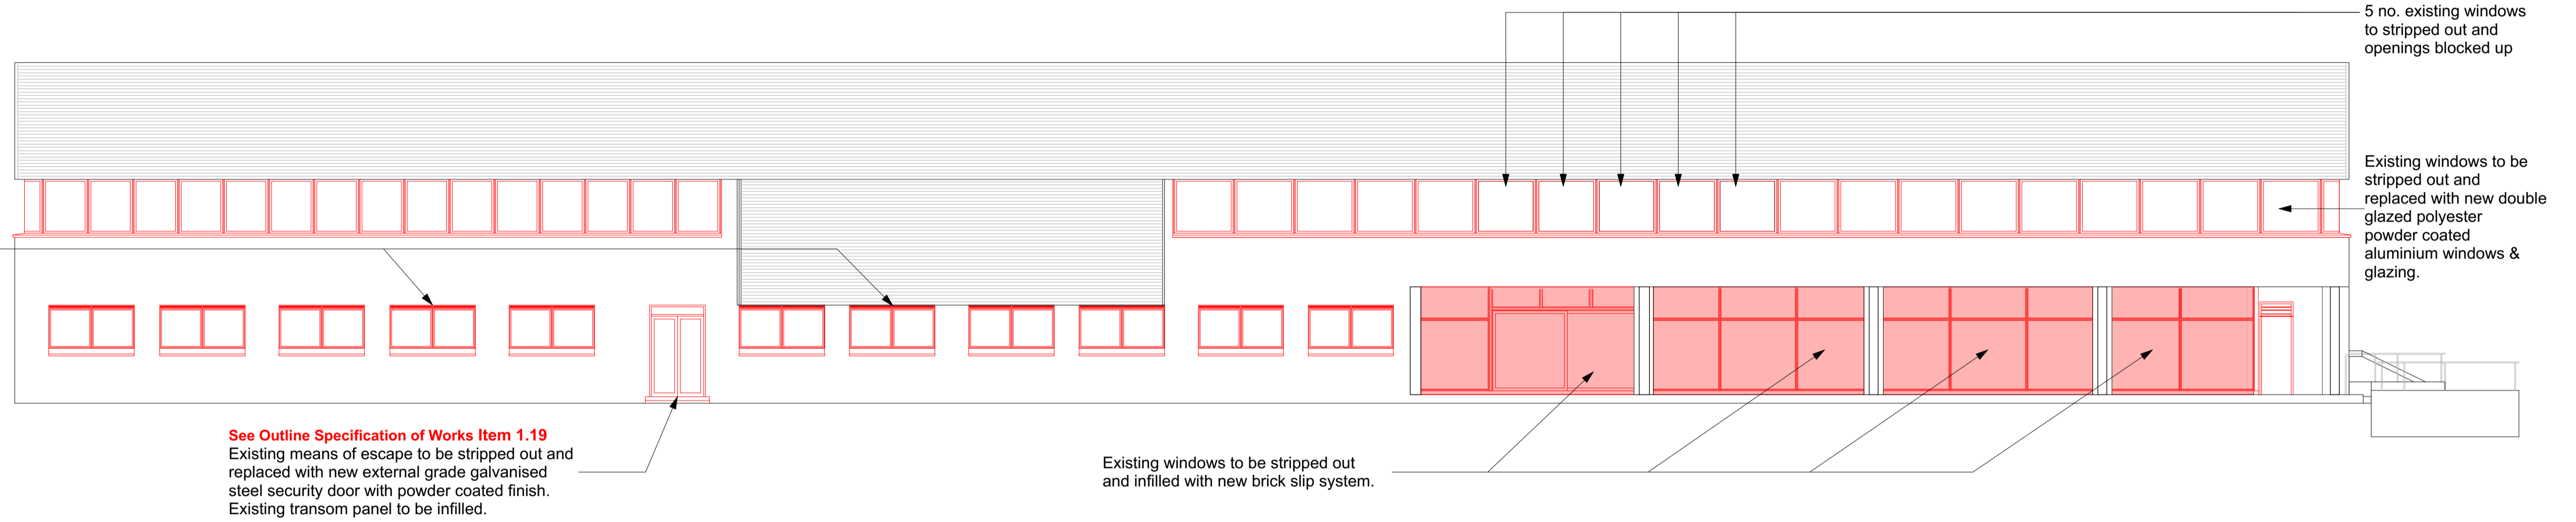

EXISTING ELEVATION B

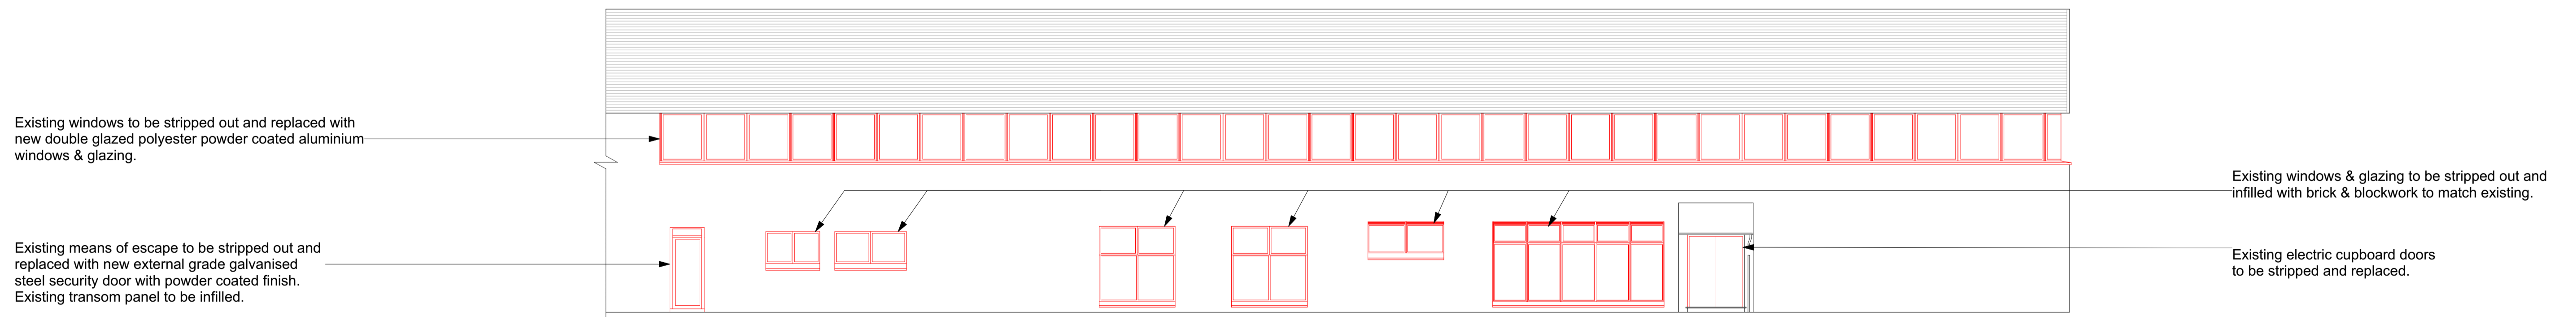

EXISTING ELEVATION C

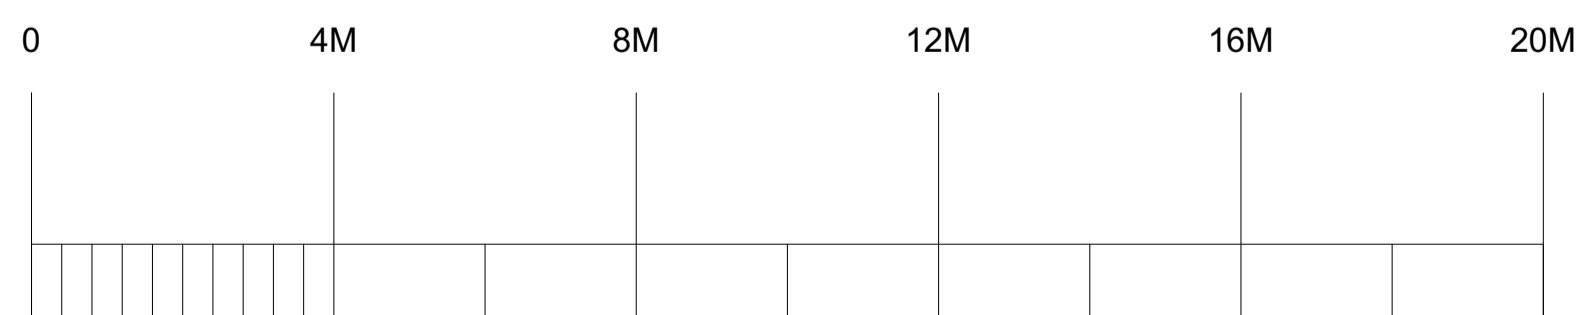

SCALE BAR

This drawing is Copyright © of Cogent Building Consultancy LLP.

Do not scale this drawing.
All dimensions to be checked on site.
Drawing to be read in conjunction with any specifications, schedules and Consultants drawings and details.

REV	DATE	COMMENTS
A	15.02.24	PLANNING ISSUE



68 - 65 Tabernacle Street
London EC2A 4BD
+44 (0) 20 3890 2890
www.cogentbc.co.uk

PLANNING ISSUE

Project Name Unit 1-2, Willoughby Road, Bracknell, RG12 8FB	Scale 1:100 @A1 1:200 @ A3	Drawn MS	Checked LNB	Date 09.02.24
Client Duff Investment Holdings Limited acting as a general partner of Argo DFI Logistics Partnership LP				Status REV - A
Drawing Title Existing & Demolition Elevations				Drawing No. 200