




Parking granted for 1 day per year for School Sports day on playing fields (weather permitting). This allows parents to offload picnics & gazebos rather than parking in main school.

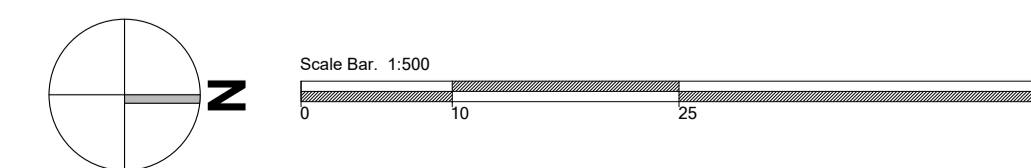

PL00/Mar/24 Issued for Planning  
revision/date note



project  
Lambrook School  
Car Parking Extension

title  
Block Plan

scale 1:500 @A1	status PLANNING
job no. 970	dwg no. 002
	status/revision PL00