


Ordnance Survey, (c) Crown Copyright 2016. All rights reserved. Licence number 100048346

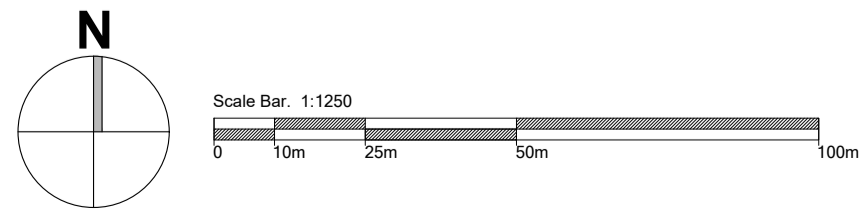

PL01/Mar/24 Red line taken to highway
 PL00/Mar/24 Issued for Planning
 revision/date note



project
**Lambrook School
 Car Parking Extension**
 title
Location Plan

scale 1:1250 @A1	status PLANNING
job no. 970	dwg no. 001
	status/revision PL01