




Rear

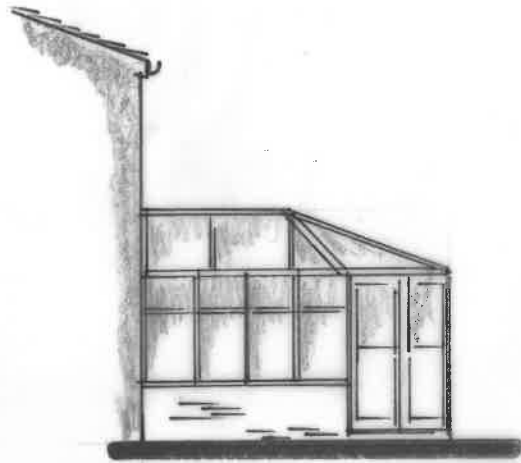

Side Elevations

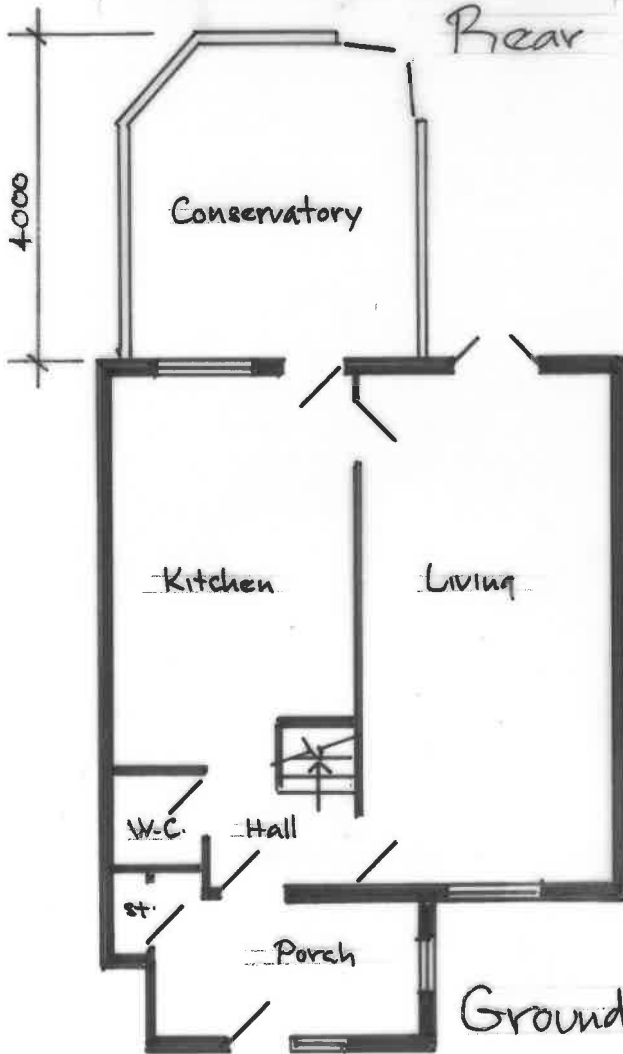

Ground Floor

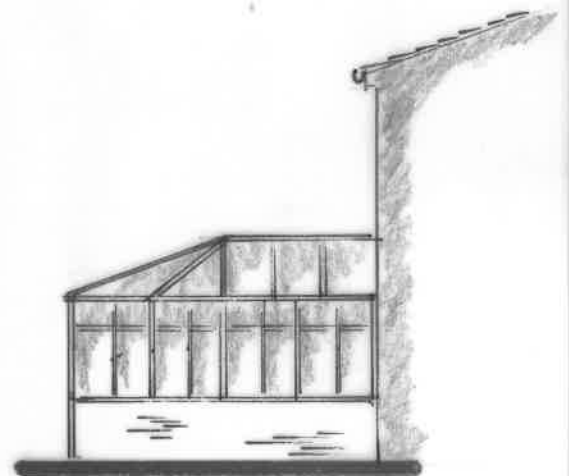

Side Elevation



Existing Plans and Elevations

SITE: 132 Jameston • Bracknell • Berks • RG12 7ZA



PROPERTY SERVICES

Architectural Designers
& Surveyors
Newbury (01635) 864956

DRAWN: AMF.

SCALE: 1:100

DATE: Feb 24

DRAWING No. 24/208/11