



Side Elevations

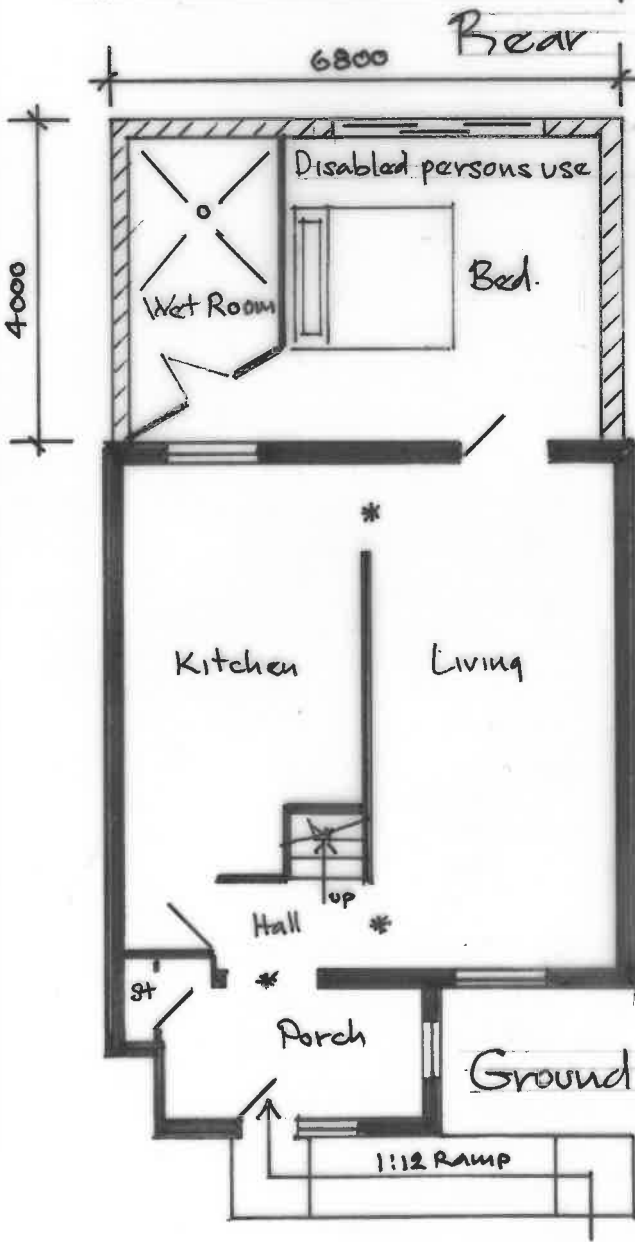

Final Layout to be agreed with Occupation Therapist

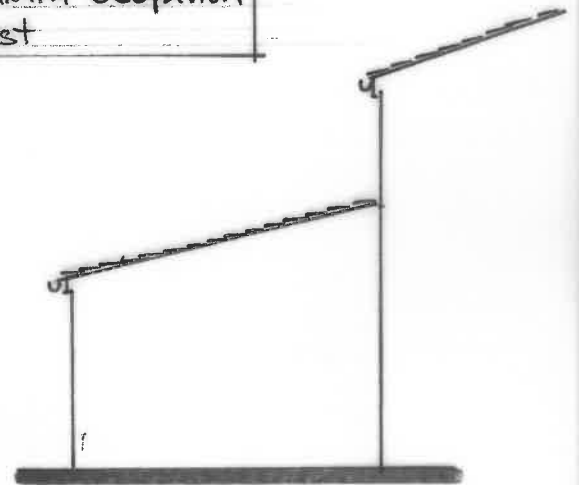

Side Elevation

* Openings to be widened.



Proposed Plan and Elevations

SITE: 132 Jameston • Bracknell • Berks • RG12 7ZA



PROPERTY SERVICES

Architectural Designers
& Surveyors
Newbury (01635) 864956

DRAWN: AMF.

SCALE: 1:100

DATE: Feb 24

DRAWING No.

24/208/12