



Revision -
DRAWING No. A024/001/P/03

- NOTES**
1. ALL DIMENSION ARE IN MILLIMETERS.
 2. DO NOT SCALE FROM THIS DRAWING.
 3. THIS DRAWINGS IS TO BE READ IN CONJUNCTION WITH ALL OTHER RELATED DRAWINGS & DOCUMENTS. THE USER SHOULD CONSULT THE DRAWING ISSUE REGISTER FOR DETAILS.
 4. THE CONTRACTOR IS TO CHECK AND VERIFY ALL DIMENSIONS ON SITE PRIOR TO COMMENCEMENT OF CONSTRUCTION WORKS.
 5. THE ENGINEER/ARCHITECT SHOULD BE CONTACTED IMMEDIATELY IF THE ASSUMPTIONS USED IN THE DESIGN DIFFER TO THAT FOUND ON SITE.

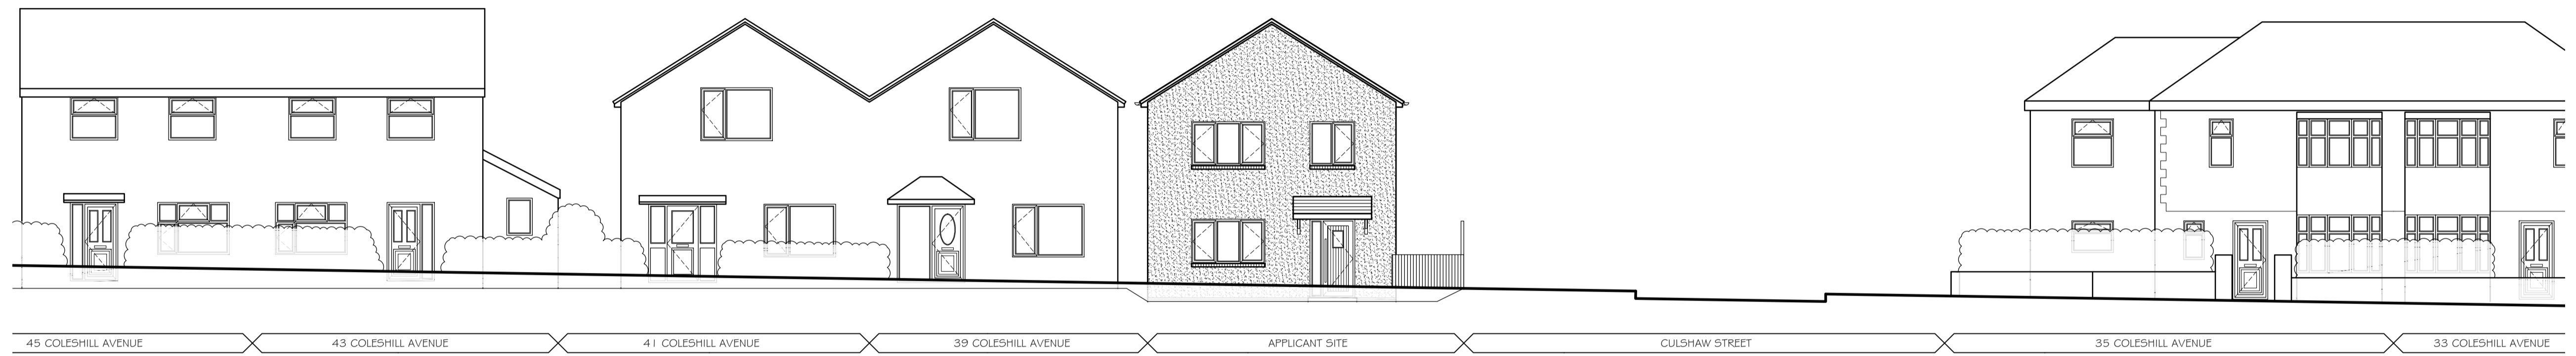

45 COLESHILL AVENUE 43 COLESHILL AVENUE 41 COLESHILL AVENUE 39 COLESHILL AVENUE APPLICANT SITE CULSHAW STREET 35 COLESHILL AVENUE 33 COLESHILL AVENUE

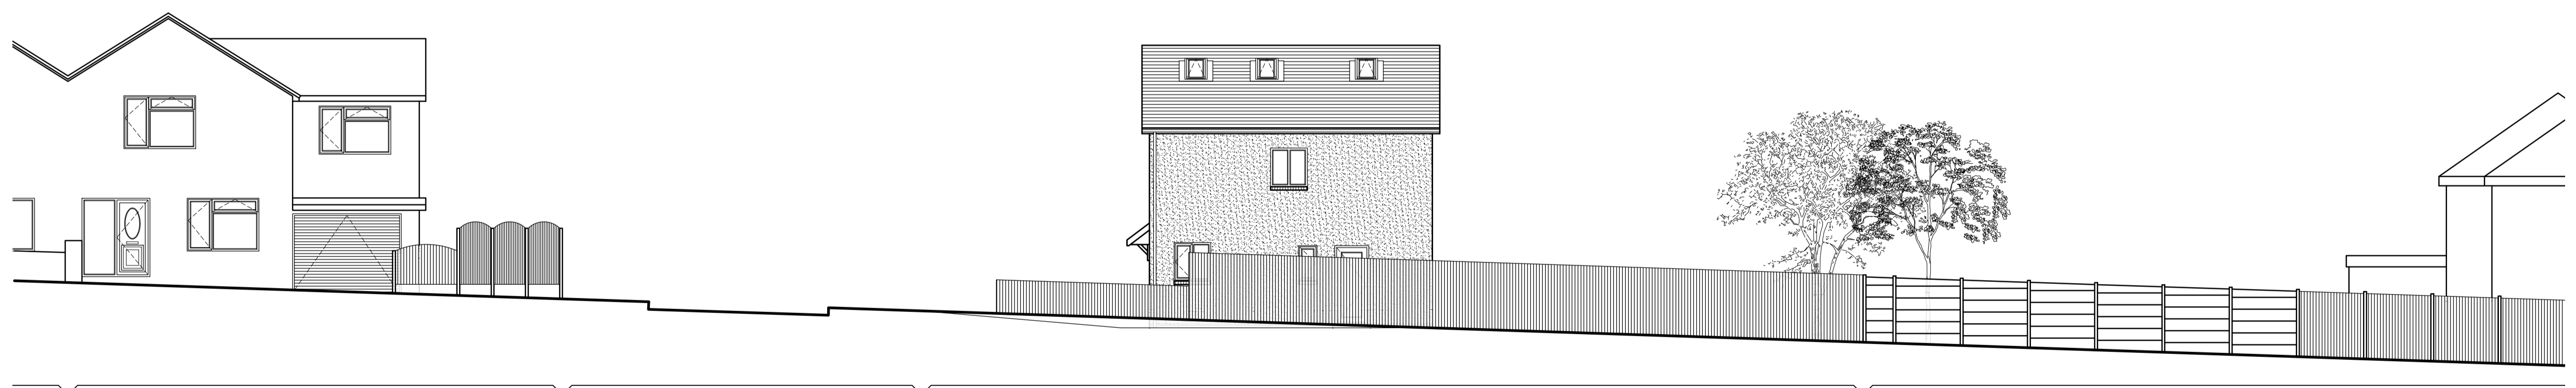

83 CULSHAW STREET COLESHILL AVENUE APPLICANT SITE 58 MORSE STREET

Rev.	Amendments	Date	By

Keystone Design Associates Ltd.

Registered Office
261 Church Street
Blackpool
FY1 3PB
Tel No. 01253440040
Fax No. 01253762901
Email: info@keystonedesign.co.uk

PROJECT ADDRESS
37 COLESHILL AVENUE, BURNLEY,
LANCASHIRE, BB10 4PF

PROJECT TITLE
PLANNING SERVICES

DRAWING TITLE
PROPOSED STREET SCENES

Client: MR L GENTILE **Scales** @A1
1:100

Drawn By: JG **Checked By:** DWH **Date:** 12/02/24

DRAWING No. A024/001/P/03 **Revision** -