


Existing Highway – End of Road.

Existing road with no parking restrictions allows for parking of vehicles in front of property on street (min 2 cars) if required.

Existing single garage mono pitch plastisol sheeted roof.

Existing soft landscaping.

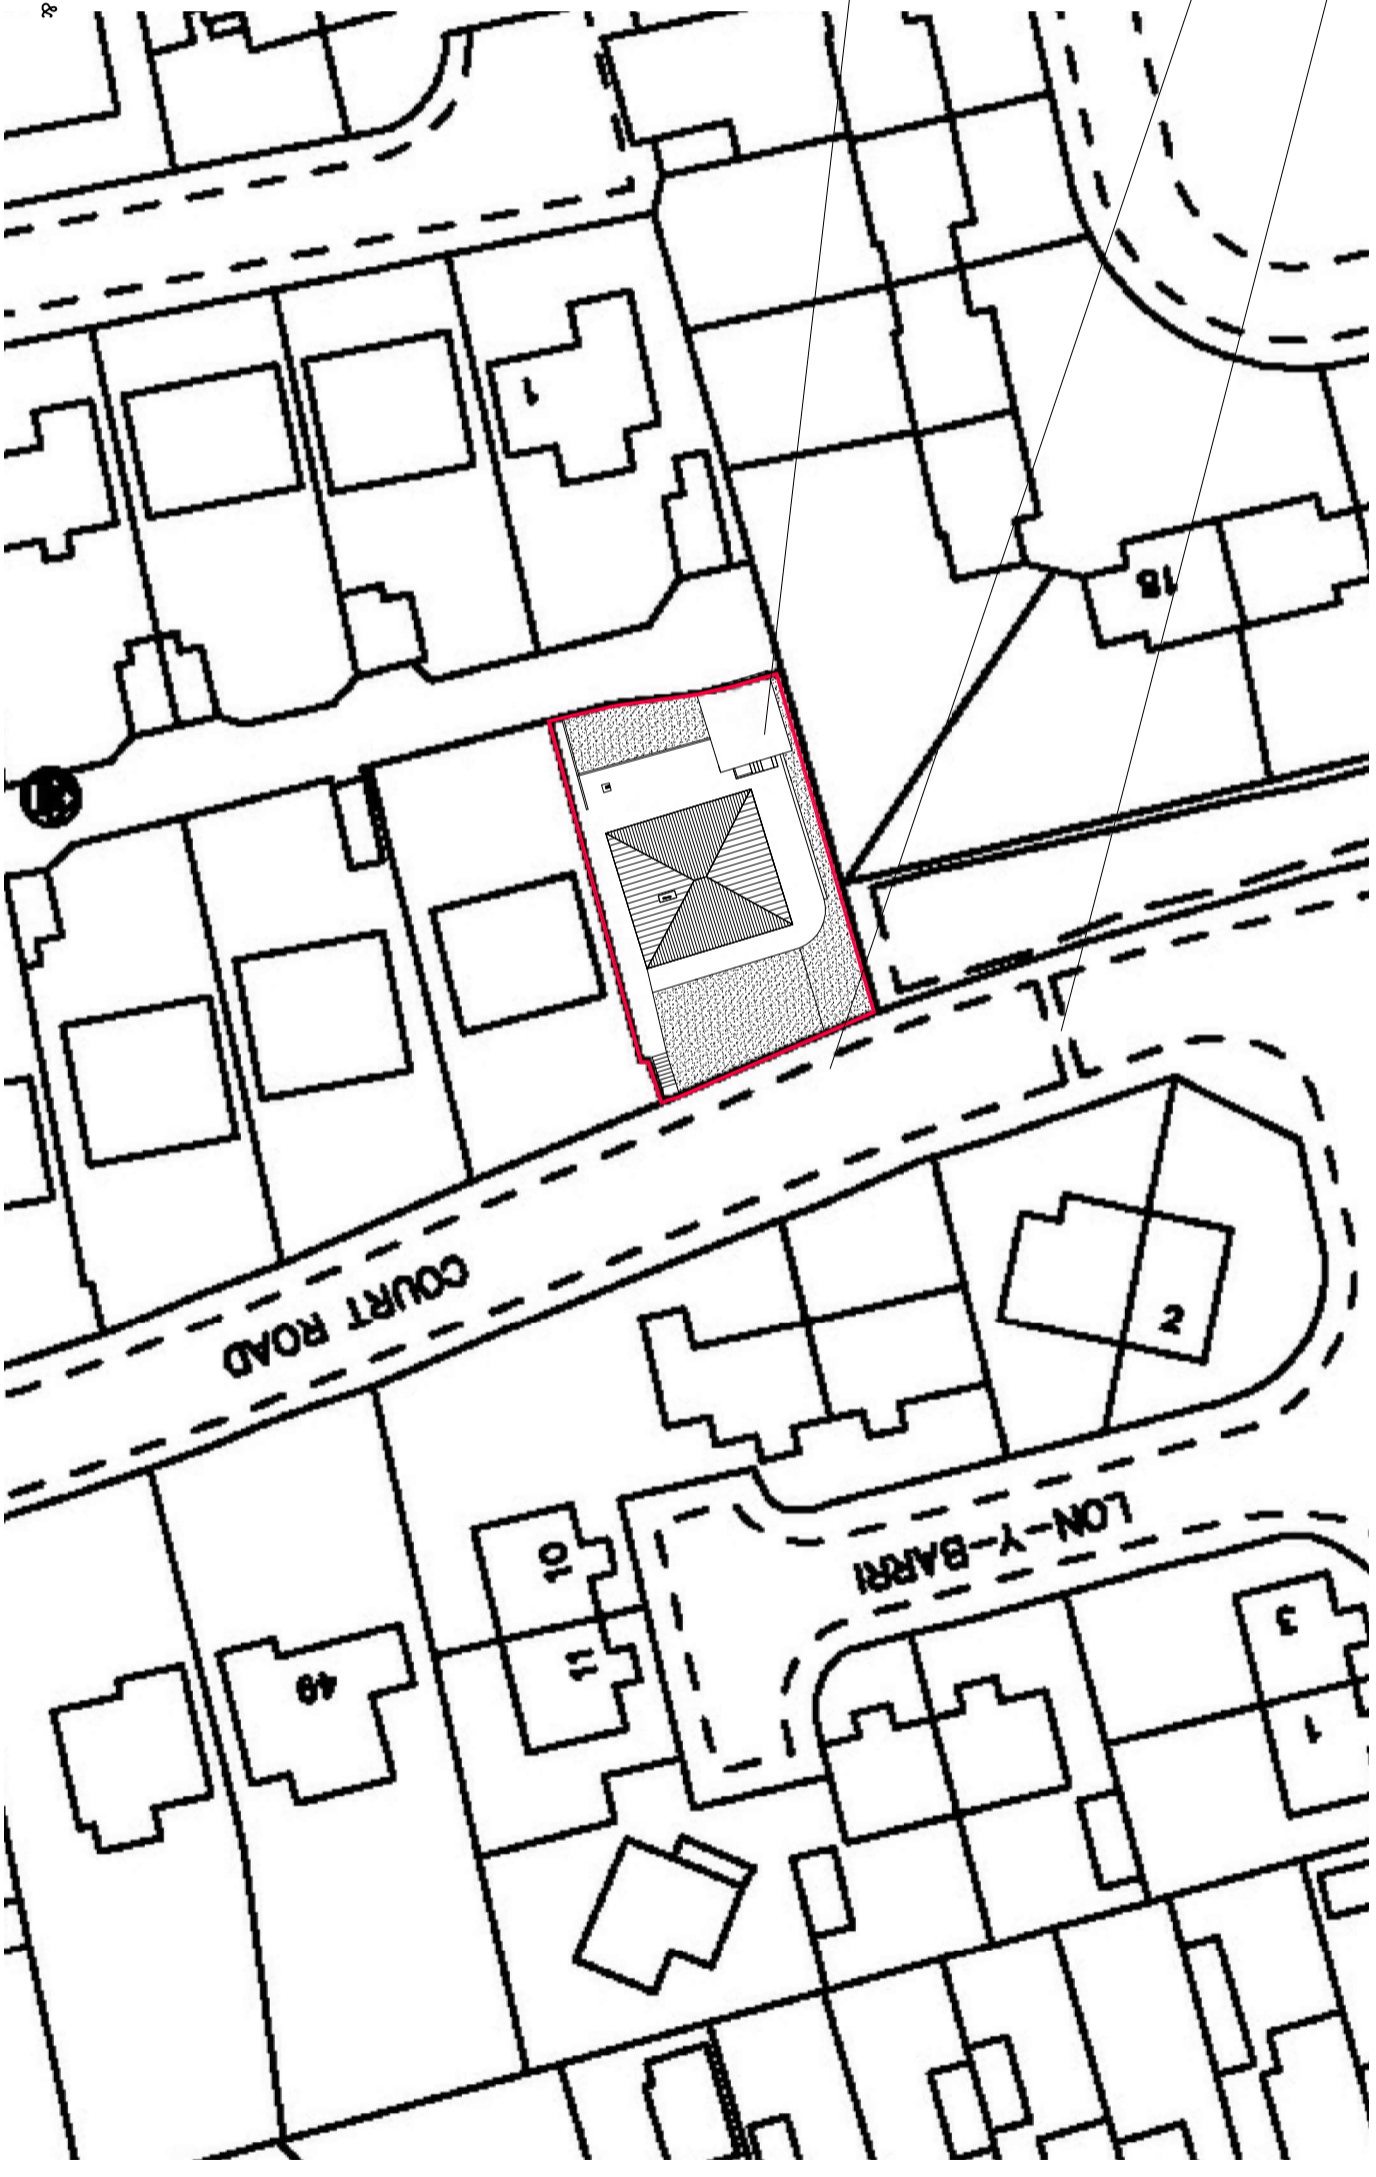

**NOTE**


THIS DRAWING IS THE COPYRIGHT © OF GAP ARCHITECTURAL & ENGINEERING DESIGN SERVICES. IT MUST NOT BE COPIED (EITHER IN FULL OR PART) NOR AMENDED WITHOUT THE EXPRESS WRITTEN CONSENT OF GAP ARCHITECTURAL & ENGINEERING DESIGN SERVICES.

ANY AMBIGUITIES, ANOMALIES, DISCREPANCIES, OR OMISSIONS MUST BE REPORTED TO GAP ARCHITECTURAL & ENGINEERING DESIGN SERVICES.

DO NOT SCALE USE DIMENSIONS ONLY

THIS DRAWING IS TO BE READ IN CONJUNCTION WITH THE GENERAL SPECIFICATION AND ANY COSSH DOCUMENTS RELATING TO SPECIFIC MATERIALS.

WHERE NON-GENERIC MATERIALS HAVE BEEN SPECIFIED, ALTERNATIVES MAY ONLY BE USED WITH THE WRITTEN CONSENT OF GAP ARCHITECTURAL & ENGINEERING DESIGN SERVICES. AS THIS MAY AFFECT THE ENERGY PERFORMANCE RATING OF THE BUILDING AND HENCE FAILURE UNDER APPROVED DOCUMENT PART L OF THE BUILDING REGULATIONS.

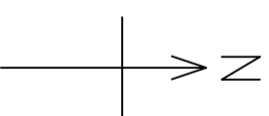

**GAP ARCHITECTURAL & ENGINEERING DESIGN SERVICES**

22 Ty-Isaf  
Cen-tir-faed  
Caerphilly CBC CF83 2RG  
Tel: 01443 831844  
Mobile: 07923268127  
Email: info@gap-architectural.co.uk  
Web: www.gap-architectural.co.uk

Client  
**Mr M. Thomas**

Revision

Date

Project Title

**Proposed Renovation & dormers at  
46, Court Road, Caerphilly.**

Drawing Title

**Existing Block Plan**

Office of Origin

**VALLEYS OFFICE**

Status

**PLANNING**

Drawn By

**SBH**

Date

**JUL 2022**

Project No.

**22-019**

Scale

**1/500 @ A3**

File

Drawing No.

**101**

Revision