

NOTE


THIS DRAWING IS THE COPYRIGHT © OF GAP ARCHITECTURAL & ENGINEERING DESIGN SERVICES. IT MUST NOT BE COPIED (EITHER IN FULL OR PART) NOR AMENDED WITHOUT THE EXPRESS WRITTEN CONSENT OF GAP ARCHITECTURAL & ENGINEERING DESIGN SERVICES.

ANY AMBIGUITIES, ANOMALIES, DISCREPANCIES, OR OMISSIONS MUST BE REPORTED TO GAP ARCHITECTURAL & ENGINEERING DESIGN SERVICES.

DO NOT SCALE USE DIMENSIONS ONLY

THIS DRAWING IS TO BE READ IN CONJUNCTION WITH THE GENERAL SPECIFICATION AND ANY COSSH DOCUMENTS RELATING TO SPECIFIC MATERIALS.

WHERE NON-GENERIC MATERIALS HAVE BEEN SPECIFIED, ALTERNATIVES MAY ONLY BE USED WITH THE WRITTEN CONSENT OF GAP ARCHITECTURAL & ENGINEERING DESIGN SERVICES. AS THIS MAY AFFECT THE ENERGY PERFORMANCE RATING OF THE BUILDING AND HENCE FAILURE UNDER APPROVED DOCUMENT PART L OF THE BUILDING REGULATIONS.

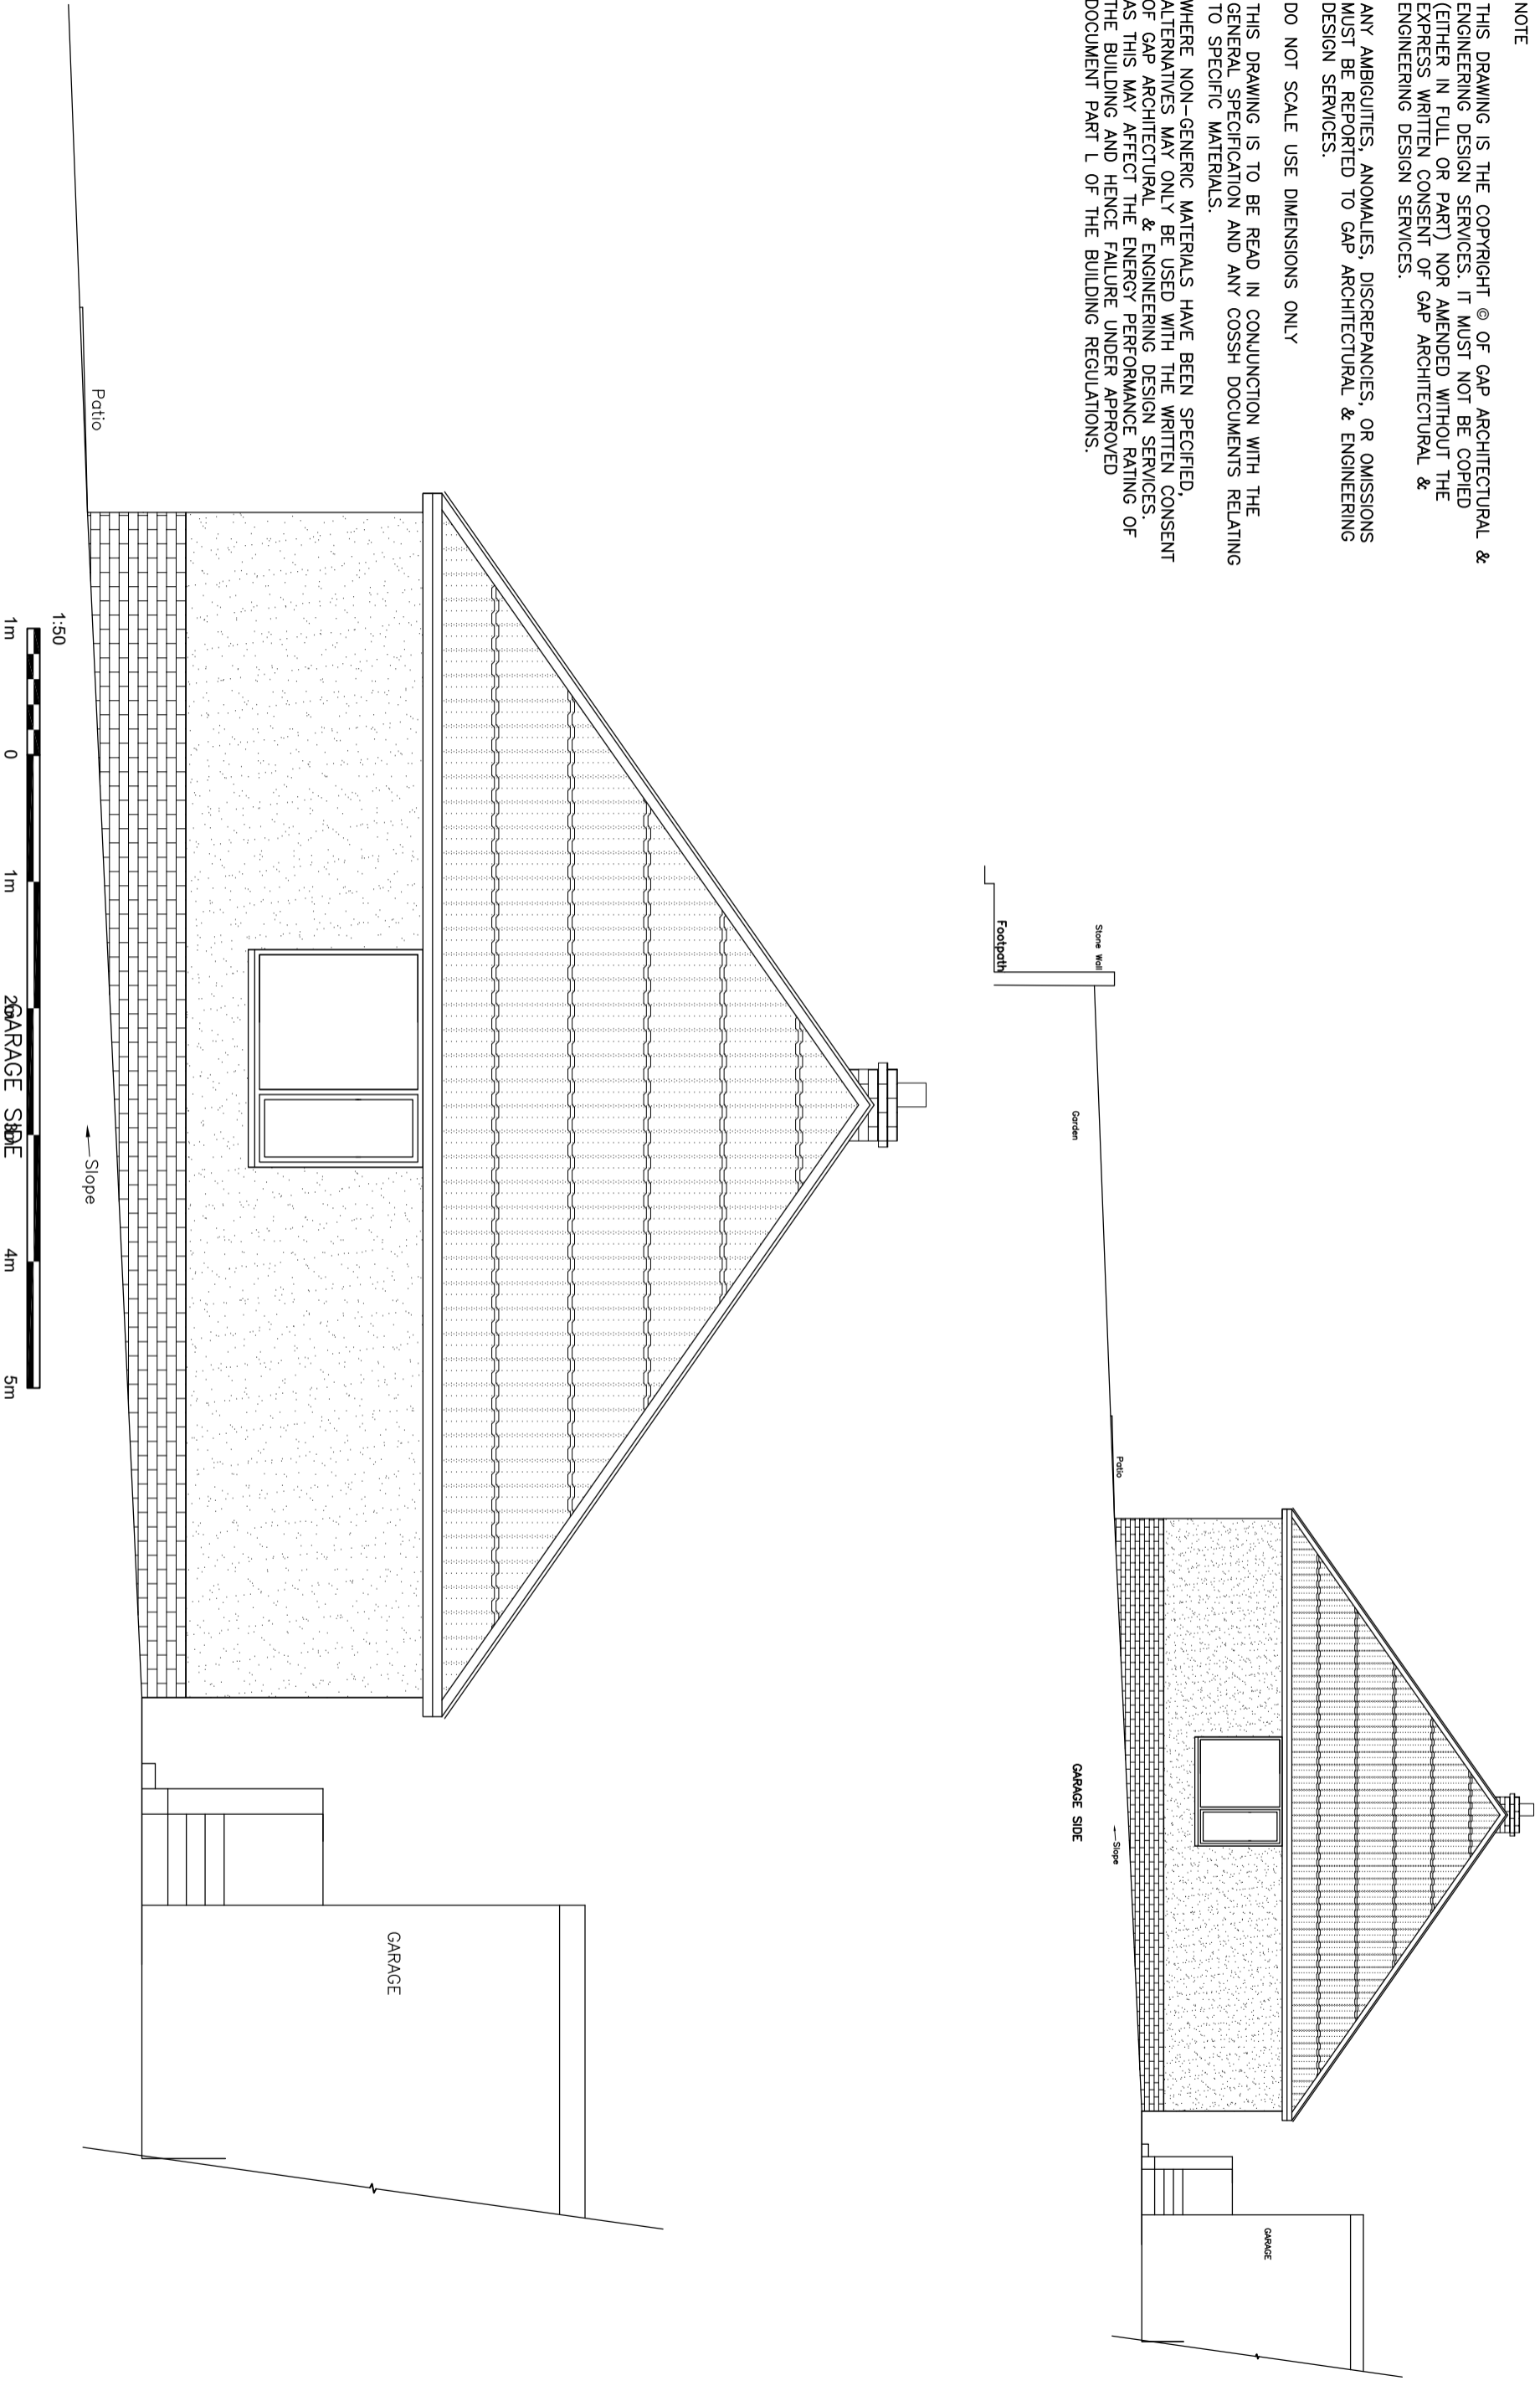

GAP ARCHITECTURAL & ENGINEERING DESIGN SERVICES

22 Tyntisaf
Cwm-y-ffiscel
Caerphilly, Cbc CF83 2RG
Tb: 01443 831844
Mh: 07923266127
Em: info@gap-architectural.co.uk
Web: www.gap-architectural.co.uk

Client
Mr M. Thomas

Revision	Date

Project Title
Proposed Renovation & dormers at 46, Court Road, Caerphilly.

Drawing Title
Existing Garage Side Elevation

Office of Origin
VALLEYS OFFICE

Status

PLANNING

Drawn By
SBH

Date
JUL 2022

Project No.

22-019

Scale

1/50, 1/100 @ A3

File

108

Drawing No.

Revision
108