


Ground Floor Plan 1:100

Velux Conservatory bar roof lights in roof 134x98 UK04

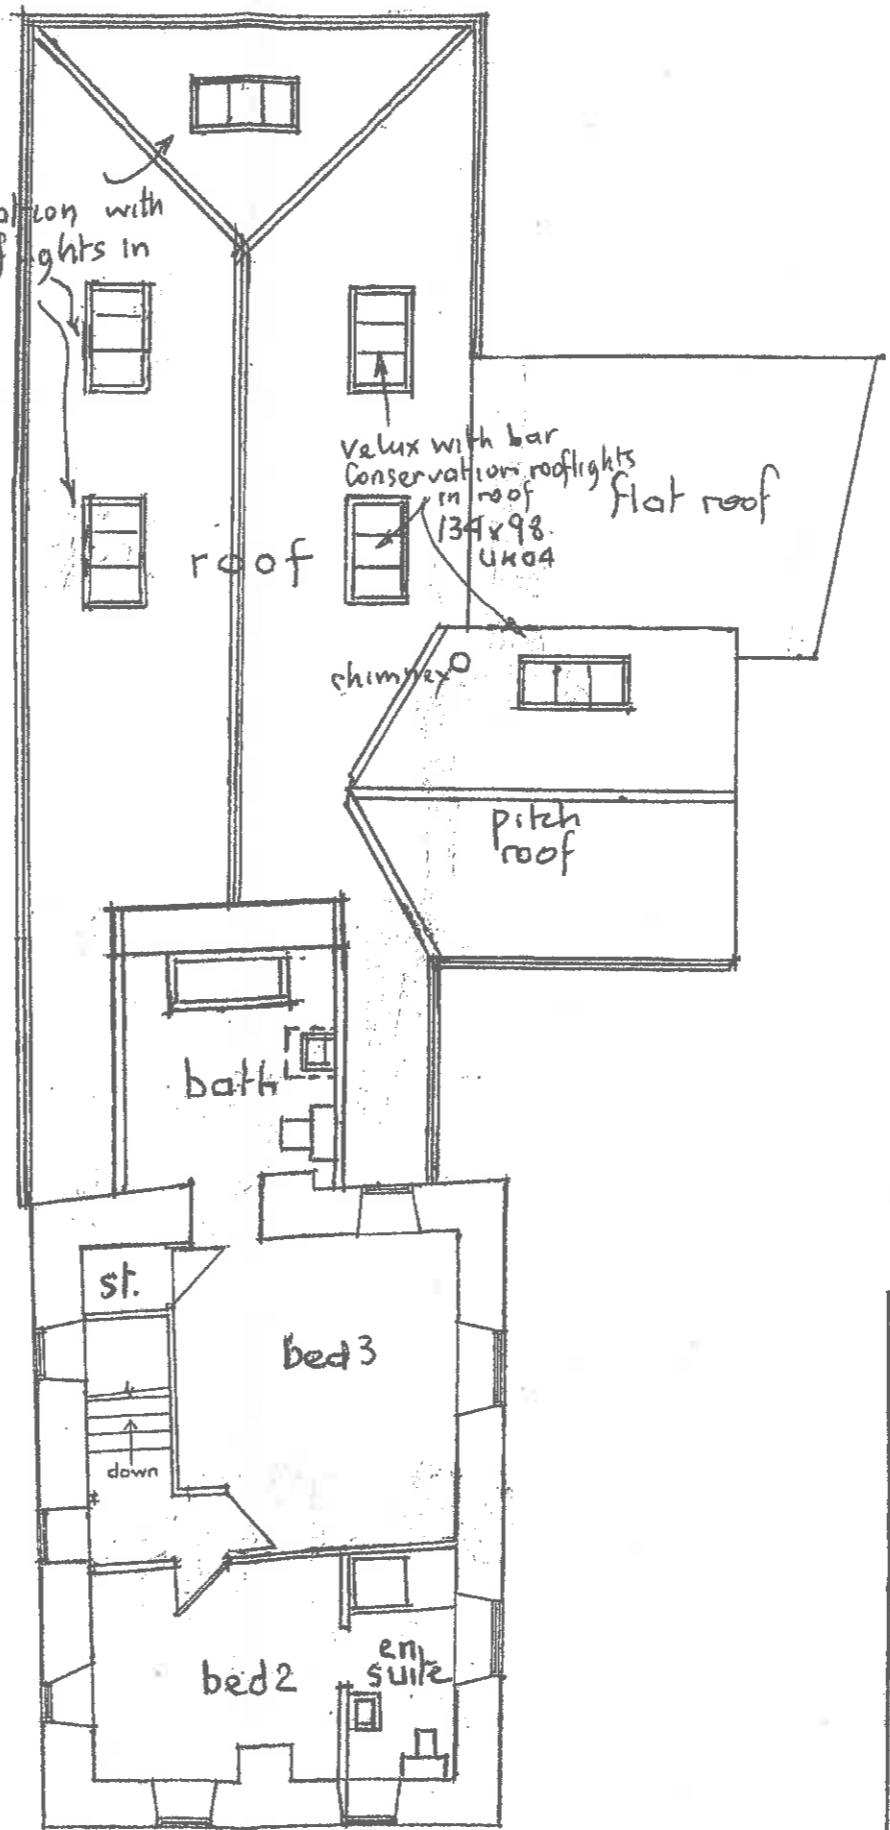

First Floor Plan

Plans as Proposed, No 55, West St., Kingscliffe for Mrs. R. Wilson.
Feb. 24. RW53

rev.

TONY SHARPE
BUILDING DESIGN CONSULTANT
THE OLDE BARN, CHURCH WALK
BRANT BROUGHTON,
LINCOLN. Tel: LOVEDEN 272007