



001
Location plan
1:2500 / A3
Barrisdale, PH35 4JN Invergarry, UK

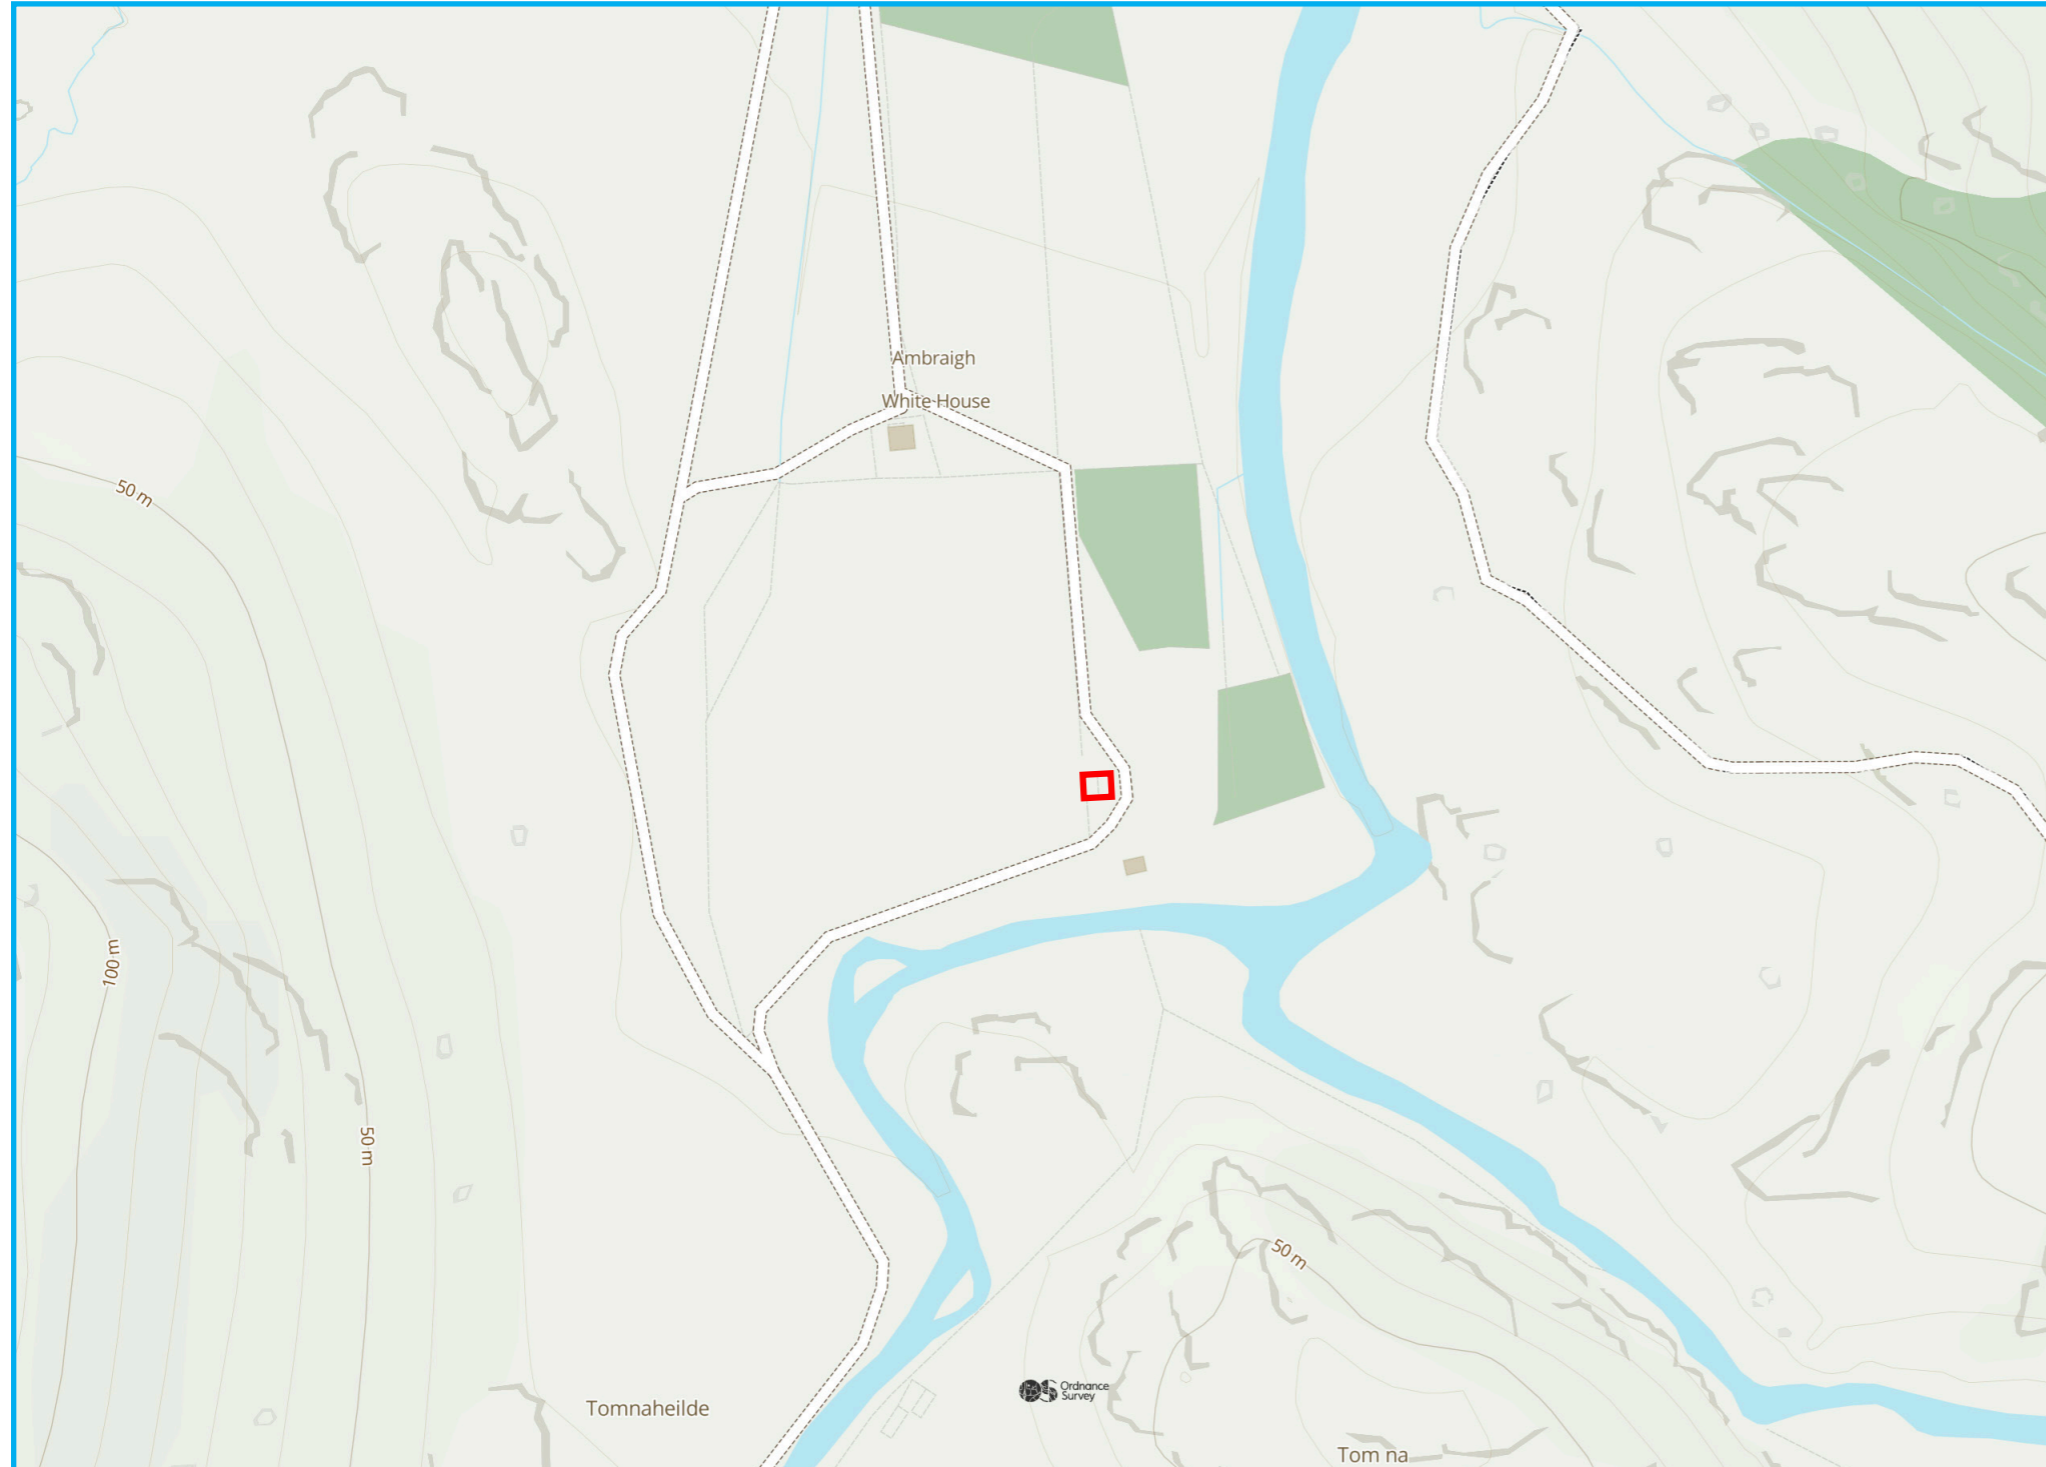

Plan at 1:10,000 of Barrisdale bay and glen for identification purposes

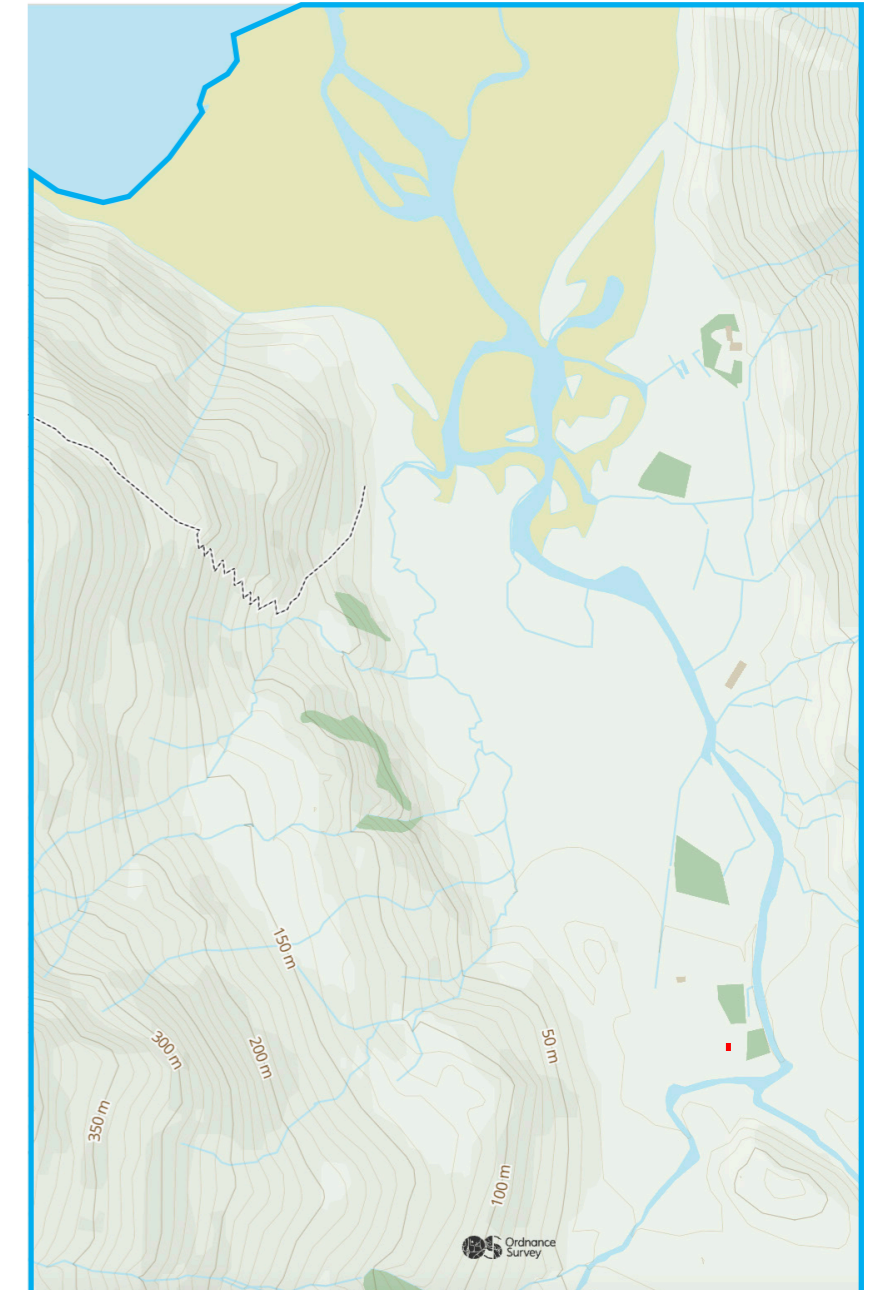

- Site boundary
- Adjoining land owned by applicant

