


30 & 30a Union Road, Lincoln

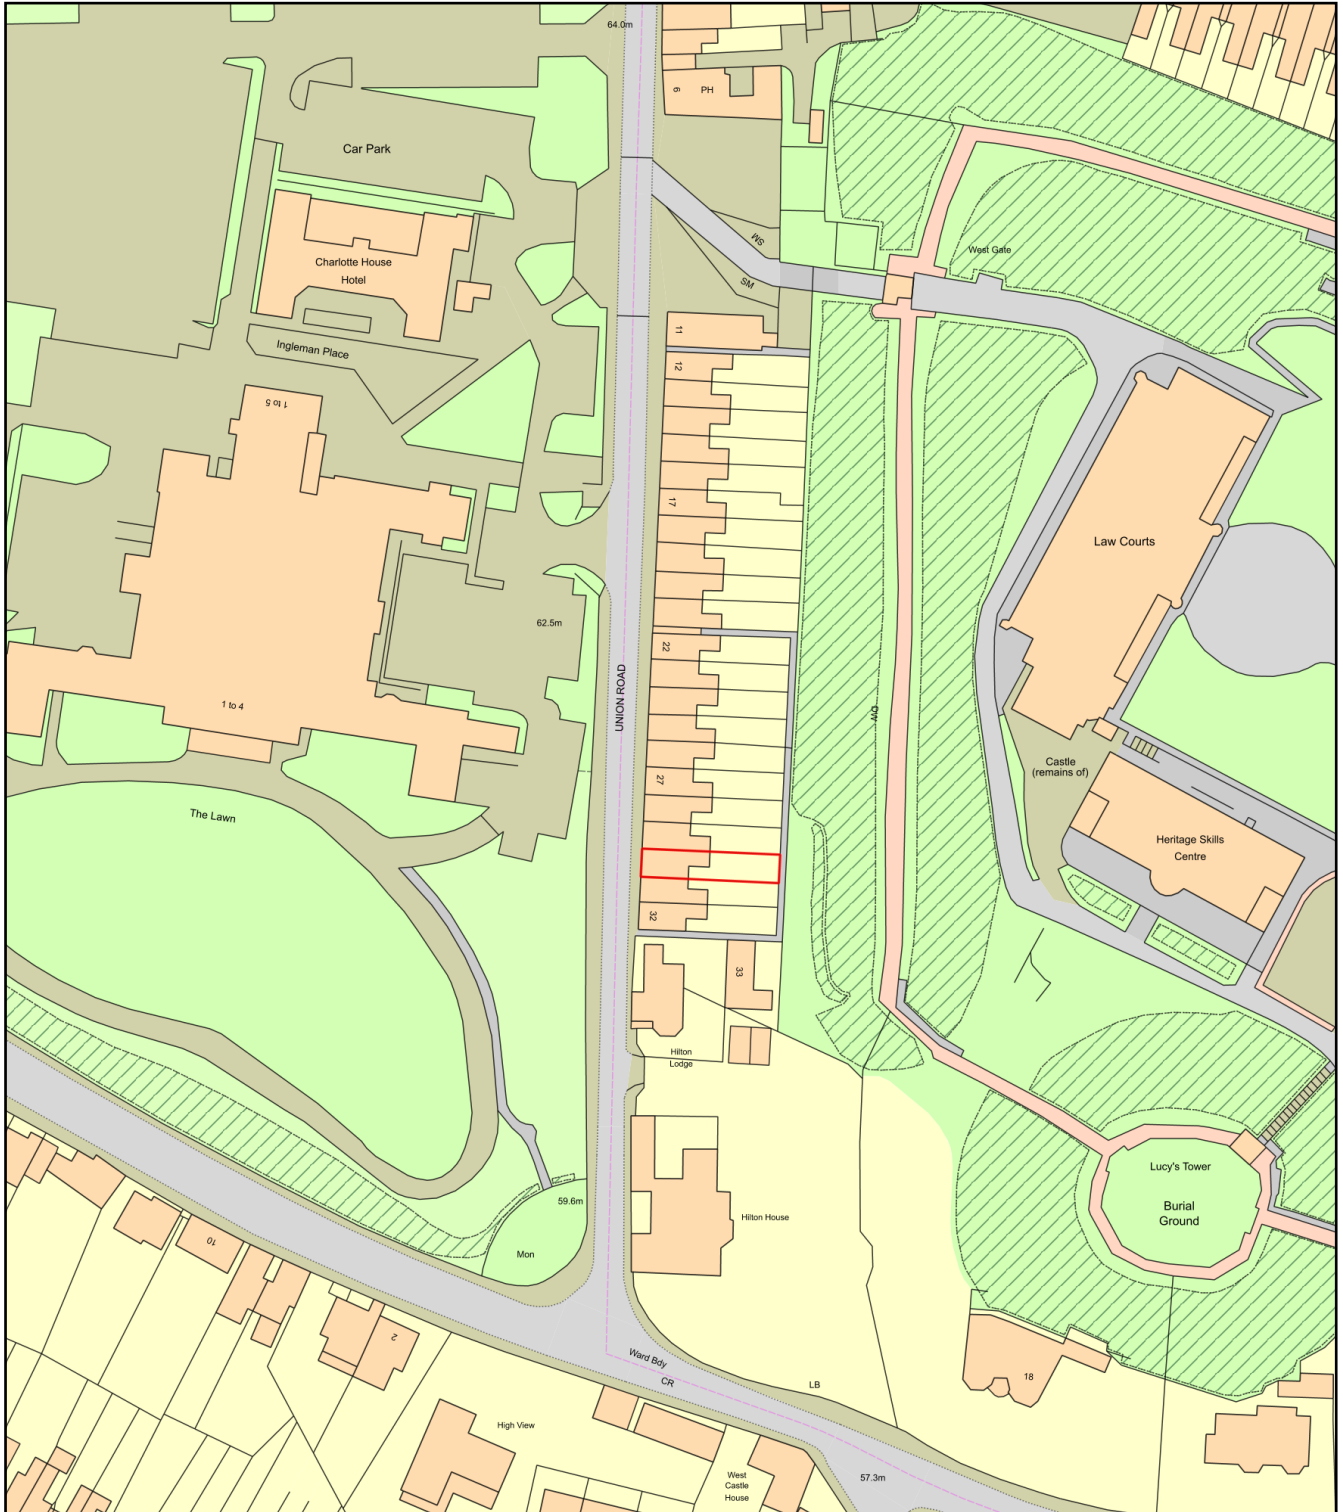

Plan Produced for: Mrs J M Tierney
Date Produced: 13 Feb 2024
Plan Reference Number: TQRQM24044171001387
Scale: 1:1250 @ A4