


EV BAYS AND EQUIPMENT AREA PLAN
SCALE 1:200



EV CHARGING AREA - 1
SCALE 1:50

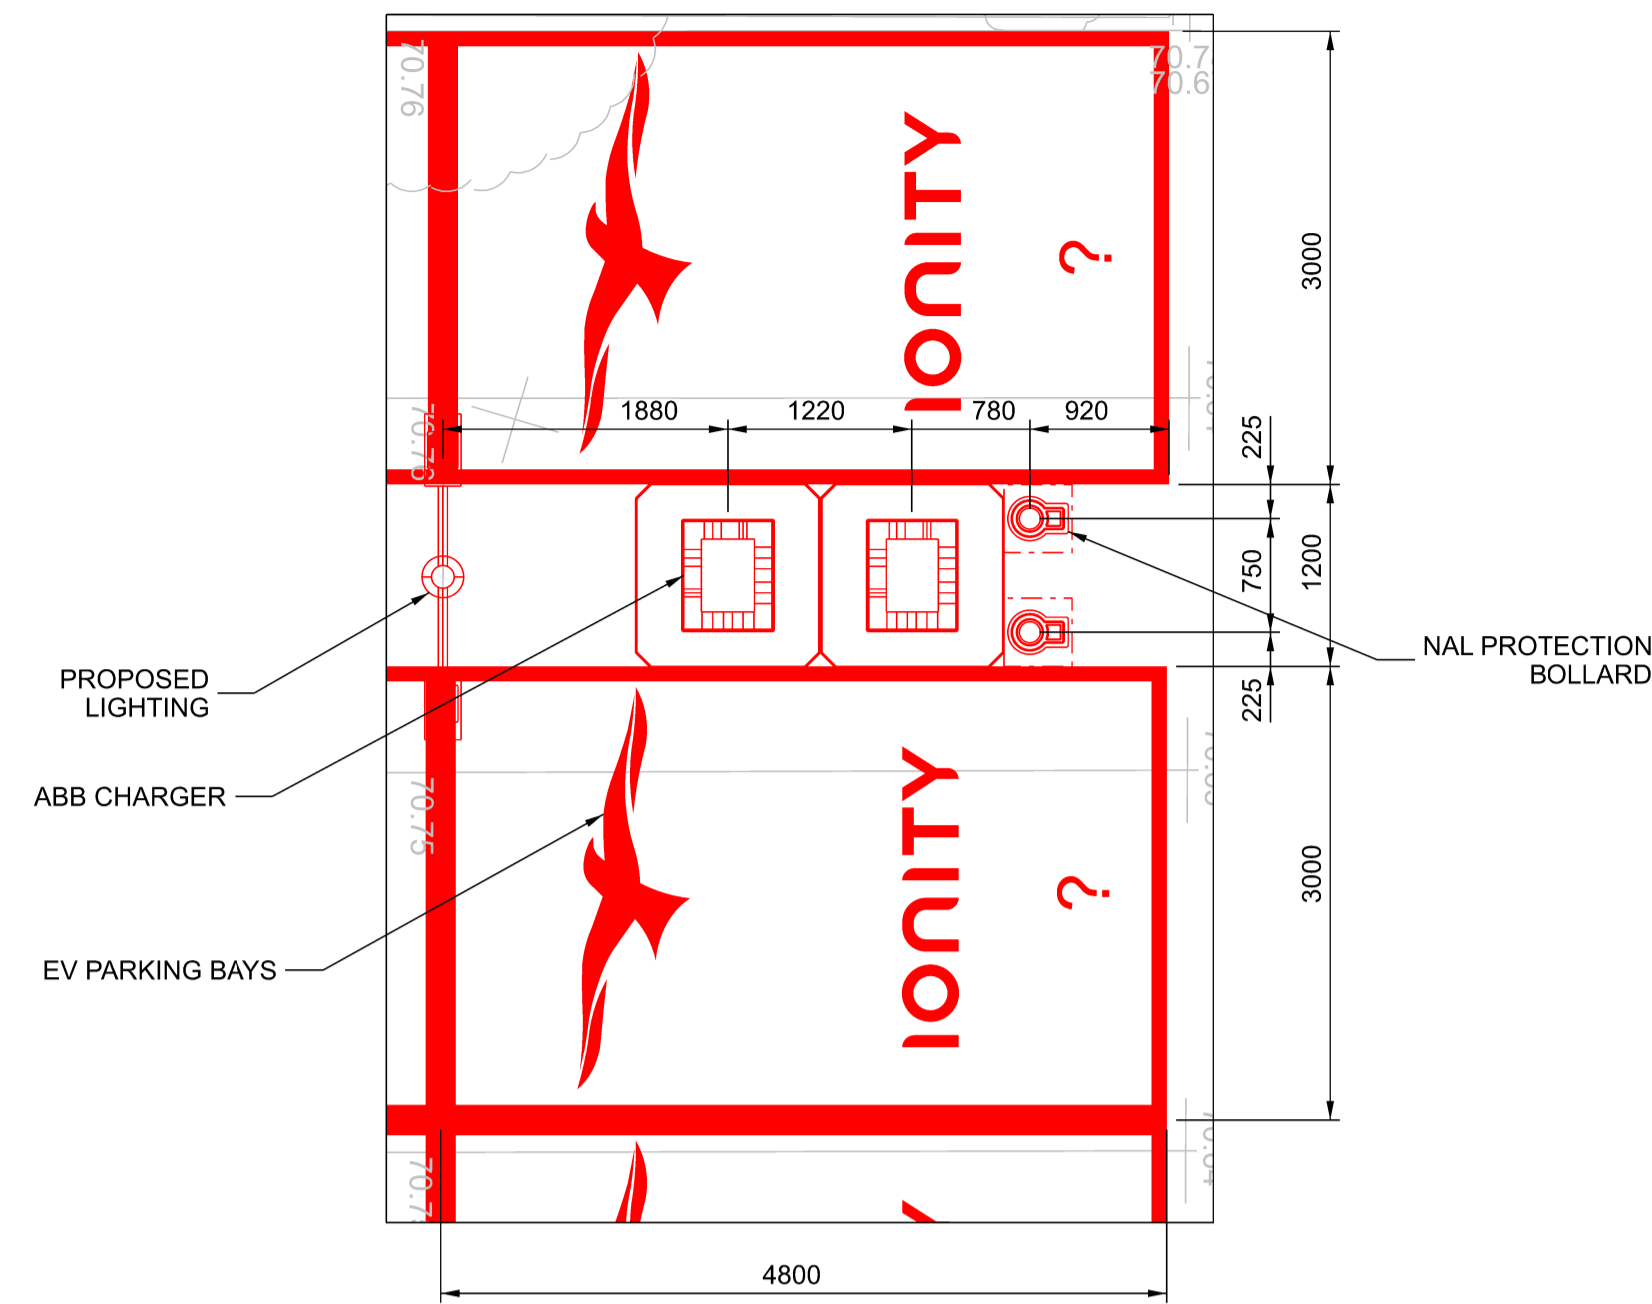

EV CHARGING AREA - 2
SCALE 1:100

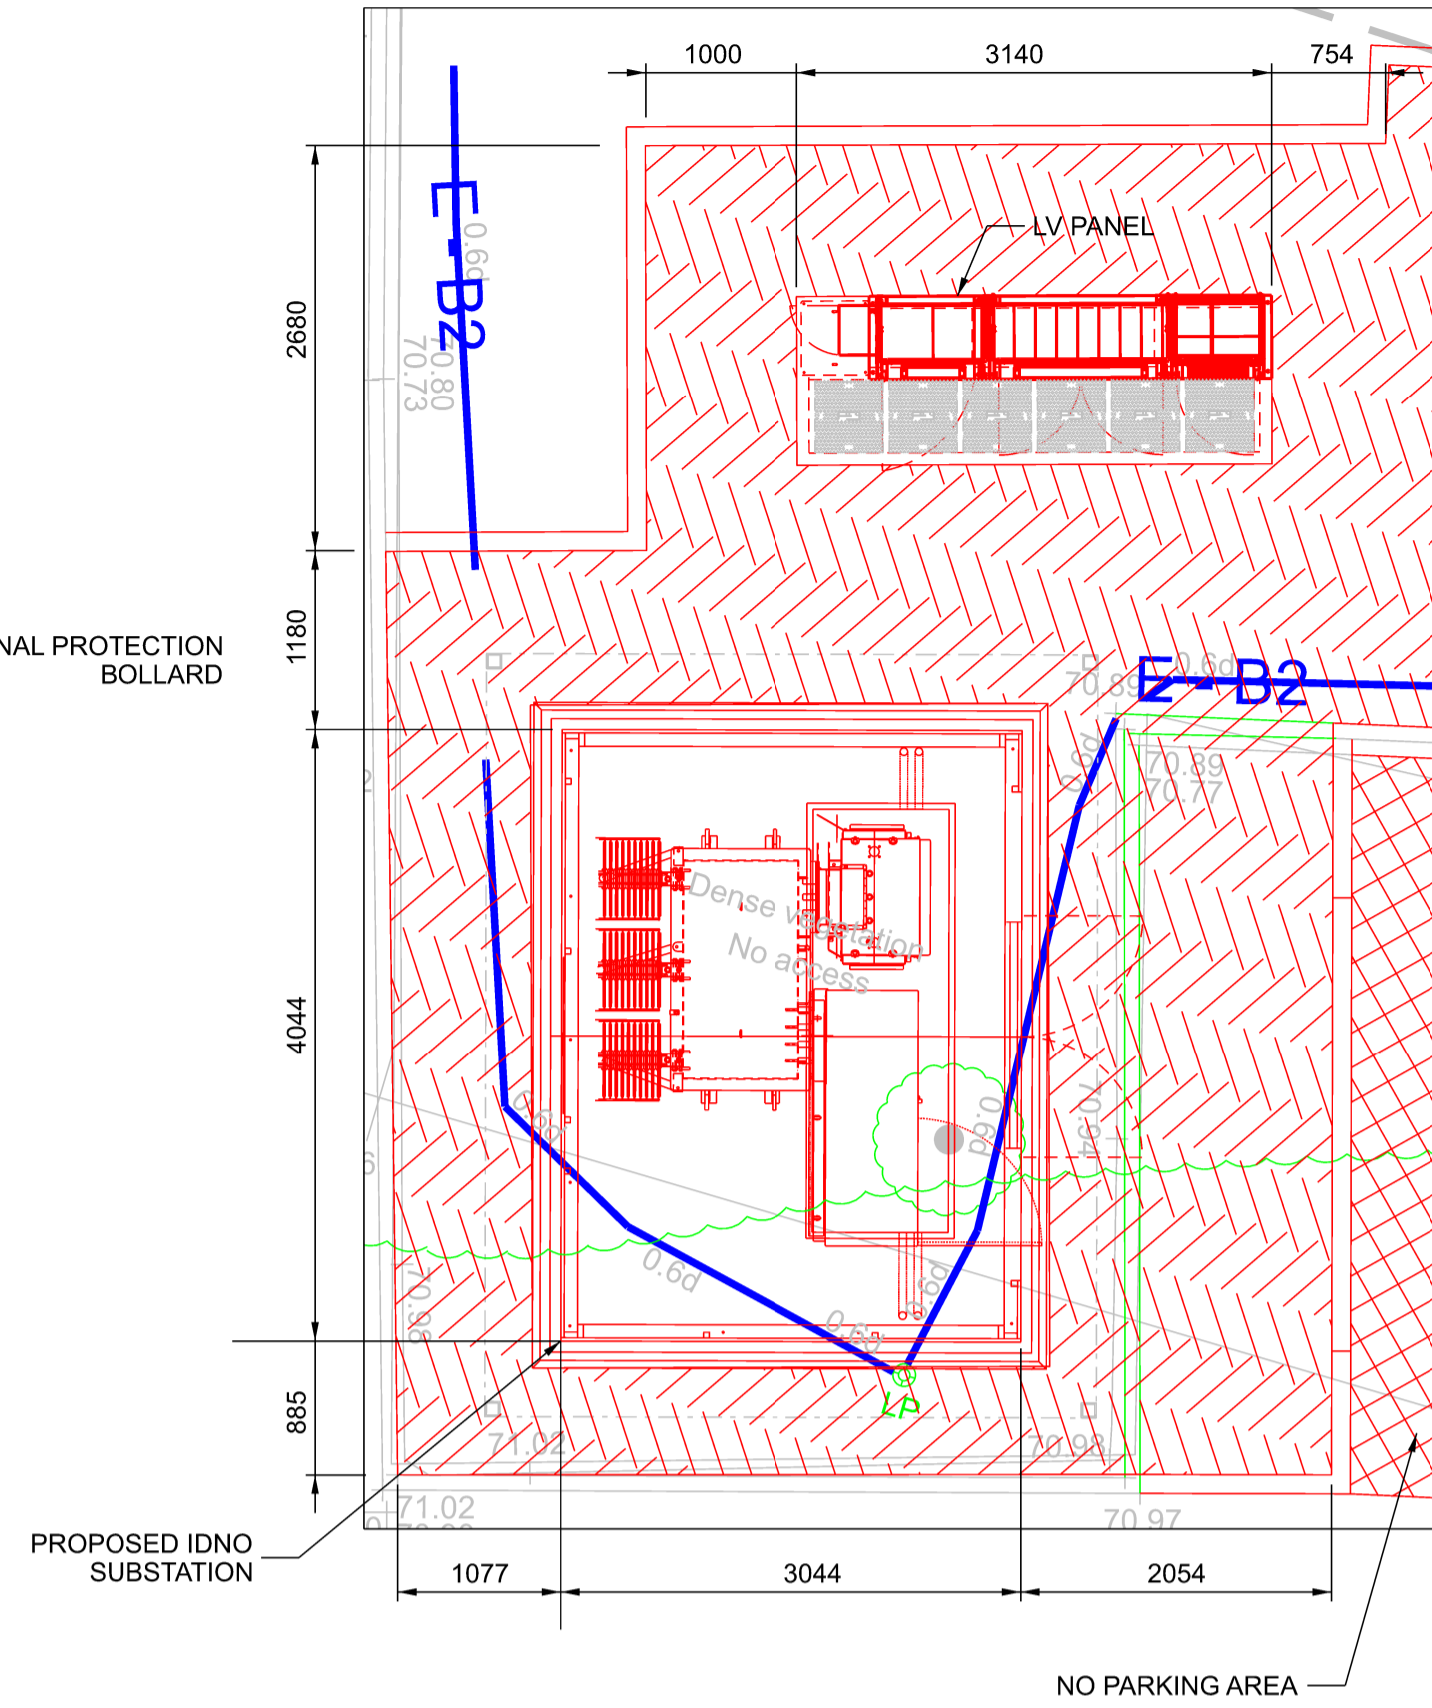


ABB CHARGER PLAN
SCALE 1:50



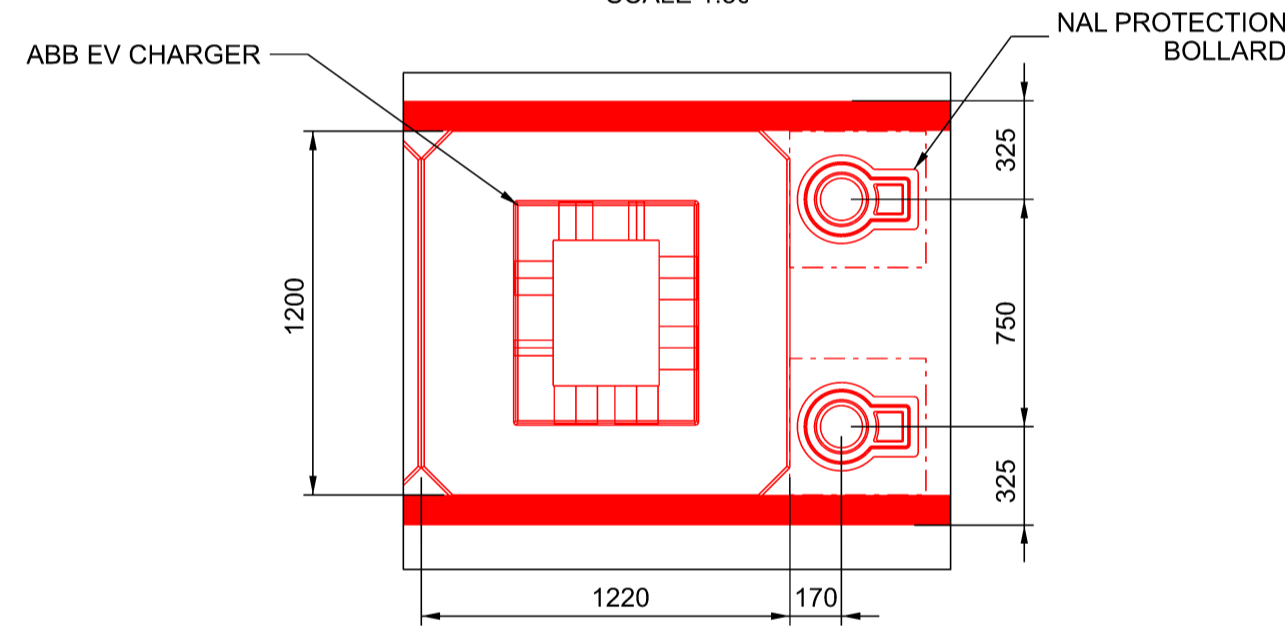



ABB POWER CABINETS PLAN
SCALE 1:50

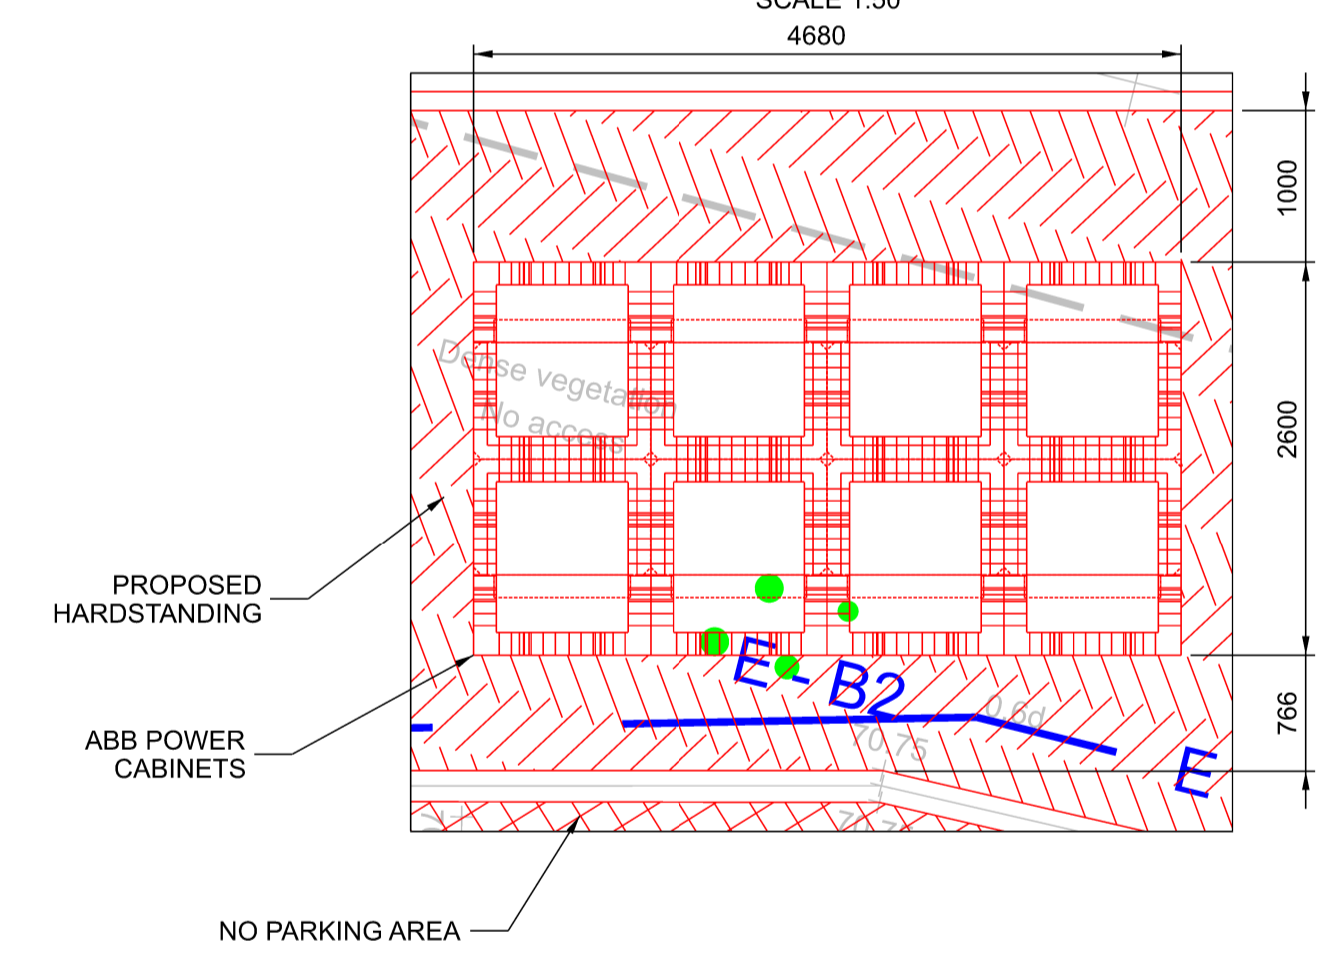


HYC 400 CHARGER PLAN
SCALE 1:25

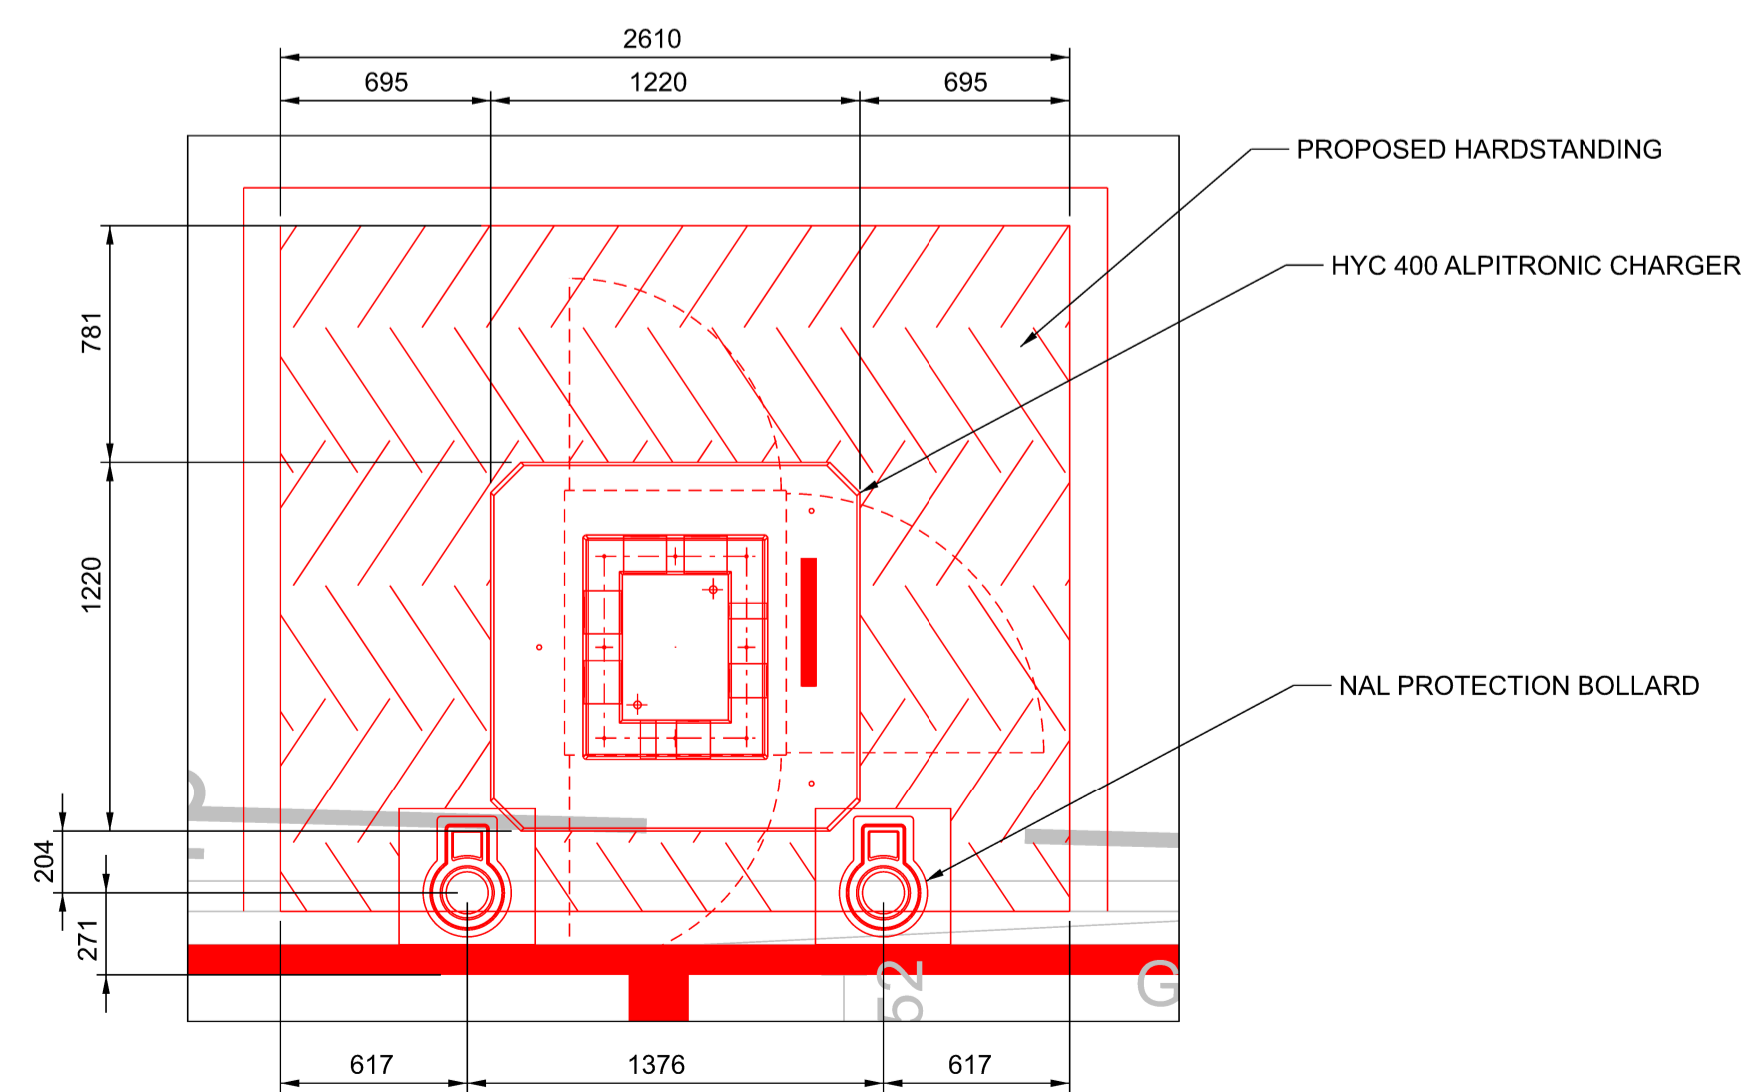

HYC 50 CHARGER PLAN
SCALE 1:25

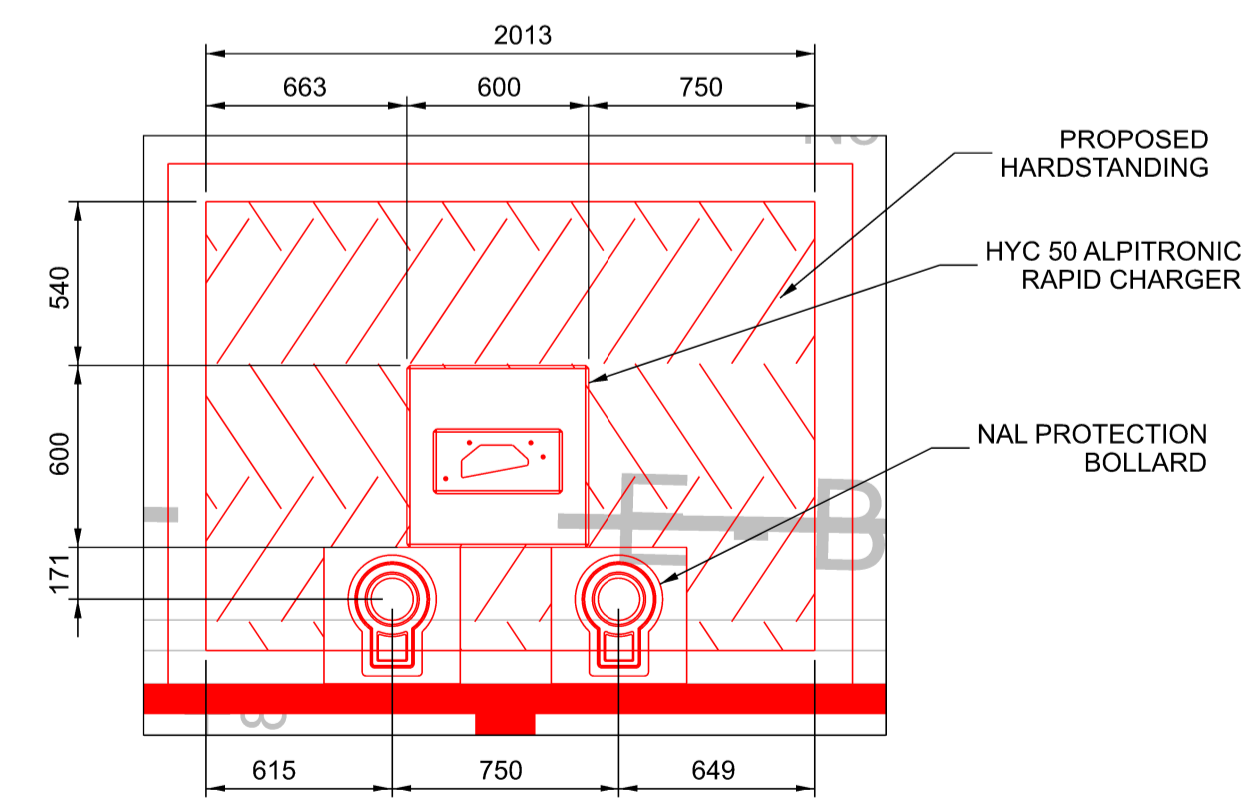

EQUIPMENT AREA PLAN
SCALE 1:50

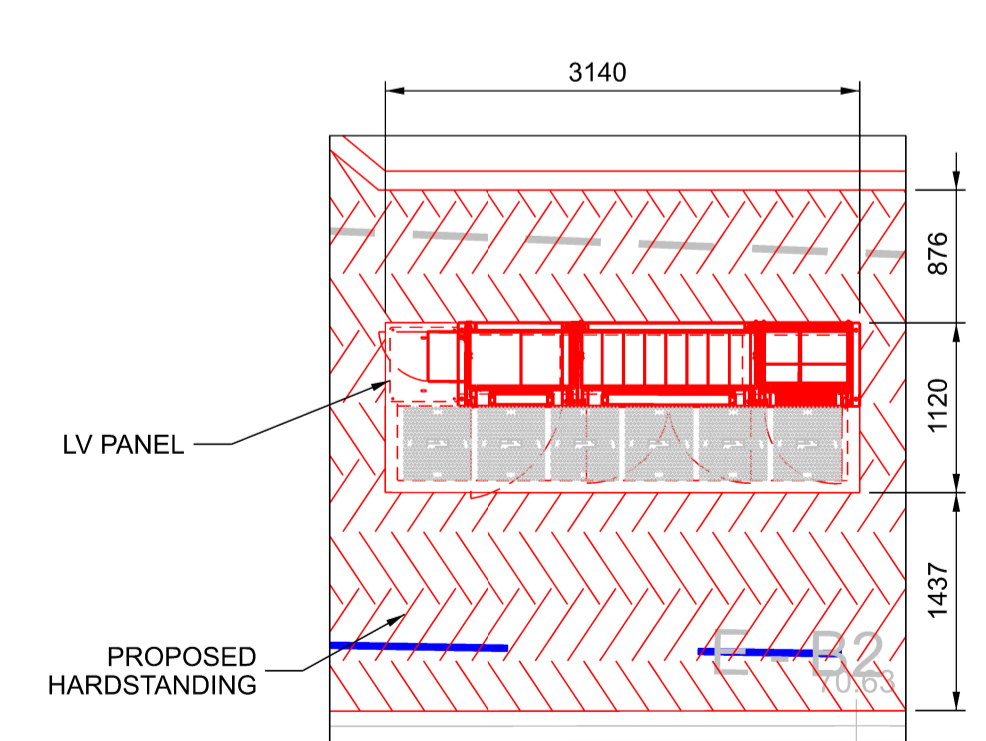

- NOTES:
- ALL DIMENSIONS ARE IN MILLIMETRES (mm) AND LEVELS ARE IN METERS (m) UNLESS STATED OTHERWISE.
 - EV CHARGER'S ARE AS UNDER
 - 8 NO. ABB CHARGER
 - 2 NO. ALPITRONIC HYPER CHARGER (DUAL OUTLET)

COLOUR CONVENTIONS
 BLACK - EXISTING OR UNCHANGED
 BLUE - MODIFIED OR TO BE MOVED
 GREEN - REDUNDANT OR TO BE REMOVED
 RED - PROPOSED OR ADDITIONAL
 PURPLE - WORKS FOR FUTURE

Rev	Date	Description of Revisions	Drawn	Chkd	Appr
P01	05/02/24	ISSUED FOR REVIEW	HP	Chk	App

Suitability S0 - WORK IN PROGRESS



Poise Group Ltd
 No.5 C - D Bear Lane
 London
 SE1 0UH



Ionity GmbH
 Moosacher Strasse 84,
 D-80809 Munich
 Germany

Project
 IONITY
 VILLAGE HOTEL
 NEWCASTLE

Drawing Title
 EV BAYS AND EQUIPMENT AREA PLAN

Designed	HARSHAD	Signed		Date	05/02/24
Drawn	HARSHAD	Signed		Date	05/02/24
Checked	Checked	Signed		Date	Date3
Approved	Approved	Signed		Date	Date4
Scale(s)	R.T.D	ELR & Mileage		ELR&Mileage	
Alternative Reference	Alternative Reference			Sheet	01 of 01
Drawing Number	8320-POI-DRG-CIV-100013			Revision	P01

