


30 Churchill Road

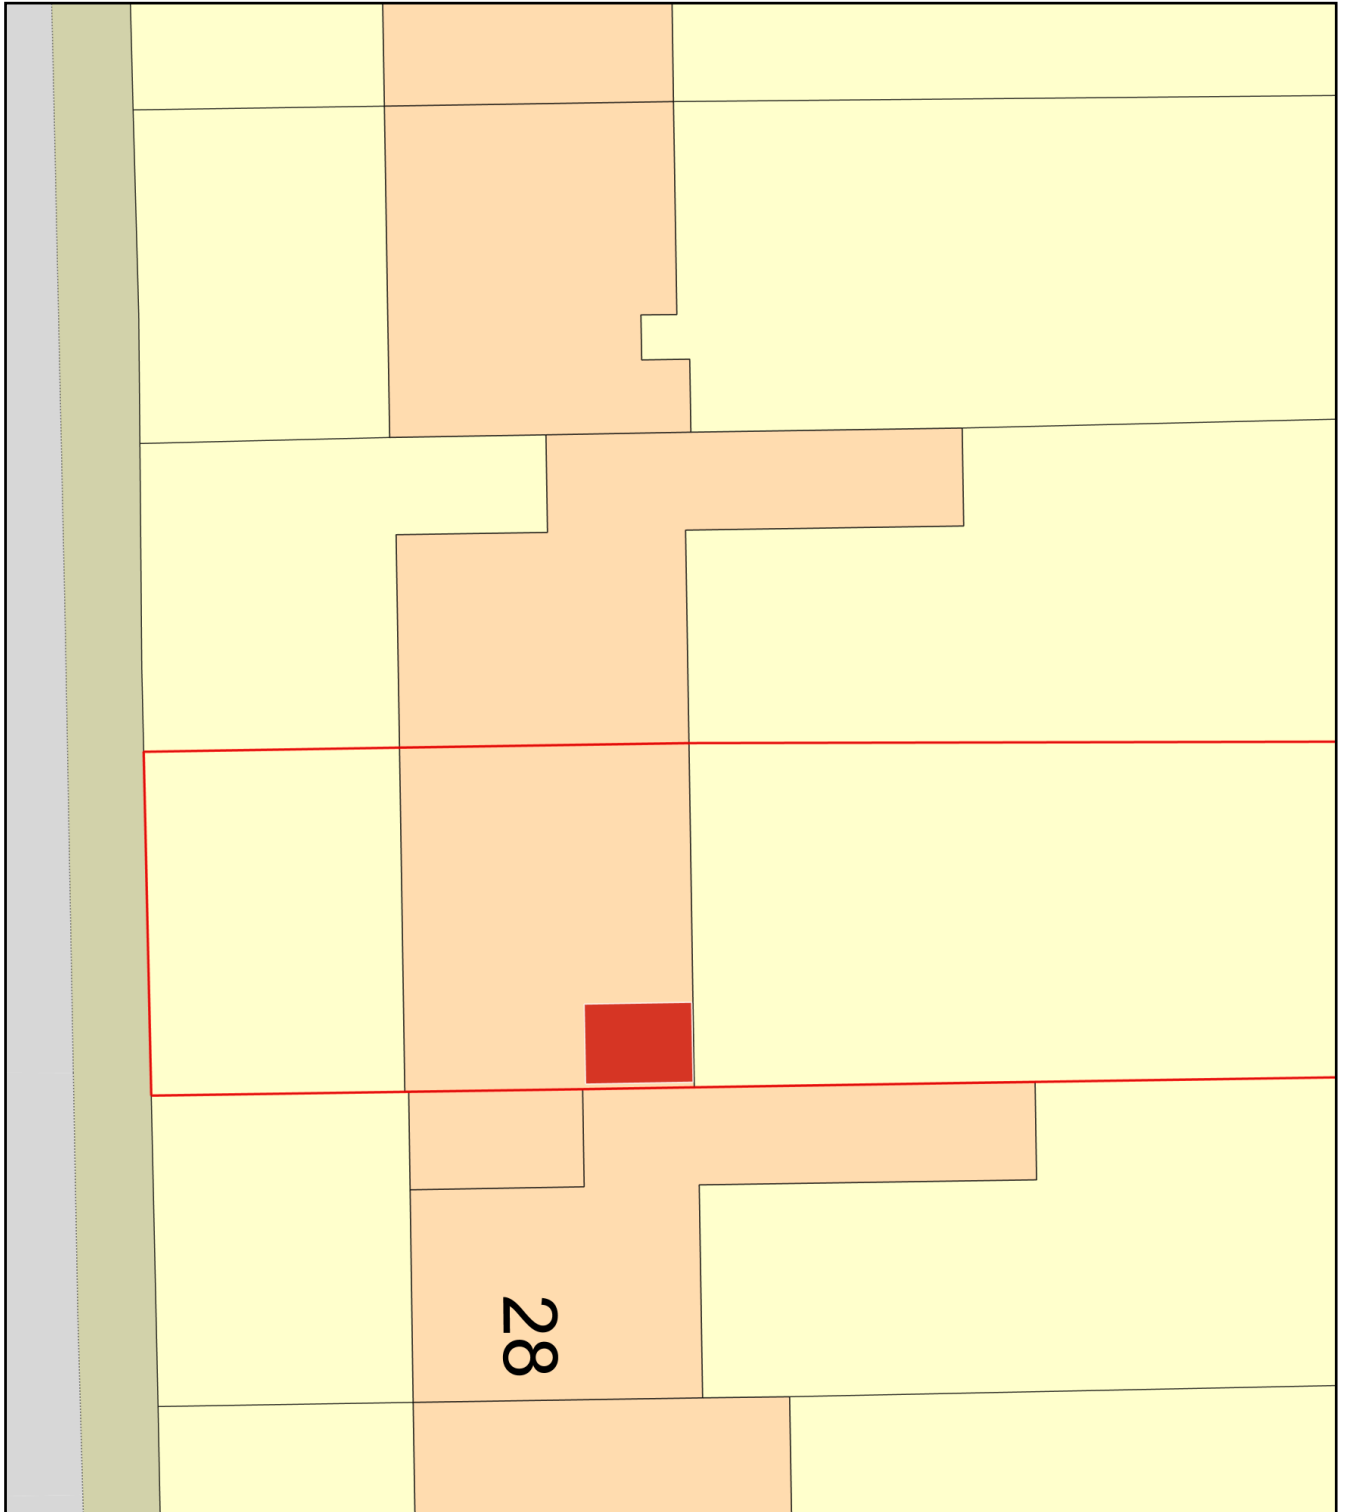

Plan Produced for: Miah Quirke

Date Produced: 04 Mar 2024

Plan Reference Number: TQRQM24064173644010

Scale: 1:200 @ A4