



Existing Southwest (Front) Elevation
 Scale 1:50




Existing Northeast (Side) Elevation
 Scale 1:50



Existing Northwest (Rear) Elevation
 Scale 1:50



Existing Southwest (Side) Elevation
 Scale 1:50

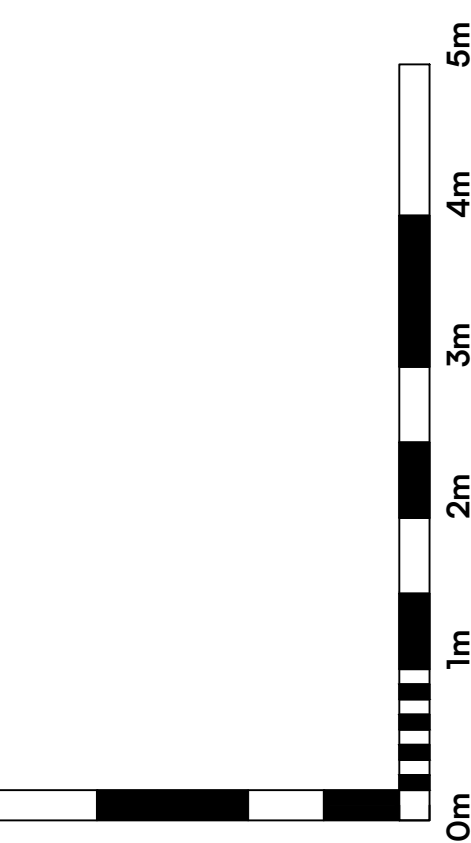

Visual Scale 1:50

Project Name:
 10 Priory Road
 Manton

Project Address:
 10 Priory Road
 Manton
 Oakham, LE15 8ST

Client:
 Mr & Mrs
 Withers

Project: 1756	Drq No: 03	Revision: -
-------------------------	----------------------	-----------------------

Drawing Title:
 Existing
 Elevations

Scale: 1:50	Paper size: A0
-----------------------	--------------------------

Drawn: S.A.P	Checked: -
---------------------	-------------------

Issue:
PLANNING

Drawing to be used for planning purposes only. All dimensions to be verified on site. All drawings are the copyright of RTK Stamford Ltd.