



Existing Garage Plan

Scale 1:50

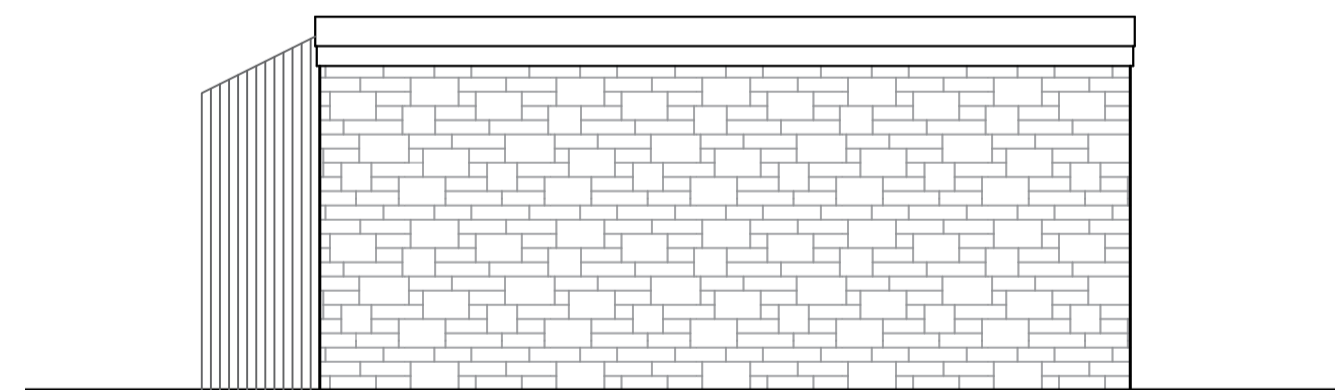


Existing West (Side) Elevation

Scale 1:50

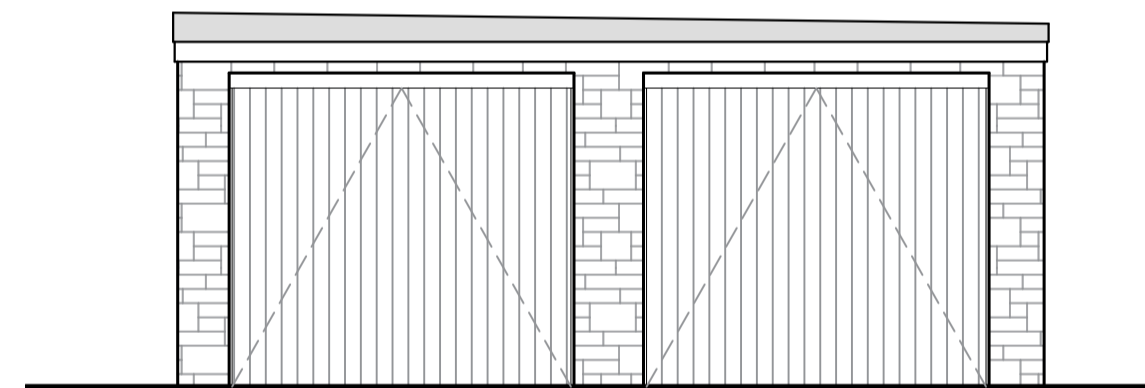


Existing North (Front) Elevation

Scale 1:50

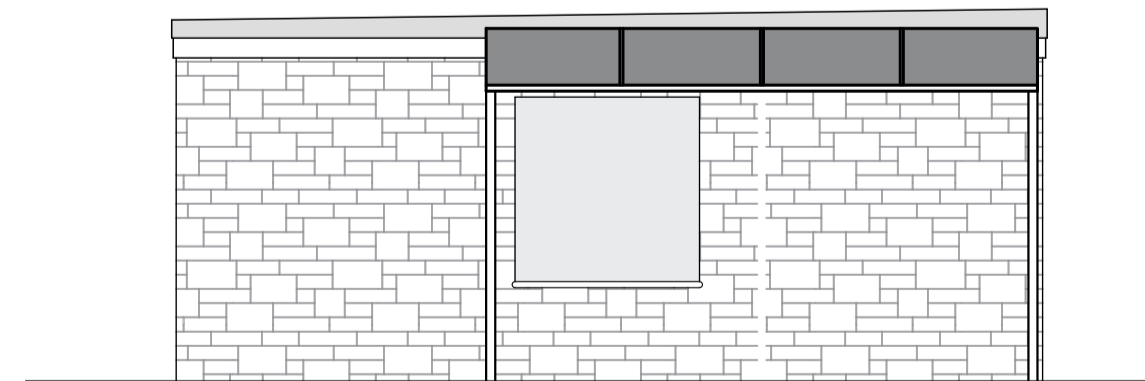


Existing South (Rear) Elevation

Scale 1:50

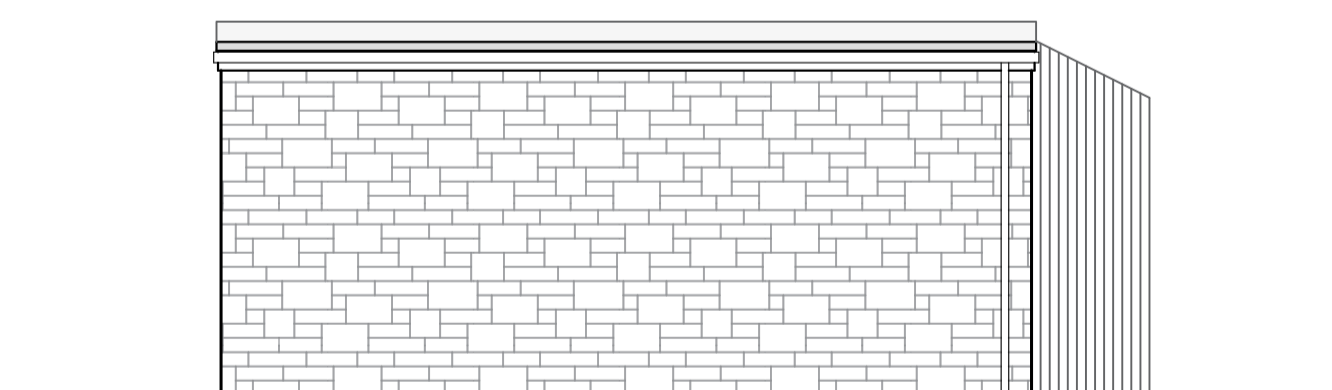

Existing West (Side) Elevation

Scale 1:50

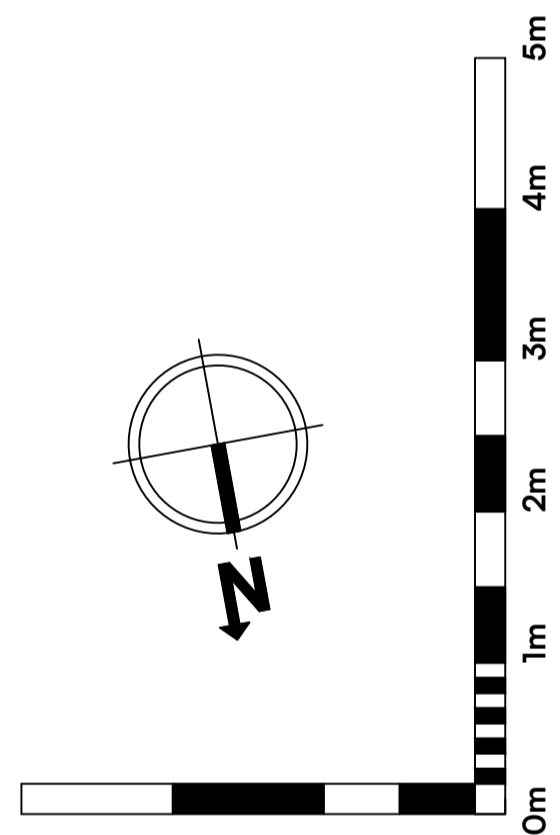

Visual Scale 1:50

Project Name:
10 Priory Road
Manton

Project Address:
10 Priory Road
Manton
Oakham, LE15 8ST

Client:
Mr & Mrs
Withers

Project: 1756	Drg No: 04	Revision: -
------------------	---------------	----------------

Drawing Title:
Existing Garage
Plan & Elevations

Scale: 1:50	Paper size: A1
----------------	-------------------

Drawn: S.A.P	Checked: -
--------------	------------

Issue:

PLANNING