



REVISIONS

Rev	Description	Date	By

NOTES

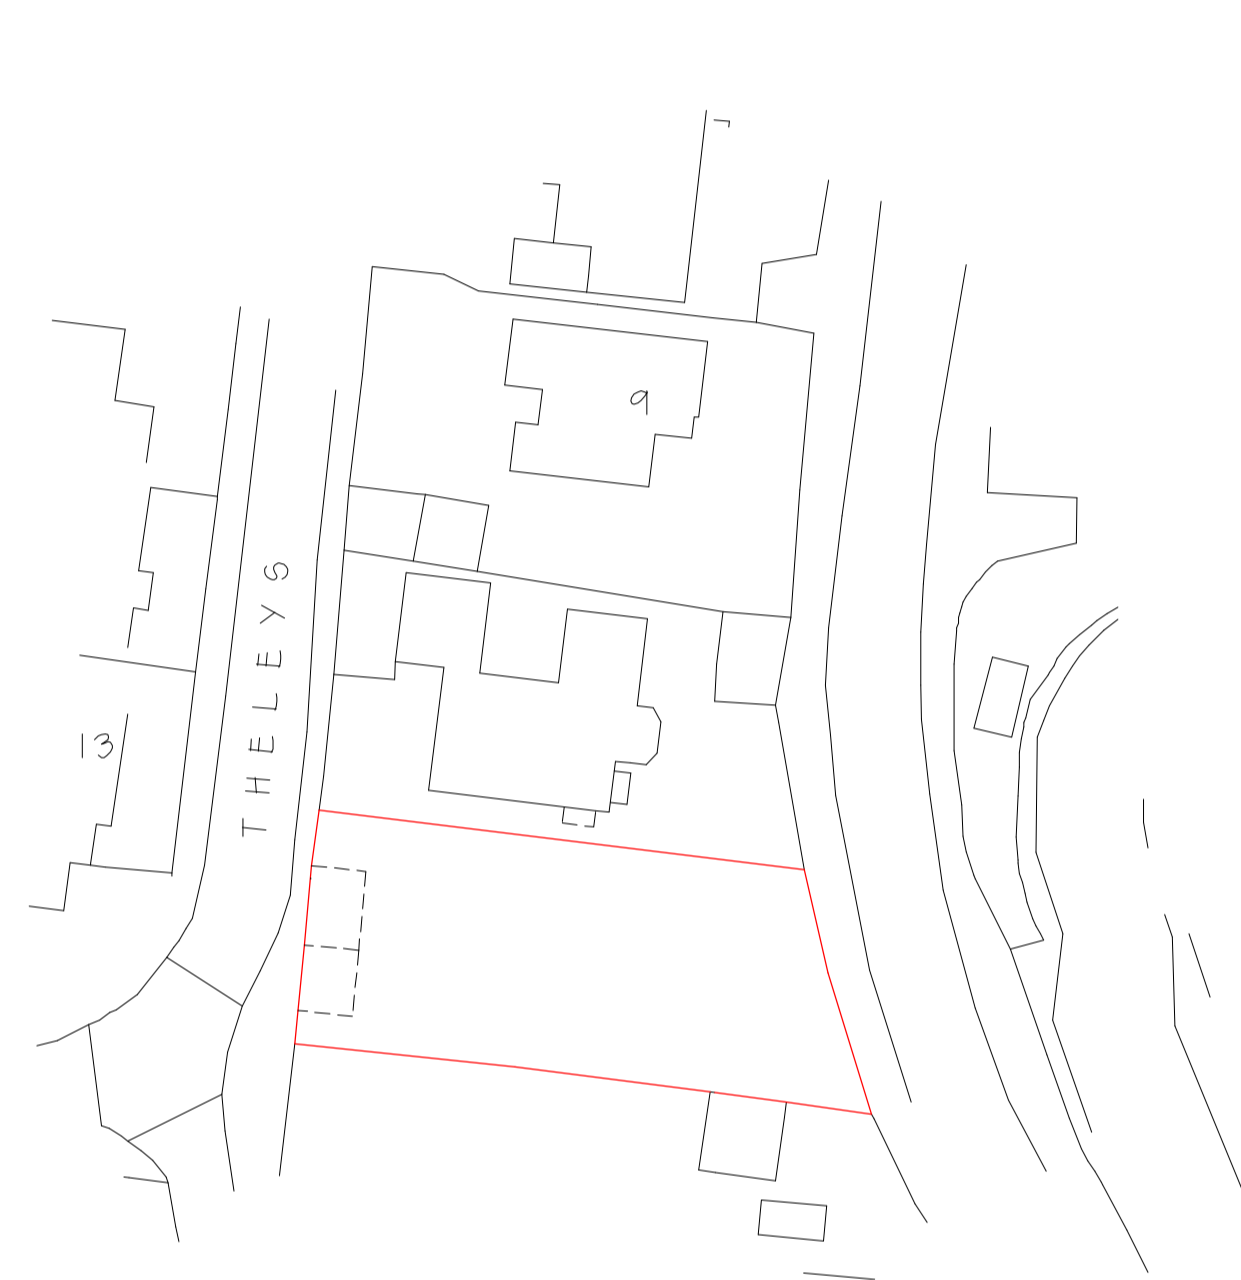

BLOCK PLAN Scale 1:500

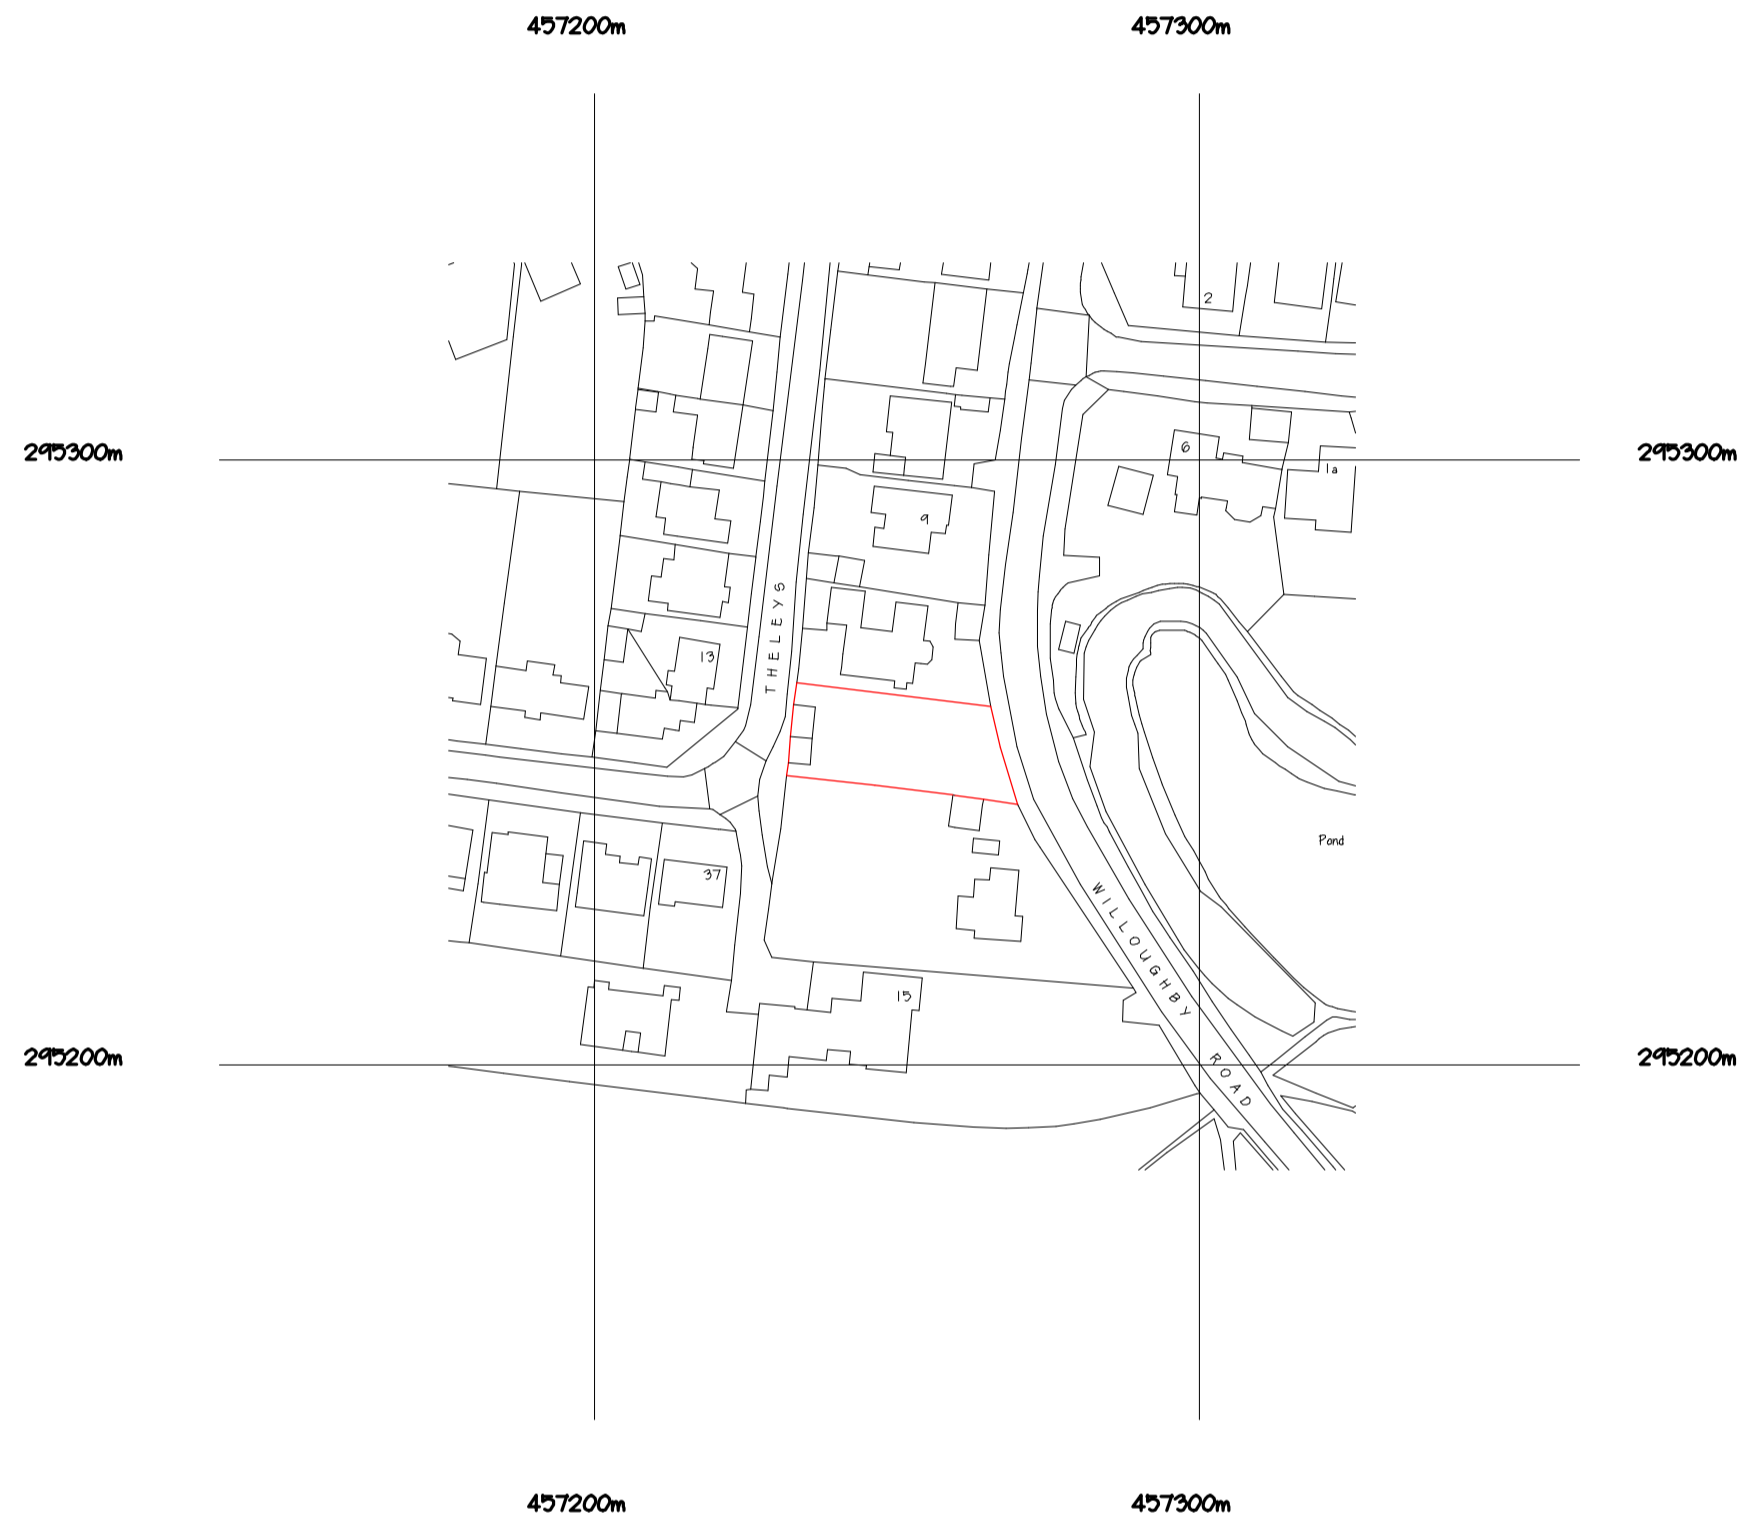

Crown Copyright and database rights 2021 OS Licence no. 100041041

LOCATION PLAN Scale 1:1250

Job:
Proposed Dwelling
The Leys,
Countershorpe,
Leics.

Title:
Location Plan

Scale: 1:1250/500	Dwg No: 3274/3	Date: Feb 24	Rev:
----------------------	-------------------	-----------------	------

