


REVISIONS


Rev	Description	Date	By

NOTES

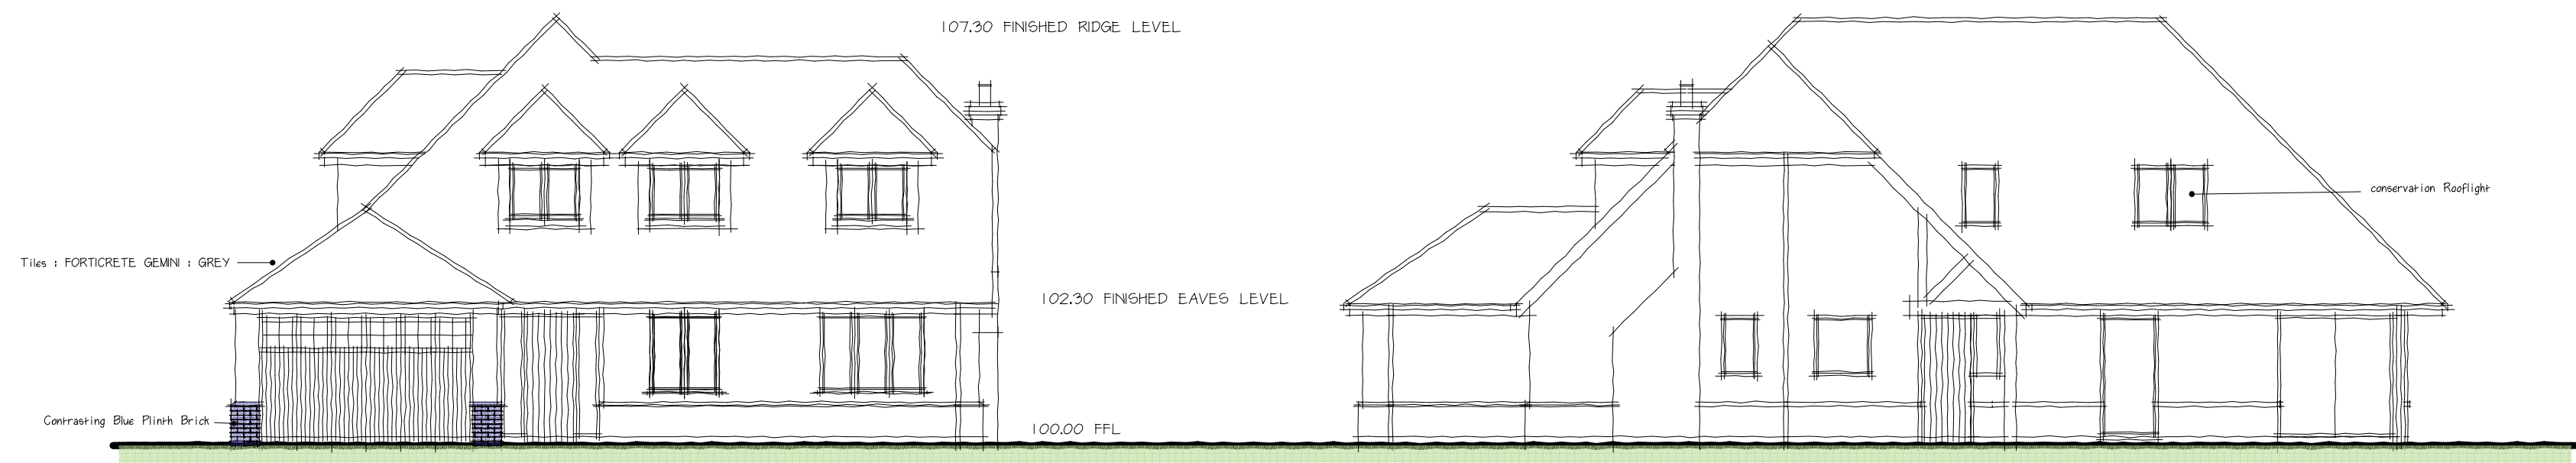


PROPOSED WEST ELEVATION

PROPOSED SOUTH ELEVATION

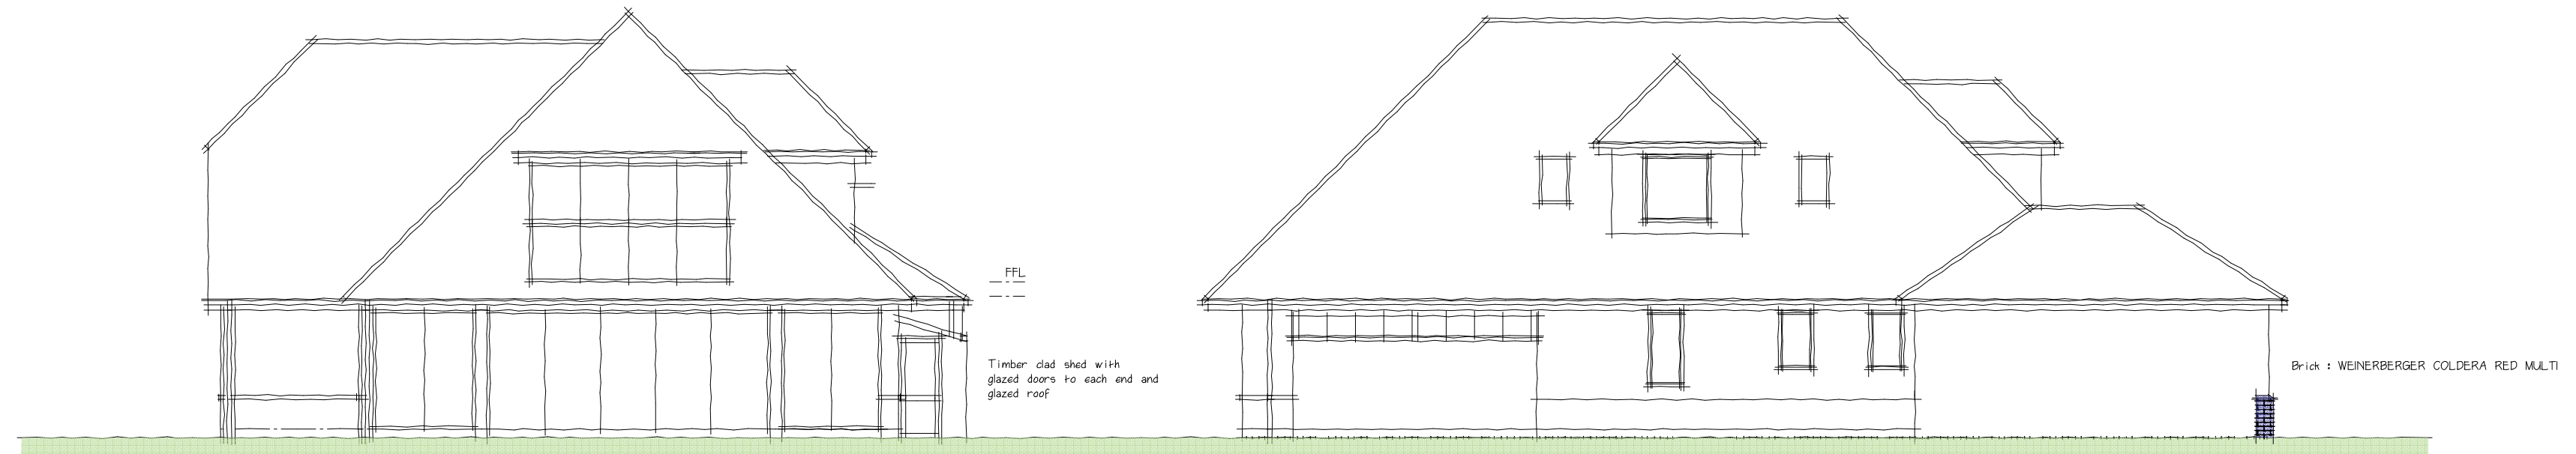


PROPOSED EAST ELEVATION

PROPOSED NORTH ELEVATION

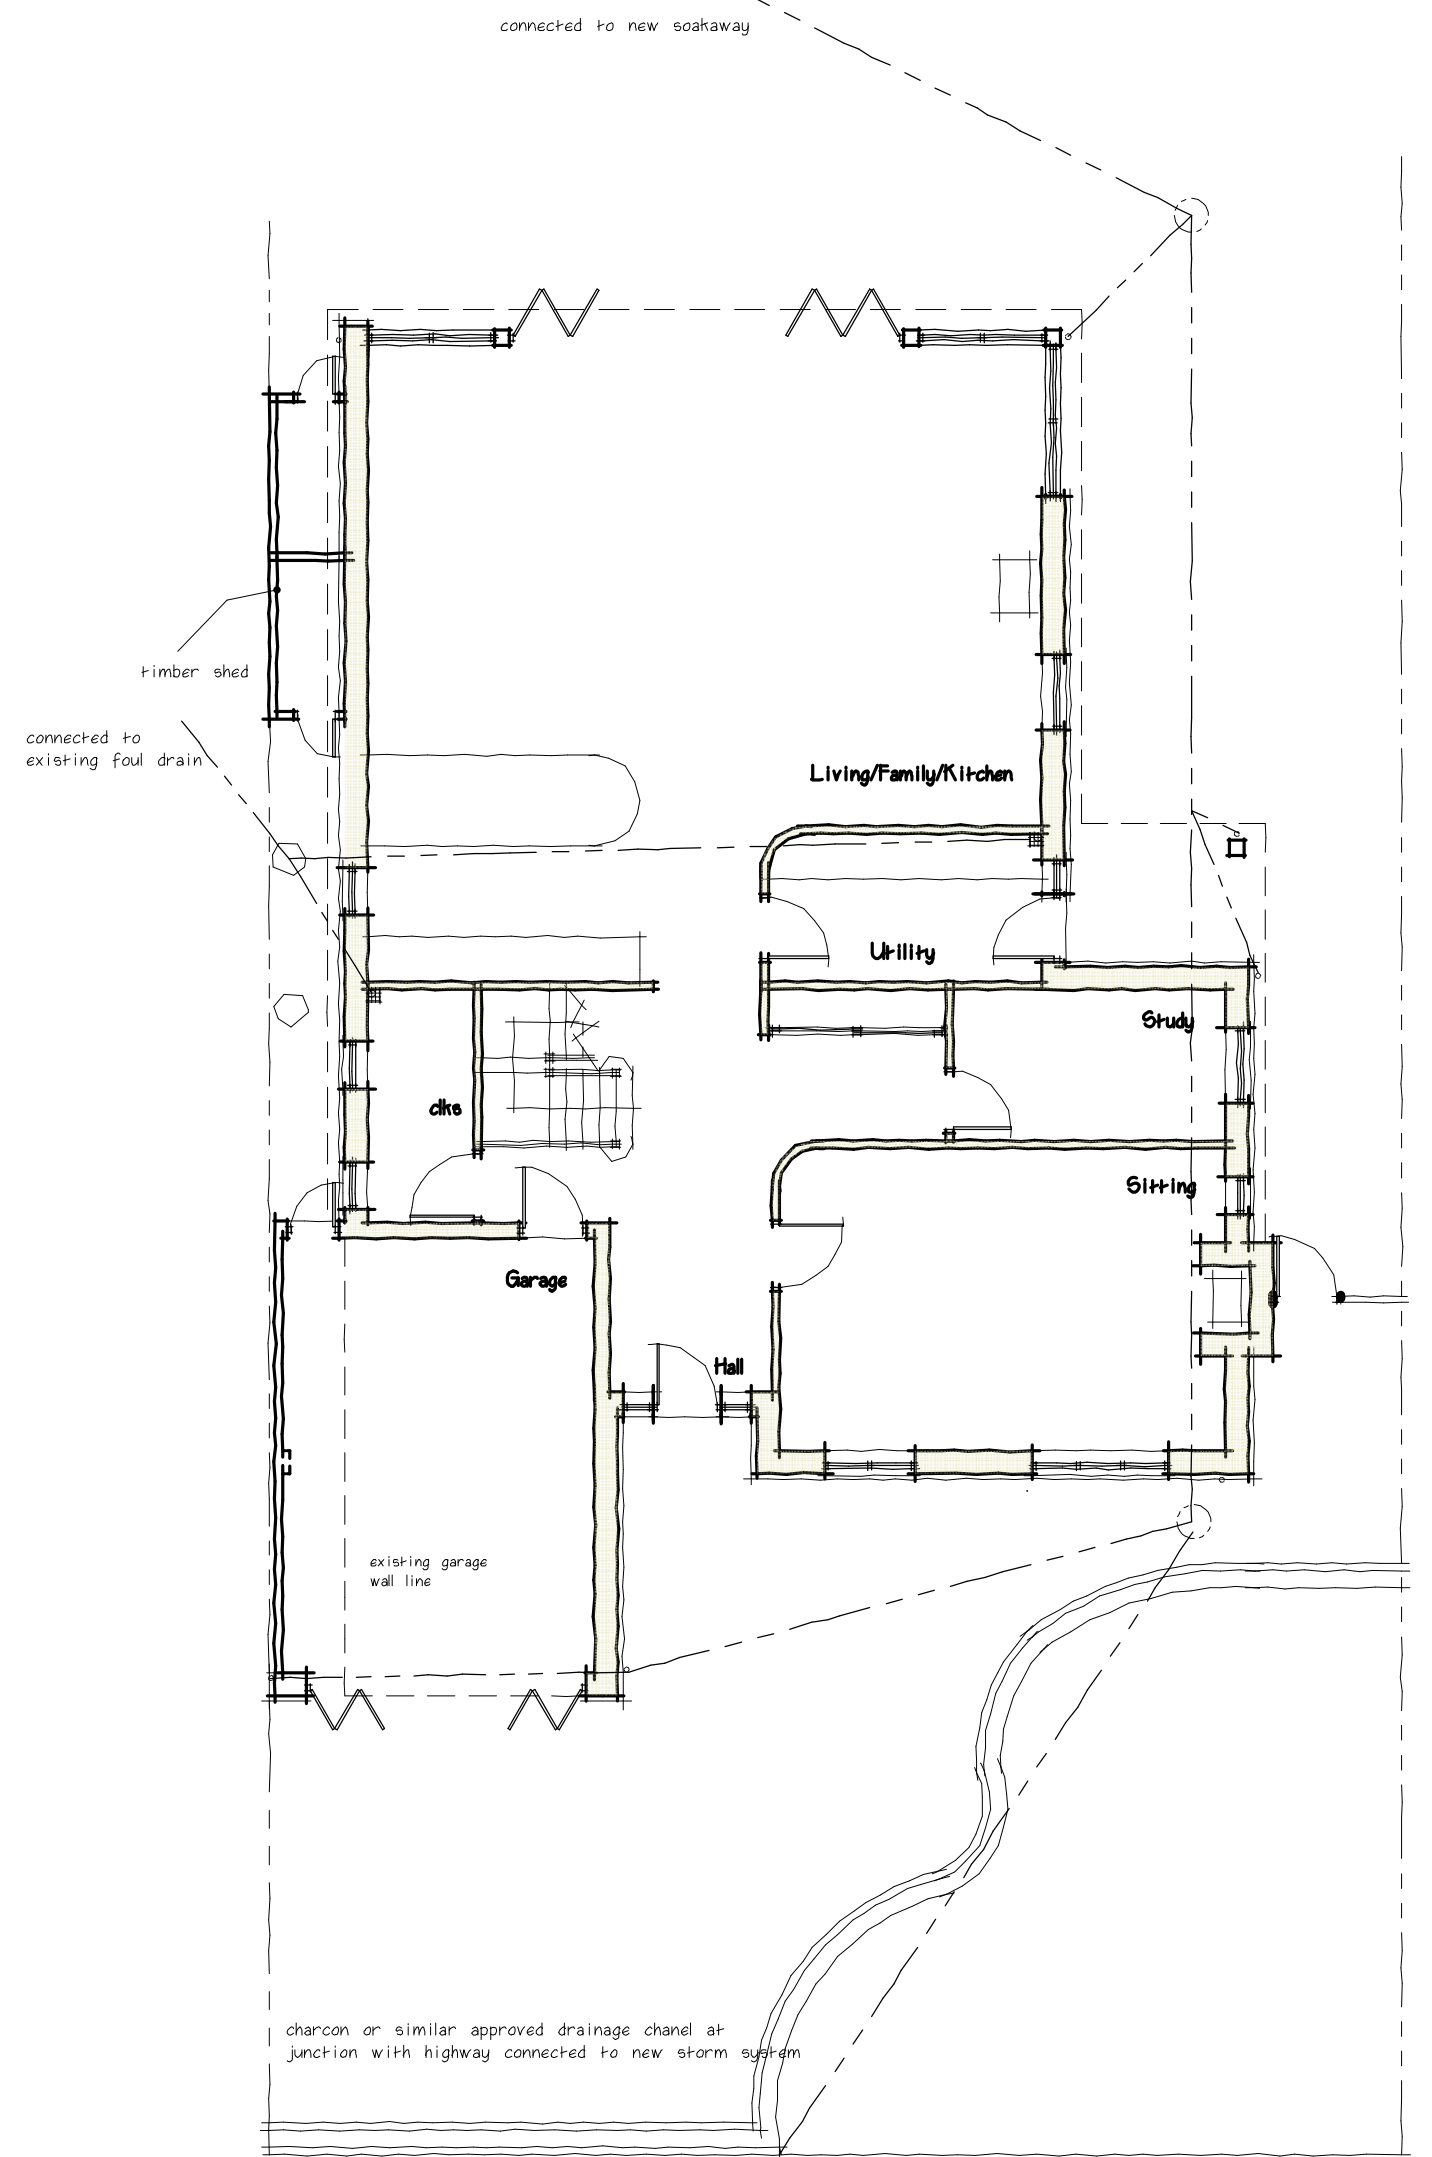

PROPOSED GROUND FLOOR LAYOUT

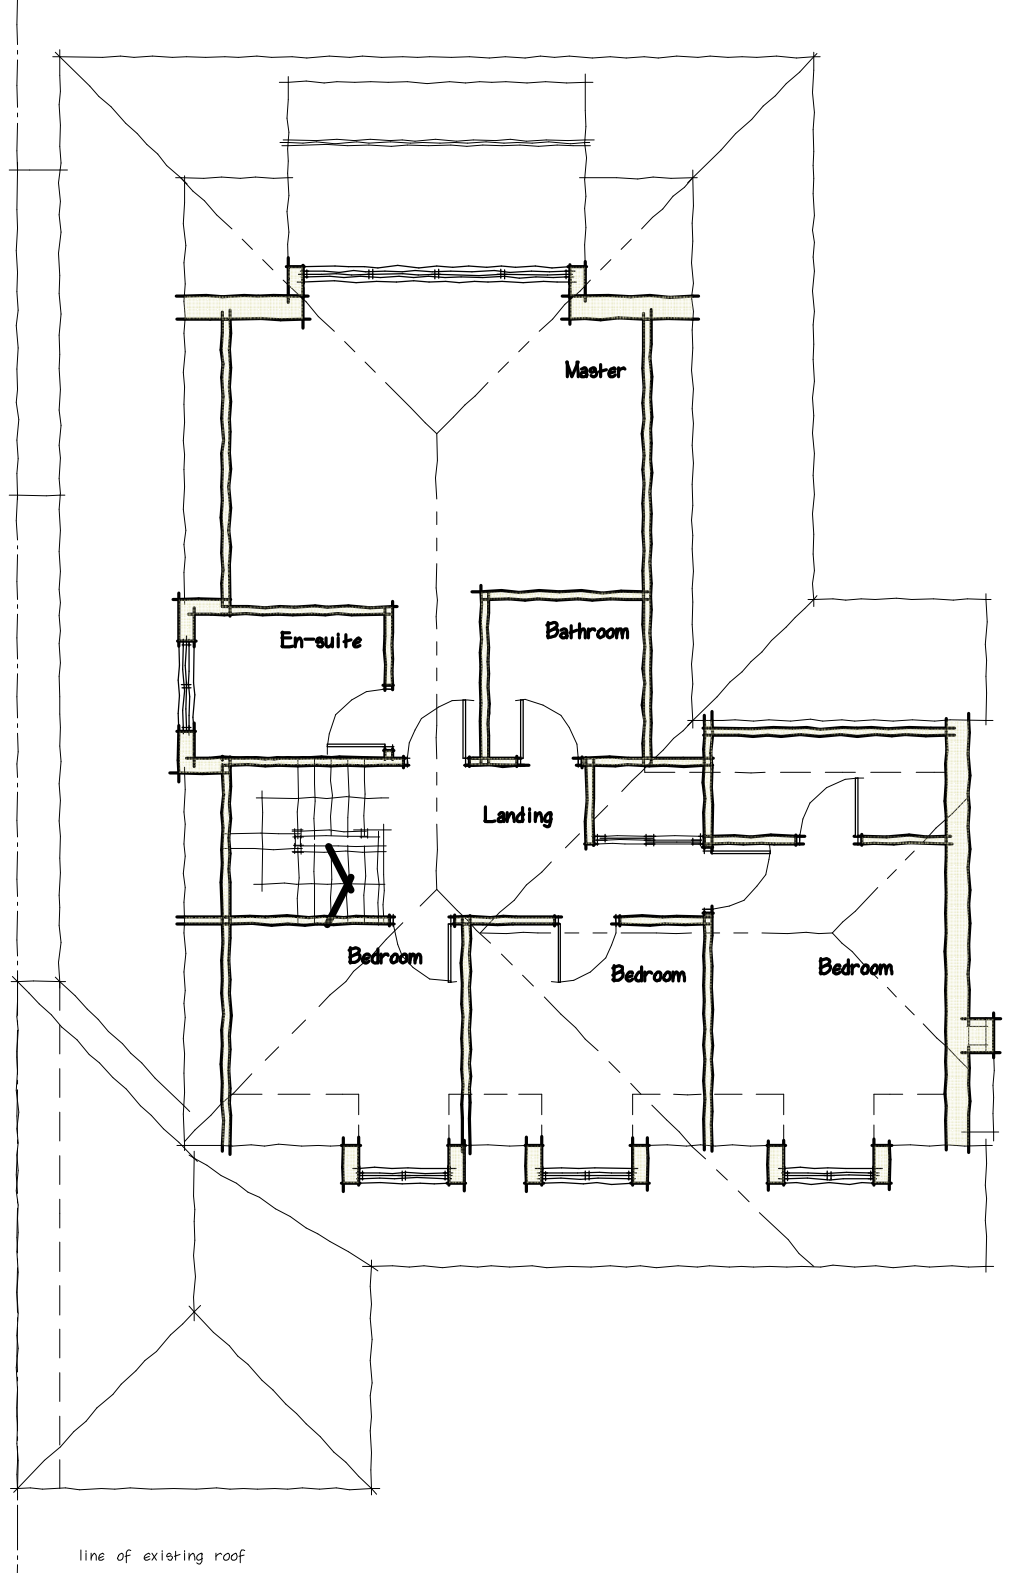

PROPOSED FIRST FLOOR LAYOUT

Job:
Proposed Dwelling
The Leys,
Countershorpe,
Leics.

Title:
Planning

Scale:	1:100	Drwg No:	3274/2	Date:	Feb 24	Rev:	
--------	-------	----------	--------	-------	--------	------	--