


REVISIONS

Rev	Description	Date	By


NOTES




EXISTING WEST ELEVATION

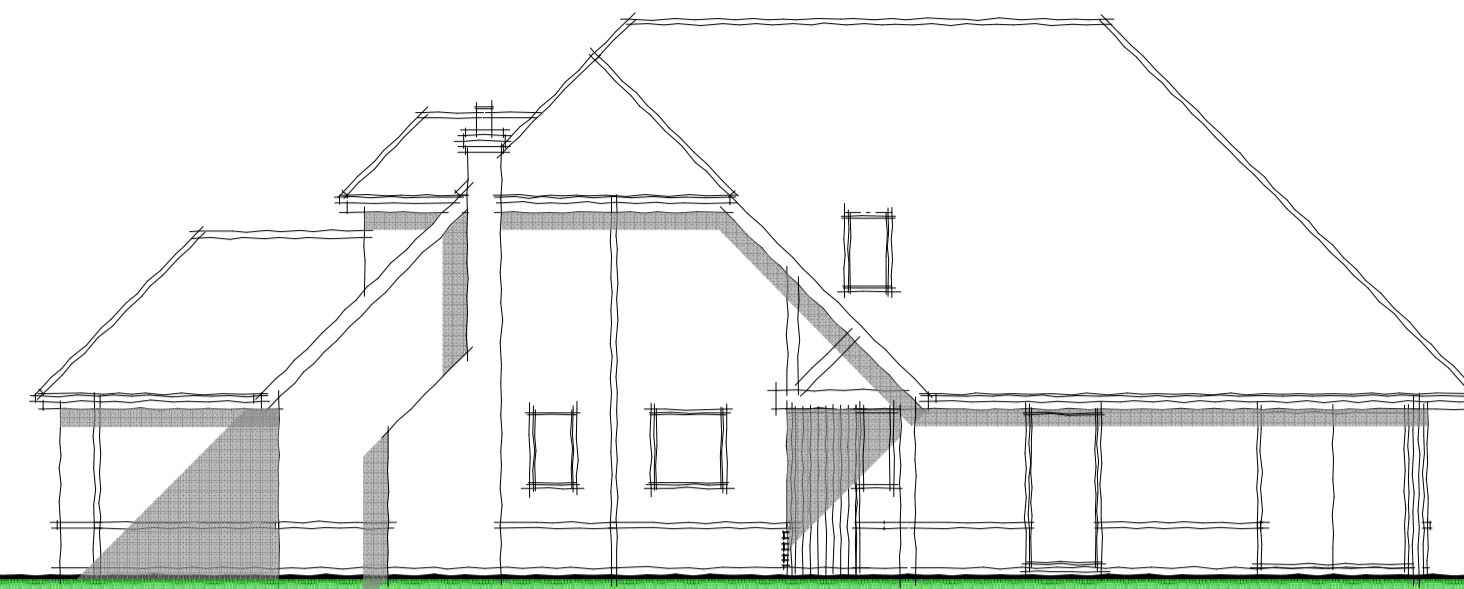


EXISTING SOUTH ELEVATION

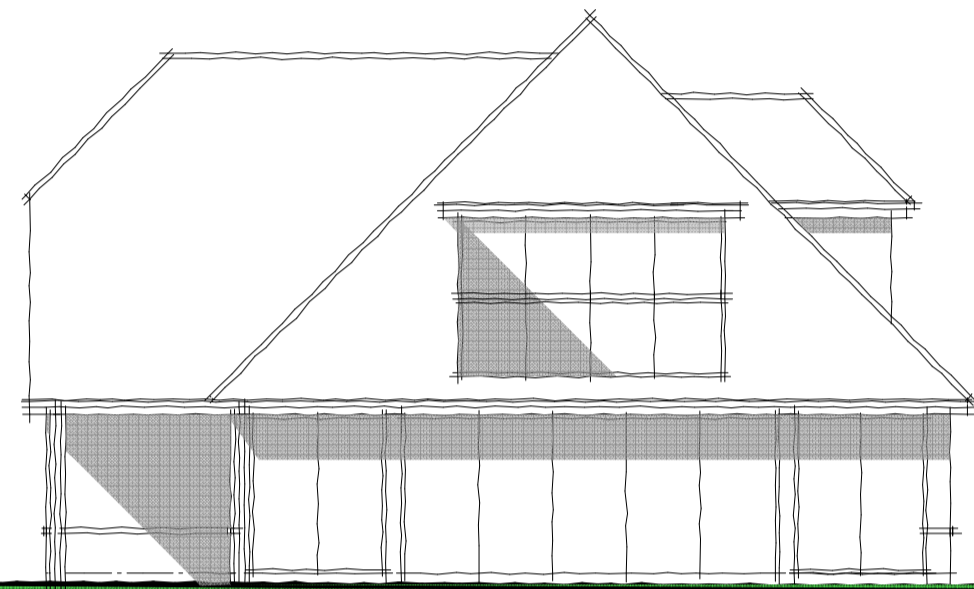


EXISTING EAST ELEVATION

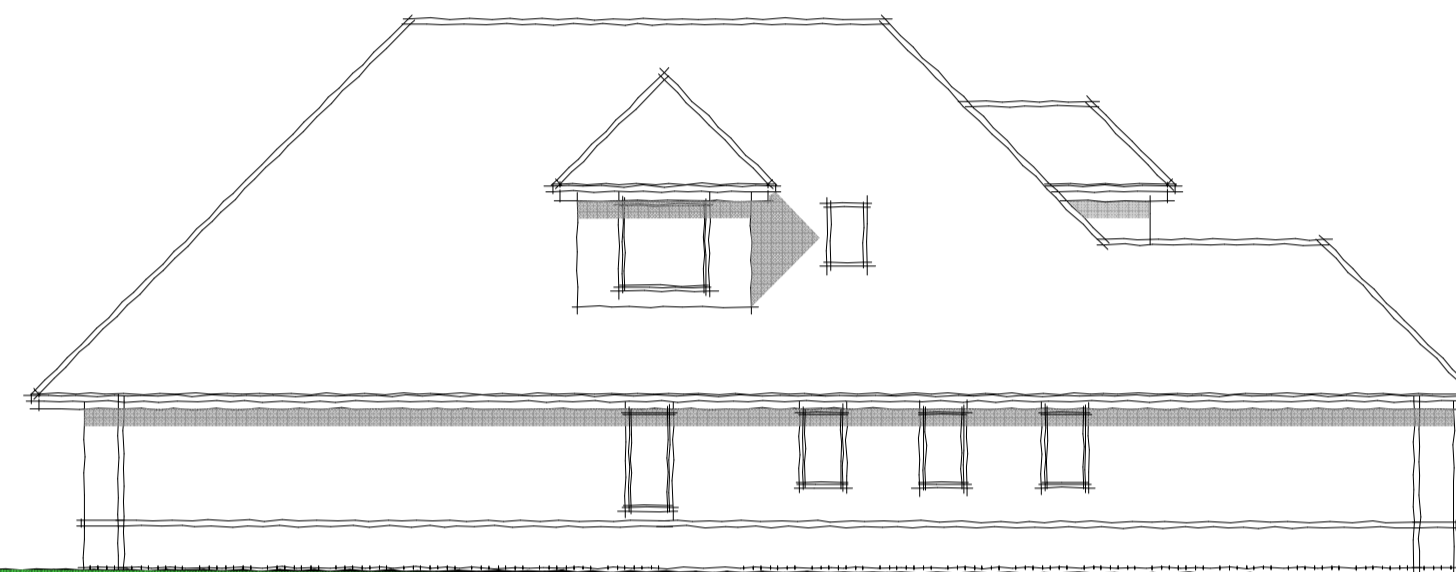

EXISTING NORTH ELEVATION

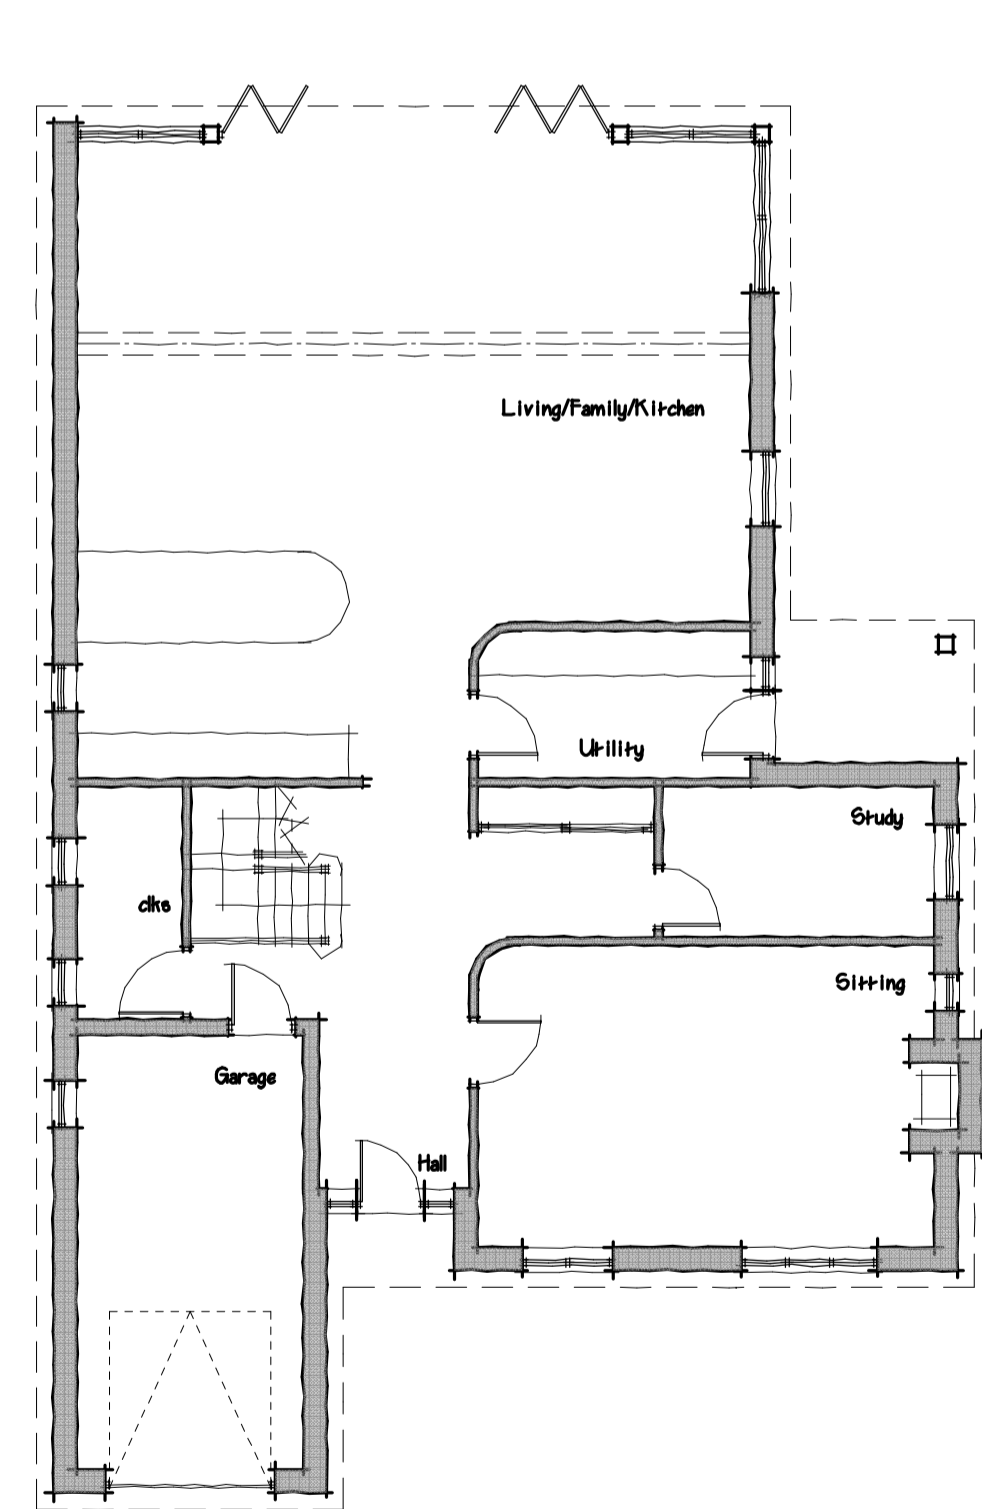

EXISTING GROUND FLOOR LAYOUT

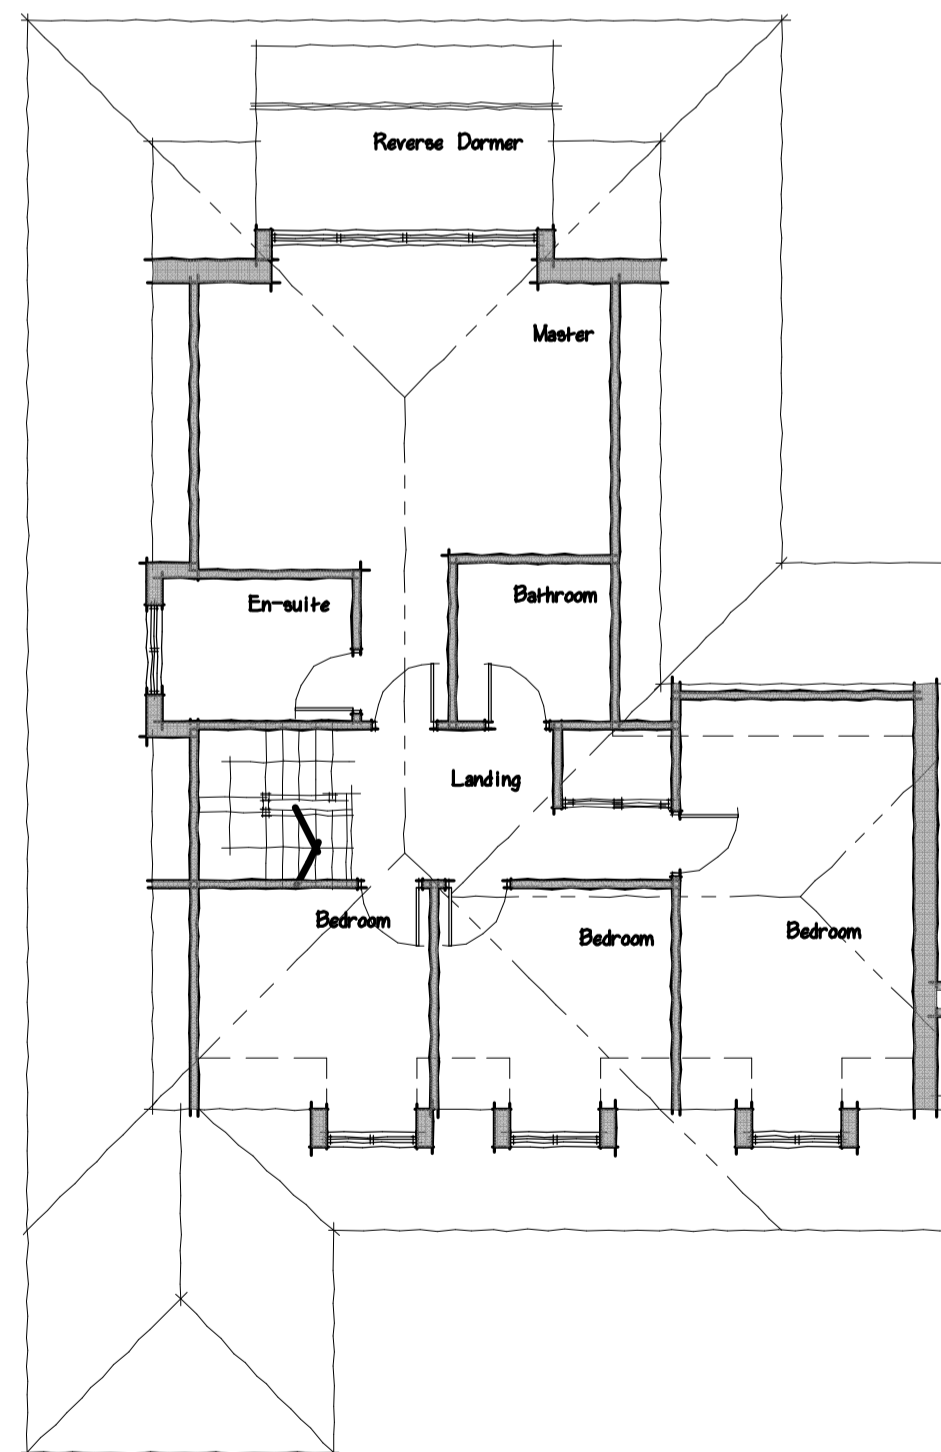

EXISTING FIRST FLOOR LAYOUT

Job:
Proposed Extension/Alterations
The Leys,
Countershorpe,
Leics.
 For
MR J.DUFFIN

Title:
Existing Layout

Scale:	Drwg No:	Date:	Rev:
1:100	3274/1	Dec 23	