


BLOCK PLAN Scale 1:500

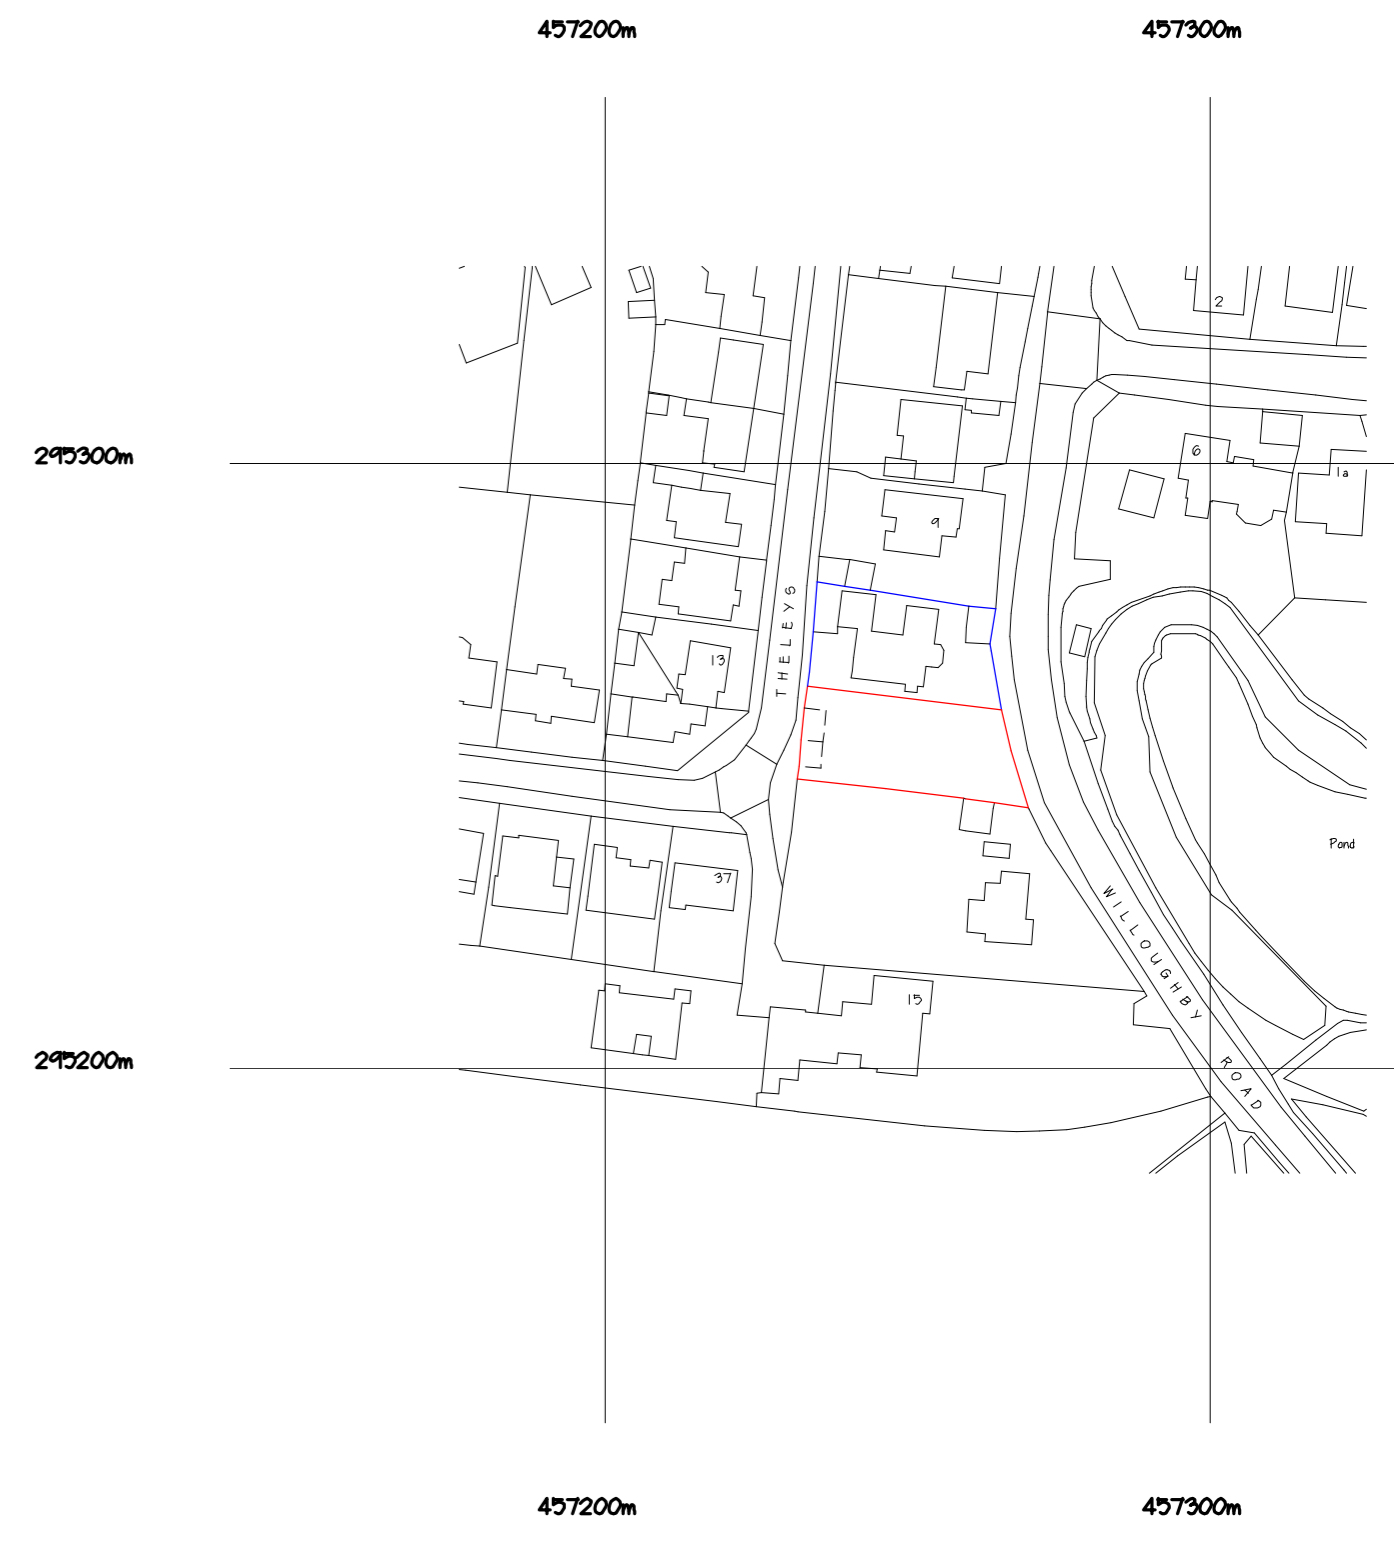

Crown Copyright and database rights 2021 OS Licence no. 100041041

LOCATION PLAN Scale 1:1250