





**Block Plan
1:500**

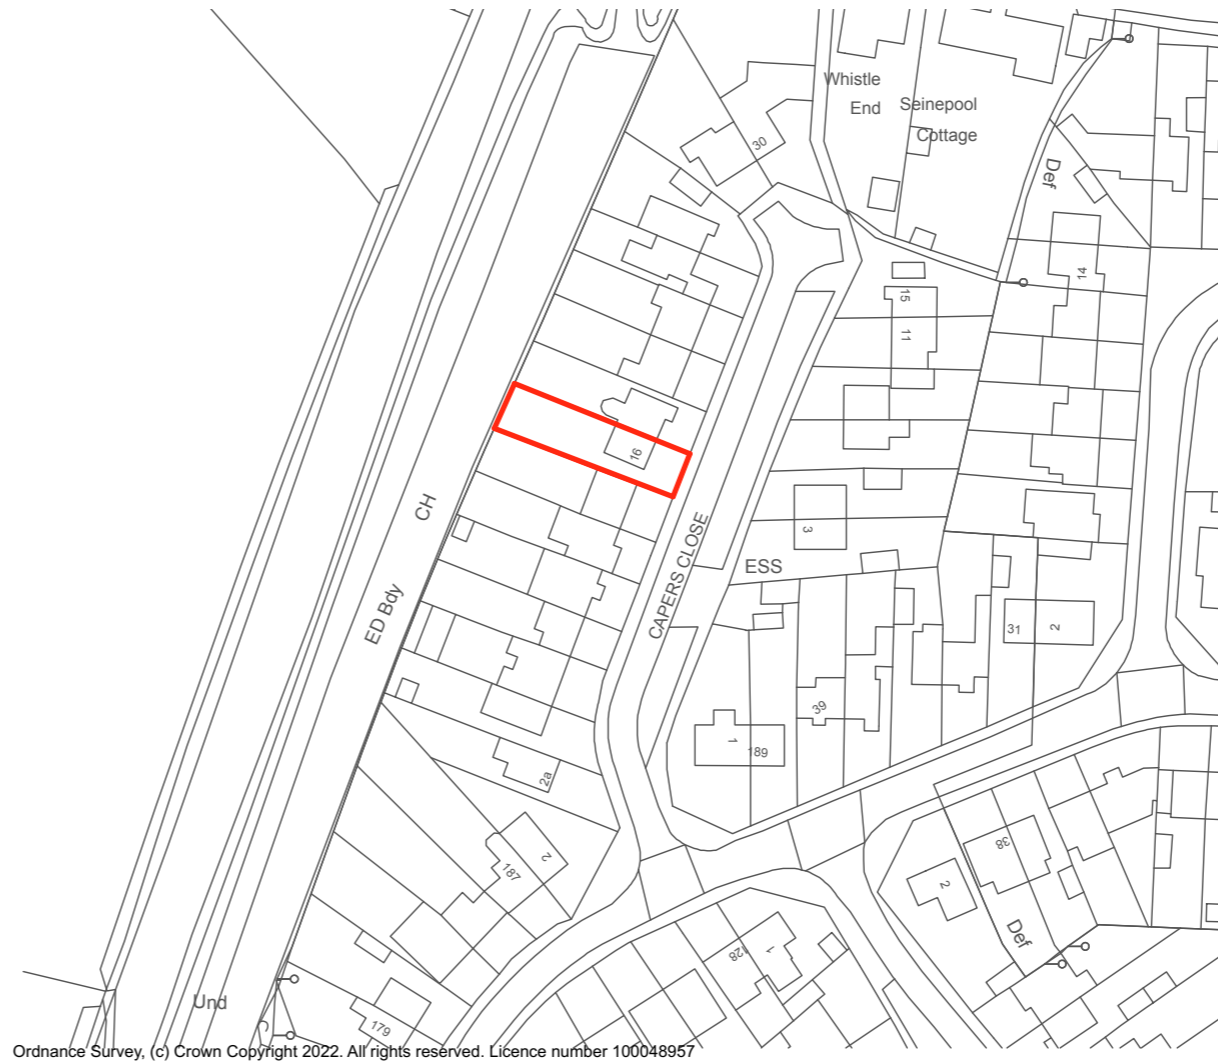


Ordnance Survey, (c) Crown Copyright 2022. All rights reserved. Licence number 100048957

**Location Plan
1:1250**

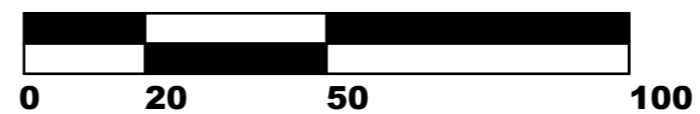

Scale Bar 1:1250

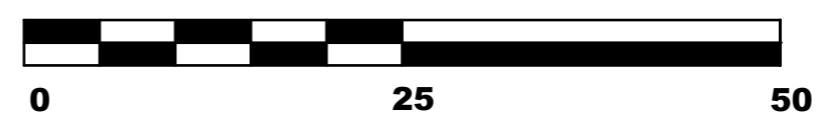

Scale Bar 1:500

Please Note:

- This drawing may be printed and scaled FOR PLANNING PURPOSES.
- All dimensions to be CHECKED ON SITE and any DISCREPANCY reported to Design Three Sixty.
- The site boundary shown is the best assumed from available data & does NOT represent legal ownership.
- All dimensions in mm unless otherwise stated.

Revisions.

DESIGN THREE SIXTY

E: info@designthreesixty.co.uk
T: +44 (0) 7904 224864
W: www.designthreesixty.co.uk

Project:
 Single Storey Rear Extension

16 Capers Close,
 Enderby,
 Leicestershire,
 LE19 4QD

Client:
 Hannah Merriman

Drawing Title:
Location and Block Plan

Drawing by: IG / KF
Checked by: IG / KF

Date: 19-02-2024
Scale: 1:100 @A1

Drawing Number: 127-03
Revision: A/B/C/D/E
 F/G/H/I/J/K