WINDOW TAGS I AND 2 COMMENTS: TIMBER REPLICA SASH AND CASE WINDOWS TO MATCH THE ORIGINAL PROPORTIONS AND METHOD OF


THE WOOD WILL BE PAINTED TO MATCH THE EXISTING WHITE WINDOWS, AND FEATURE HIGH THERMAL AND ACOUSTIC PERFORMANCE DOUBLE GLAZING.


ALL SECTIONS, ASTRAGALS, MULLIONS, TRANSFORMS, FRAMES, JAMBS AND CASEMENTS TO MATCH EXISTING PROFILES. INTERNAL HORNS WILL BE REMOVED TO MATCH THE FIRST GENERATION WINDOWS AS HISTORICALLY THESE WOULD ONLY BE FOUND ON THE EXTERIOR.


WINDOW TAG 3 and 4 COMMENTS: UPVC REPLICA WINDOWS TO MATCH THE EXISTING PROPORTIONS AND METHOD OF OPENING.


THE COLOR OF UPVC WILL MATCH THE EXISITNG WHITE WINDOWS, AND FEATURE HIGH THERMAL AND ACOUSTIC PERFORMANCE DOUBLE GLAZING.

THE SECTION, TRANSOM, FRAME, JAMB, CASEMENT TO MATCH EXISTING PROFILE.

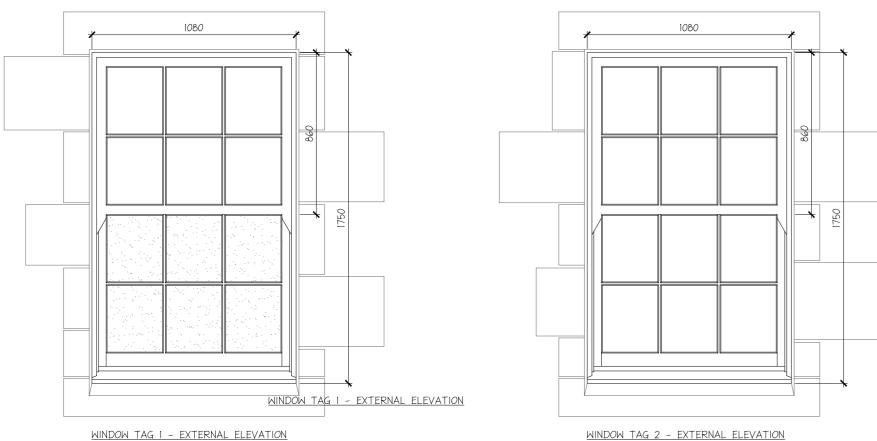


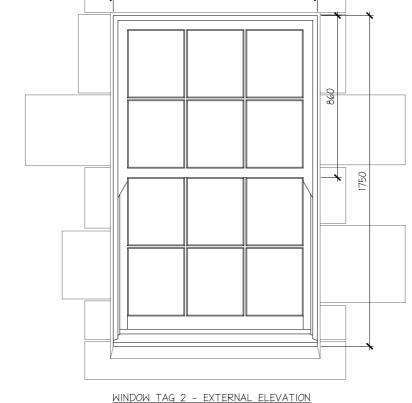


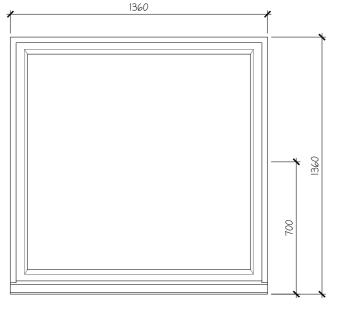

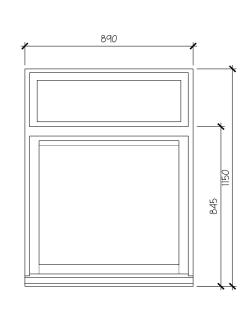



WINDOW TAG 3 - EXTERNAL ELEVATION WINDOW TAG 4 - EXTERNAL ELEVATION

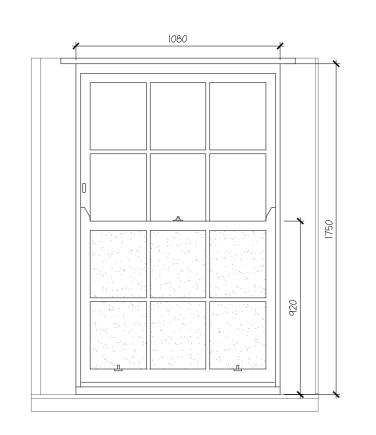

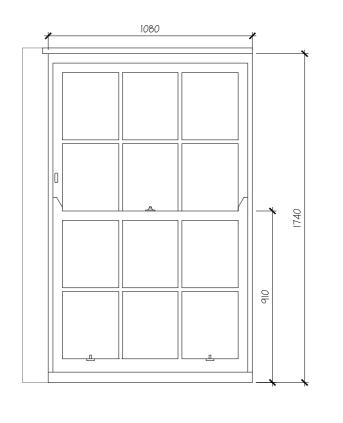

WINDOW TAG 2 - INTERNAL ELEVATION

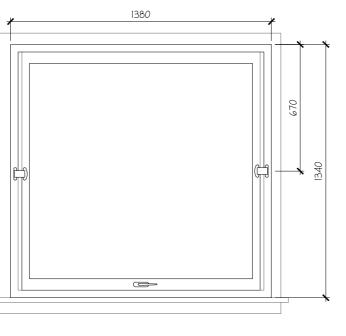

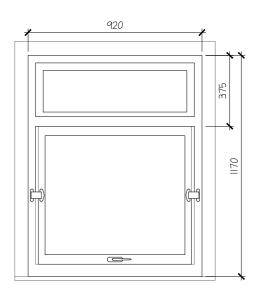

WINDOW TAG 3 - INTERNAL ELEVATION WINDOW TAG 4 - INTERNAL ELEVATION

THE INTERNAL DIMENSIONS WERE NOT ABLE TO BE TAKEN FOR THIS PROPERTY. HOWEVER, THE EXTERNAL DIMENSIONS WERE TAKEN.

THE INTERNAL ELEVATION HAS BEEN DRAWN BASED ON 123 HIGH STREETS WINDOWS.



A - ADDING WINDOW 3 AND 4 TO MIX A - NC 14/02/23 REVISION

TITLE EXISTING WINDOW ELEVATIONS WINDOW TAGS 1-4

CLIENT WEST LOTHIAN COUNCIL

PROJECT WINDOW REPLACEMENT 123a HIGH STREET LINLITHGOW

SCALE 1:20 @A2 DRAWN NC CHECKED WAC

T: 0141 353 7488 F: 0141 353 7499 INFO@COLTART-EARLEY.COM WWW.COLTART-EARLEY.COM



WINDOW TAG I - INTERNAL ELEVATION

© COPYRIGHT COLTART EARLEY LTD

1. DO NOT SCALE OFF THIS DRAWING.
2. ALL DIMENSIONS ARE IN MILLIMETRES UNLESS OTHERWISE STATED.
3. THIS DRAWING TO BE READ IN CONJUNCTION WITH ALL OTHER RELEVANT ARCHITECTURAL, CIVILSTRUCTURAL AND SERVICES ENGINEER'S DRAWINGS AND SPECIFICATIONS.
4. THIS DRAWING MUST NOT BE COPIED OR DISTRIBUTED WITHOUT PRIOR APPROVAL OF AUTHOR.