




01 Ground Floor Plan, as proposed  
1:50@A1

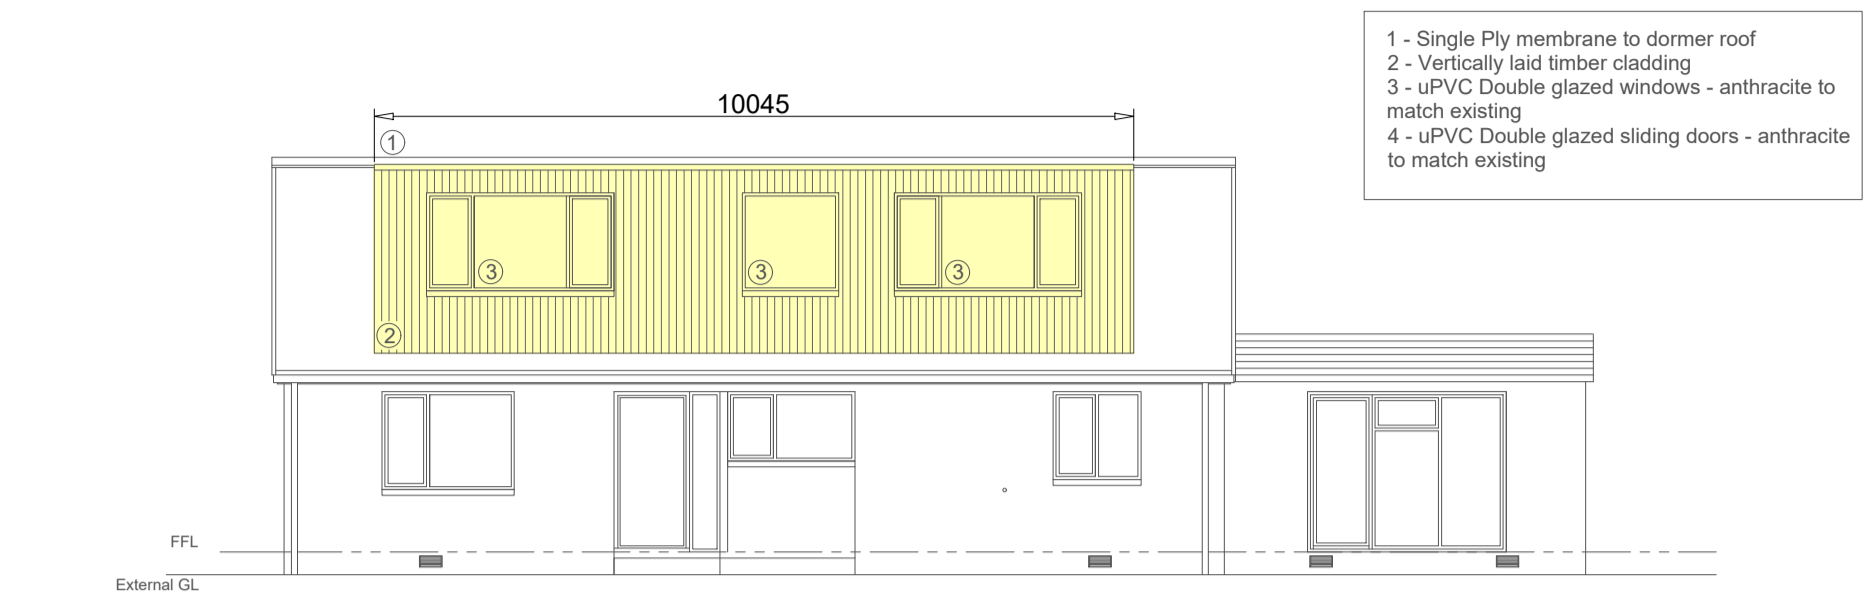


03 South Elevation, as proposed  
1:100@A1

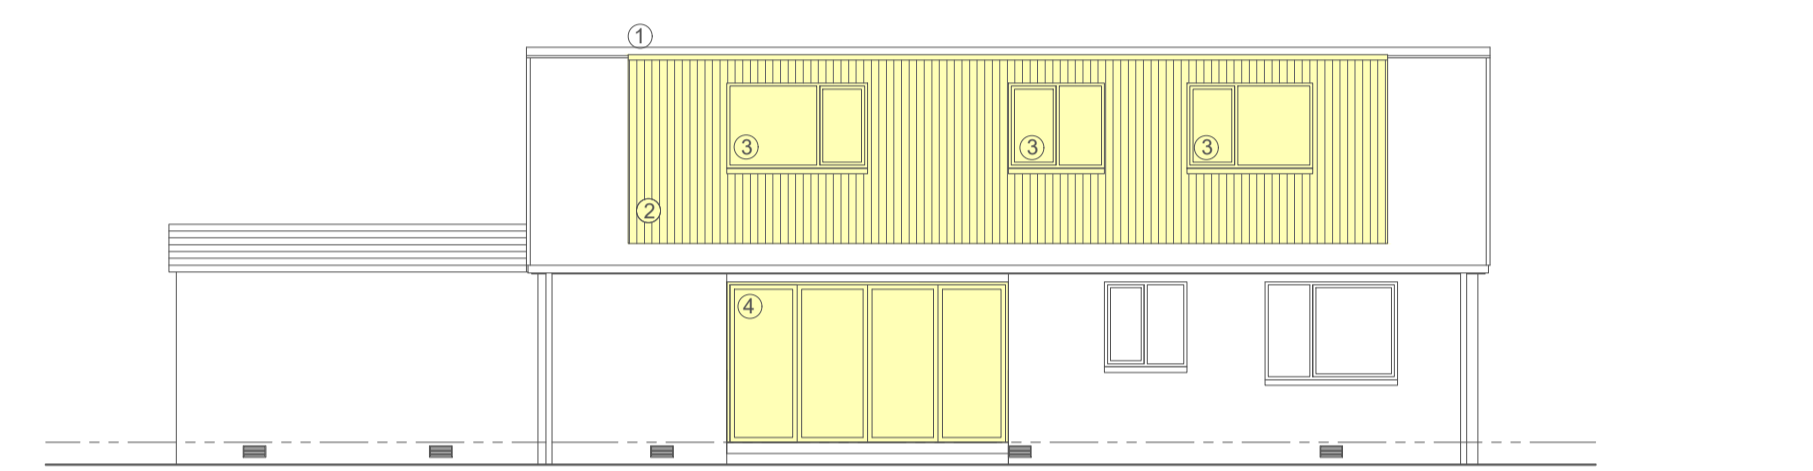


04 North Elevation, as proposed  
1:100@A1

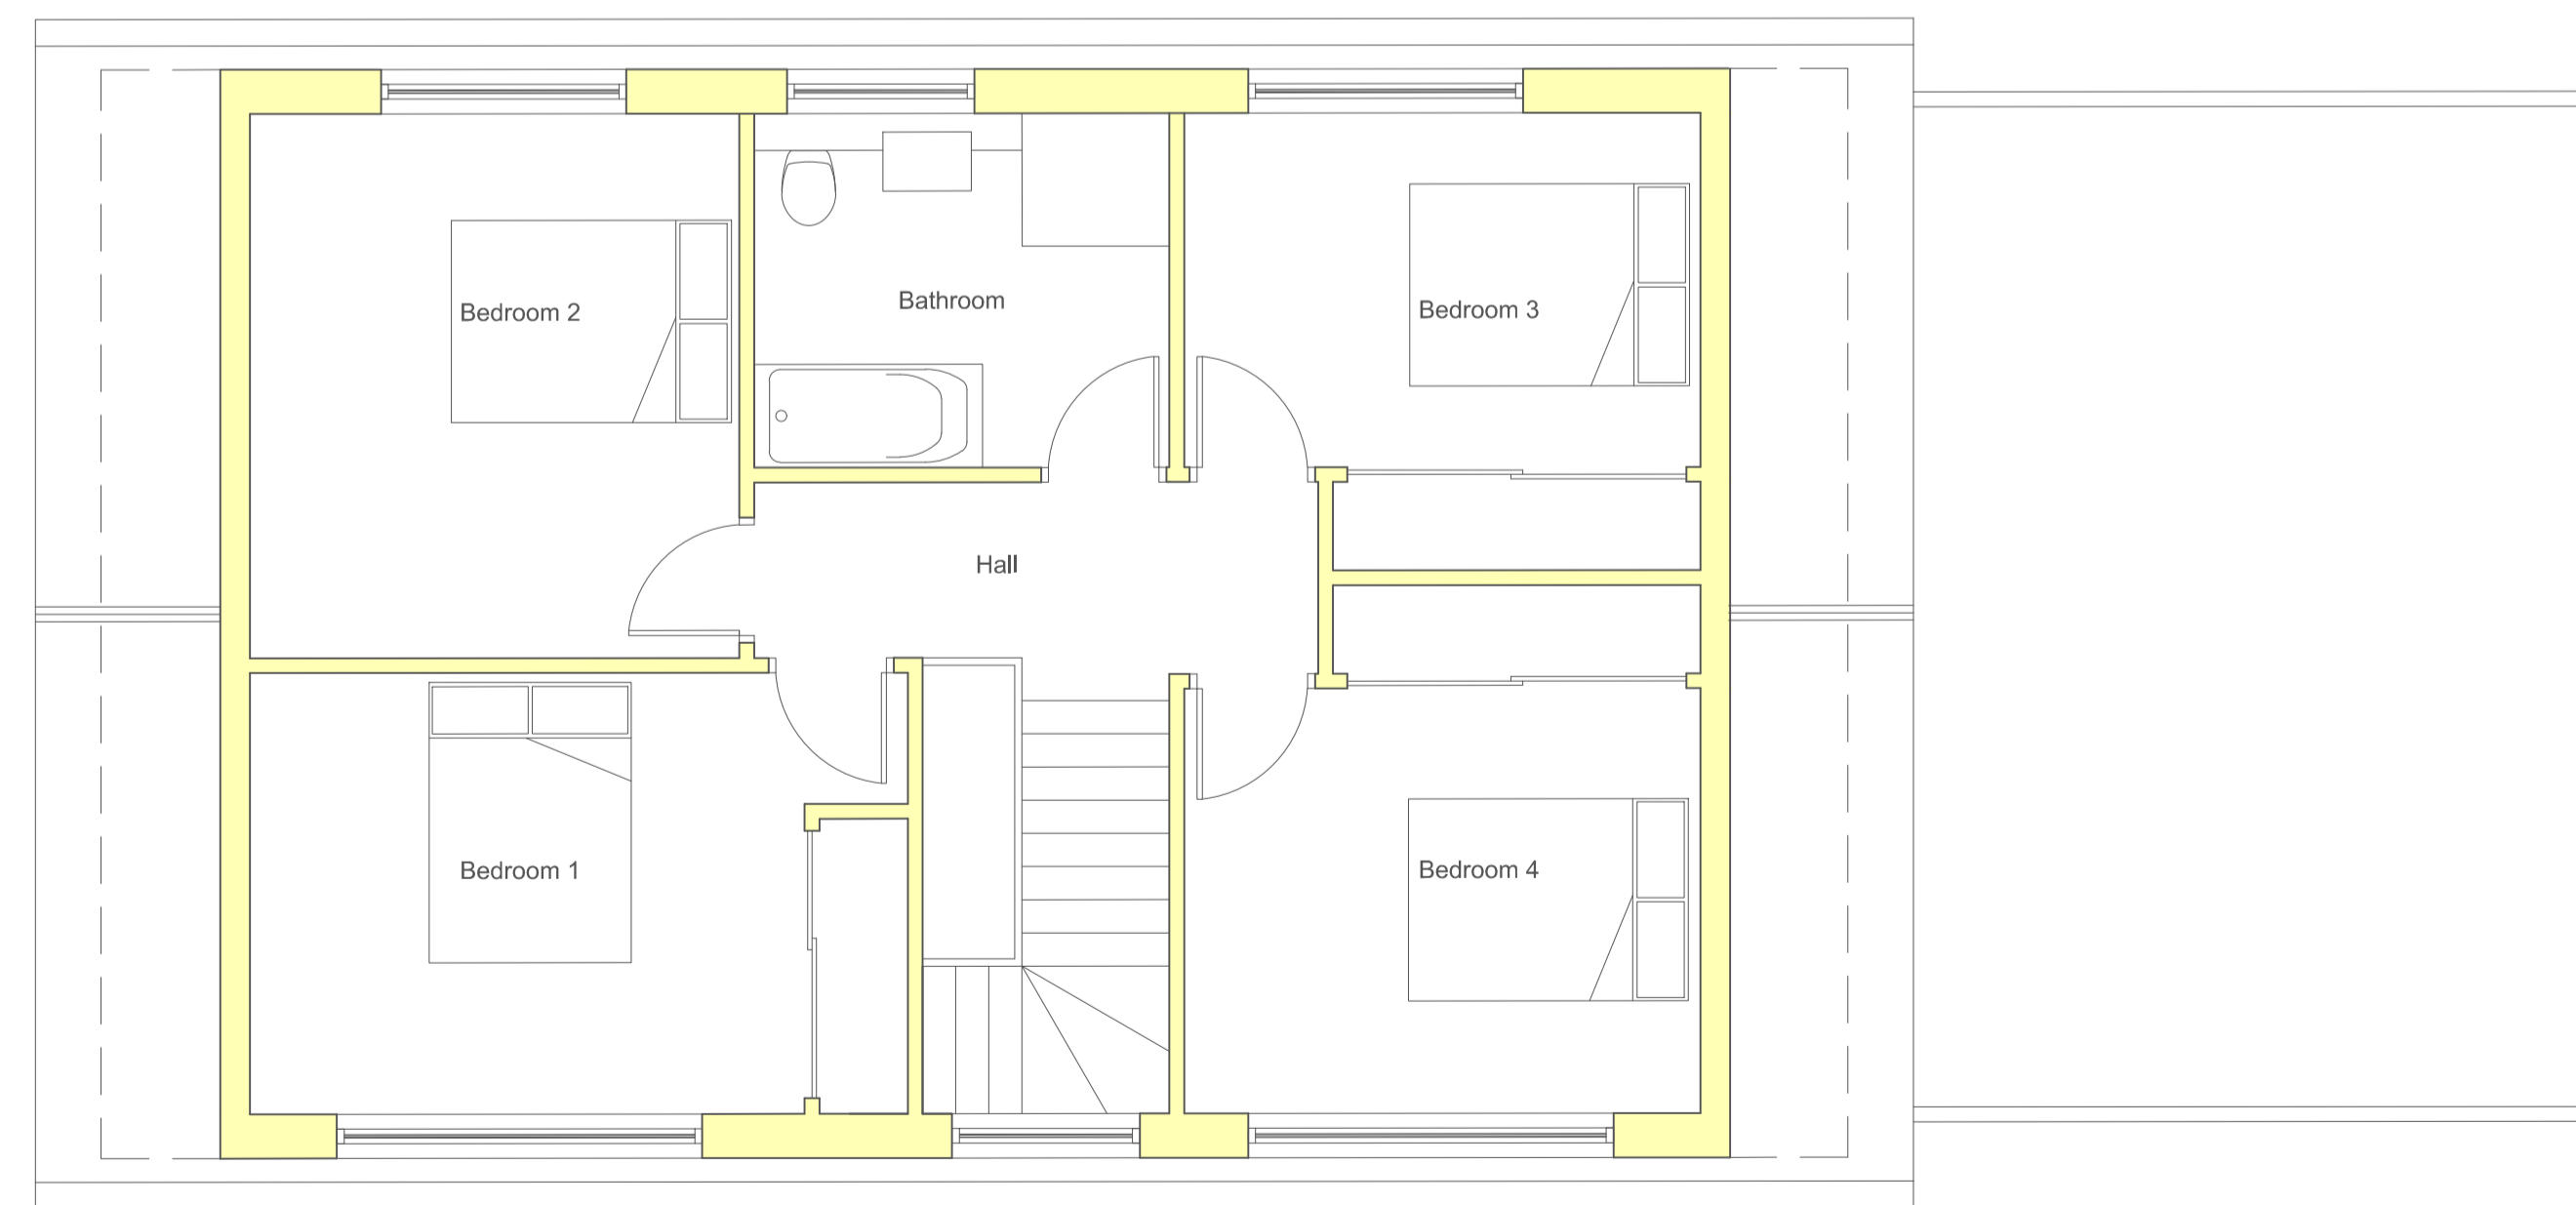


02 First Floor Plan, as proposed  
1:50@A1

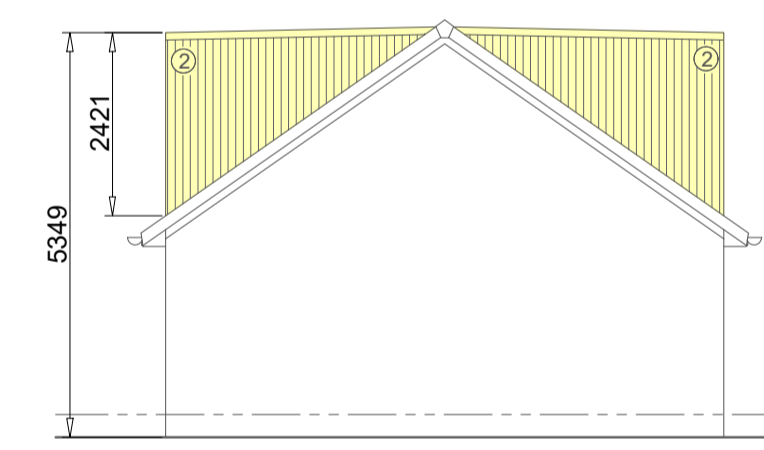

05 West Elevation, as proposed  
1:100@A1

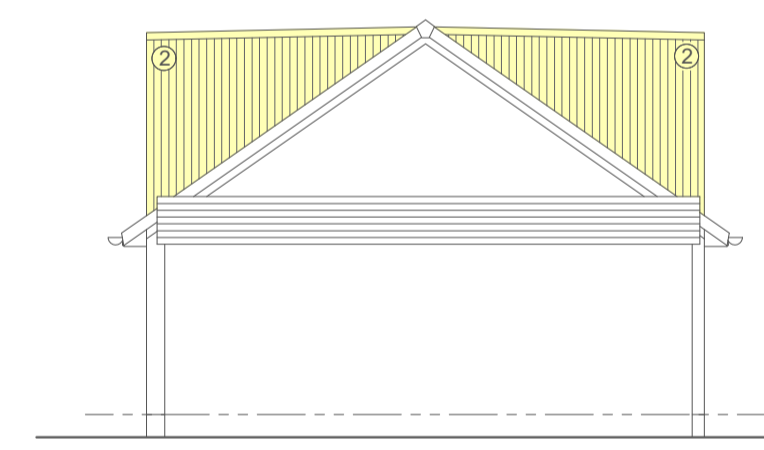

06 East Elevation, as proposed  
1:100@A1

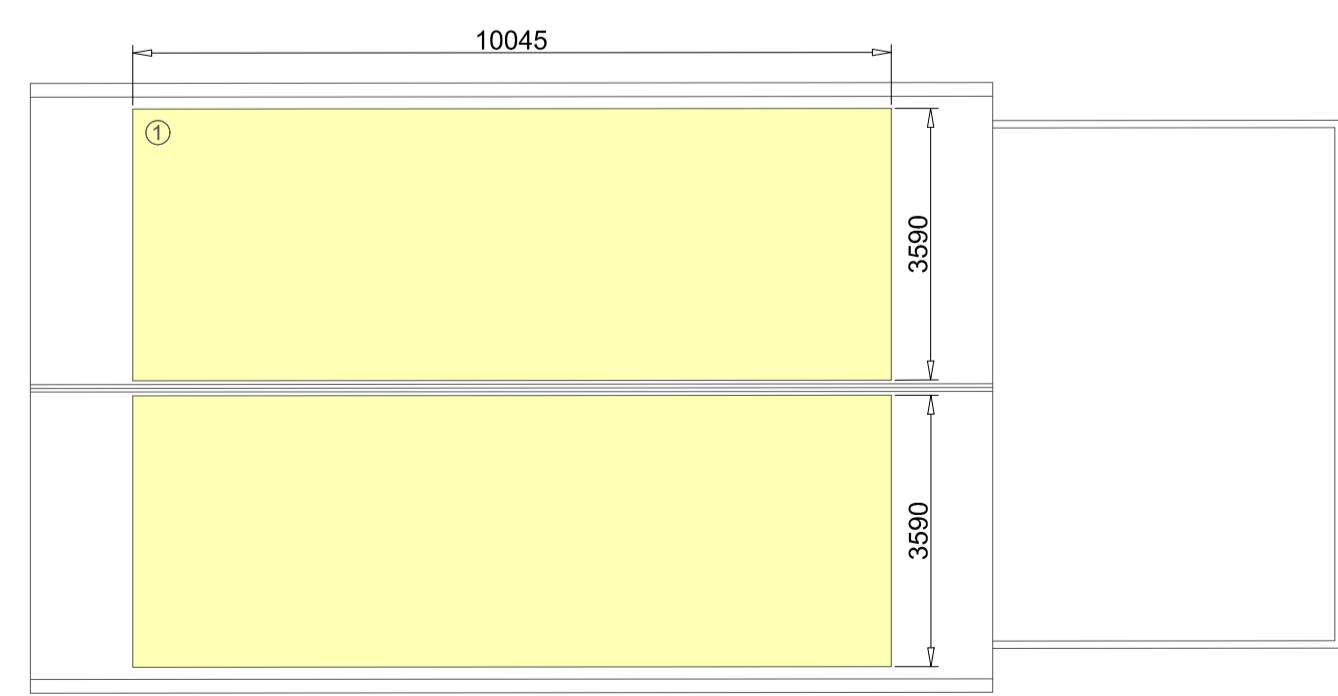

07 Roof Plan, as proposed  
1:100@A1

General Notes

No.	Revision/Issue	Date
	First Issue	10.03.24

Firm Name and Address

Project Name and Address  
Loft conversion and dormer installation  
49 Highfield Crescent  
Linlithgow  
EH49 7BG

Project	Masson	Sheet	01
Date	10.03.24		
Scale	As Noted		