






01 Location Plan
1:1250@A1

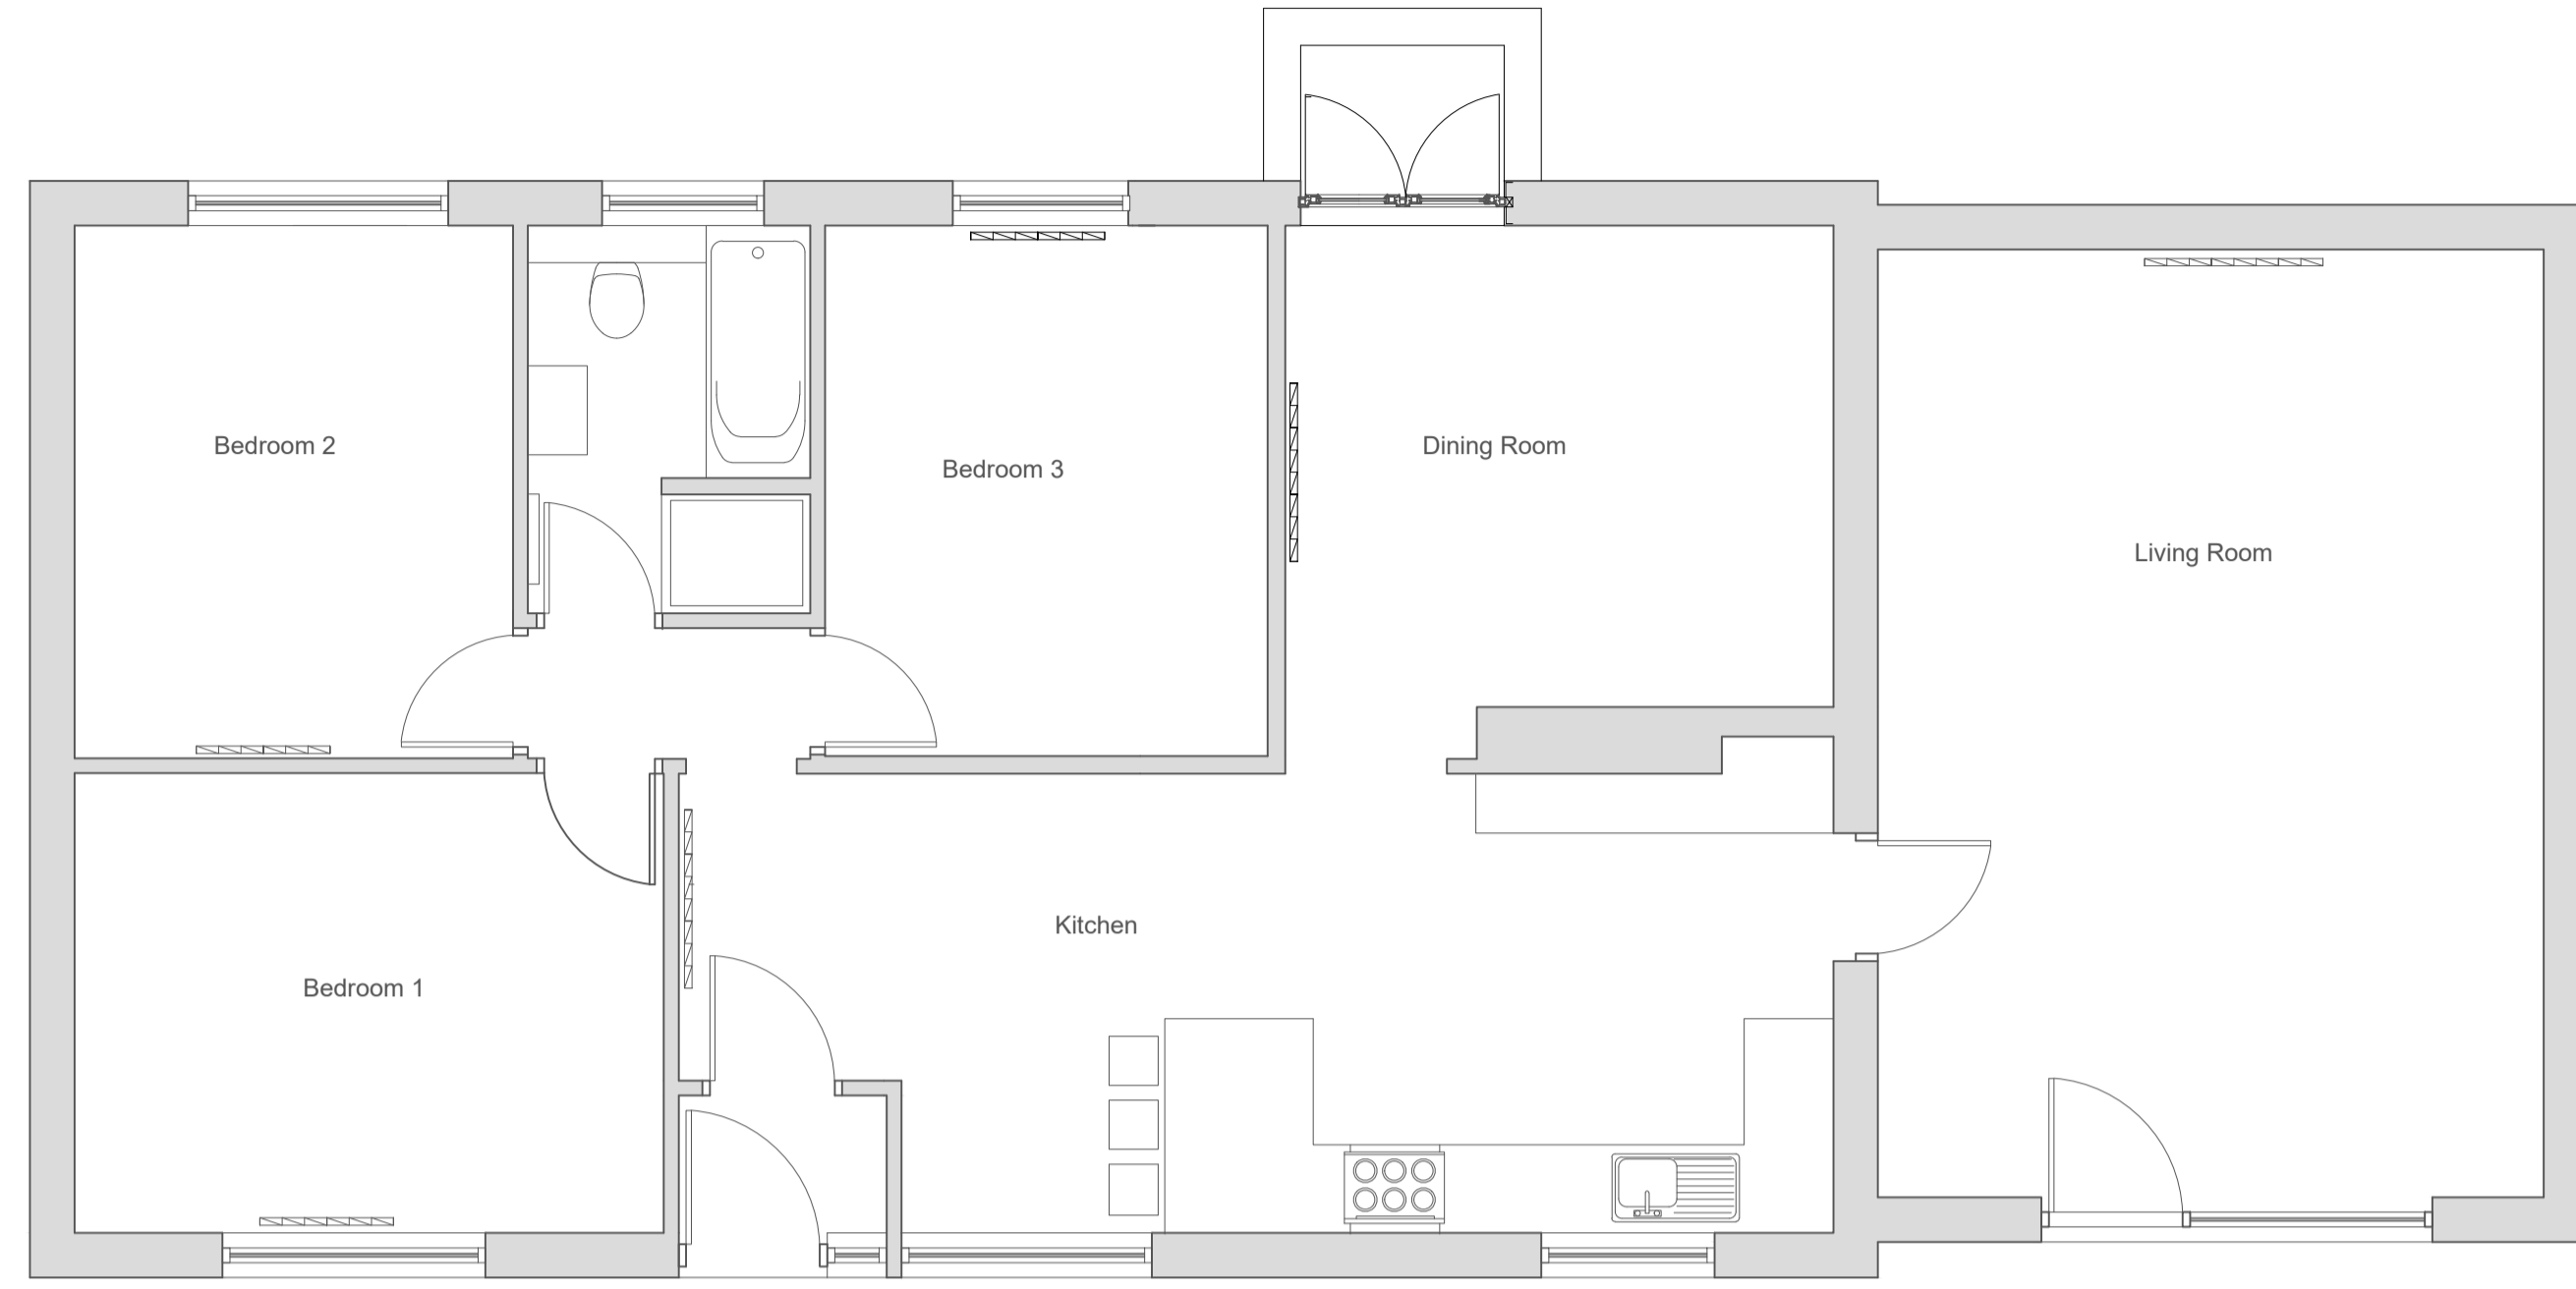

03 Ground Floor Plan, as existing
1:50@A1

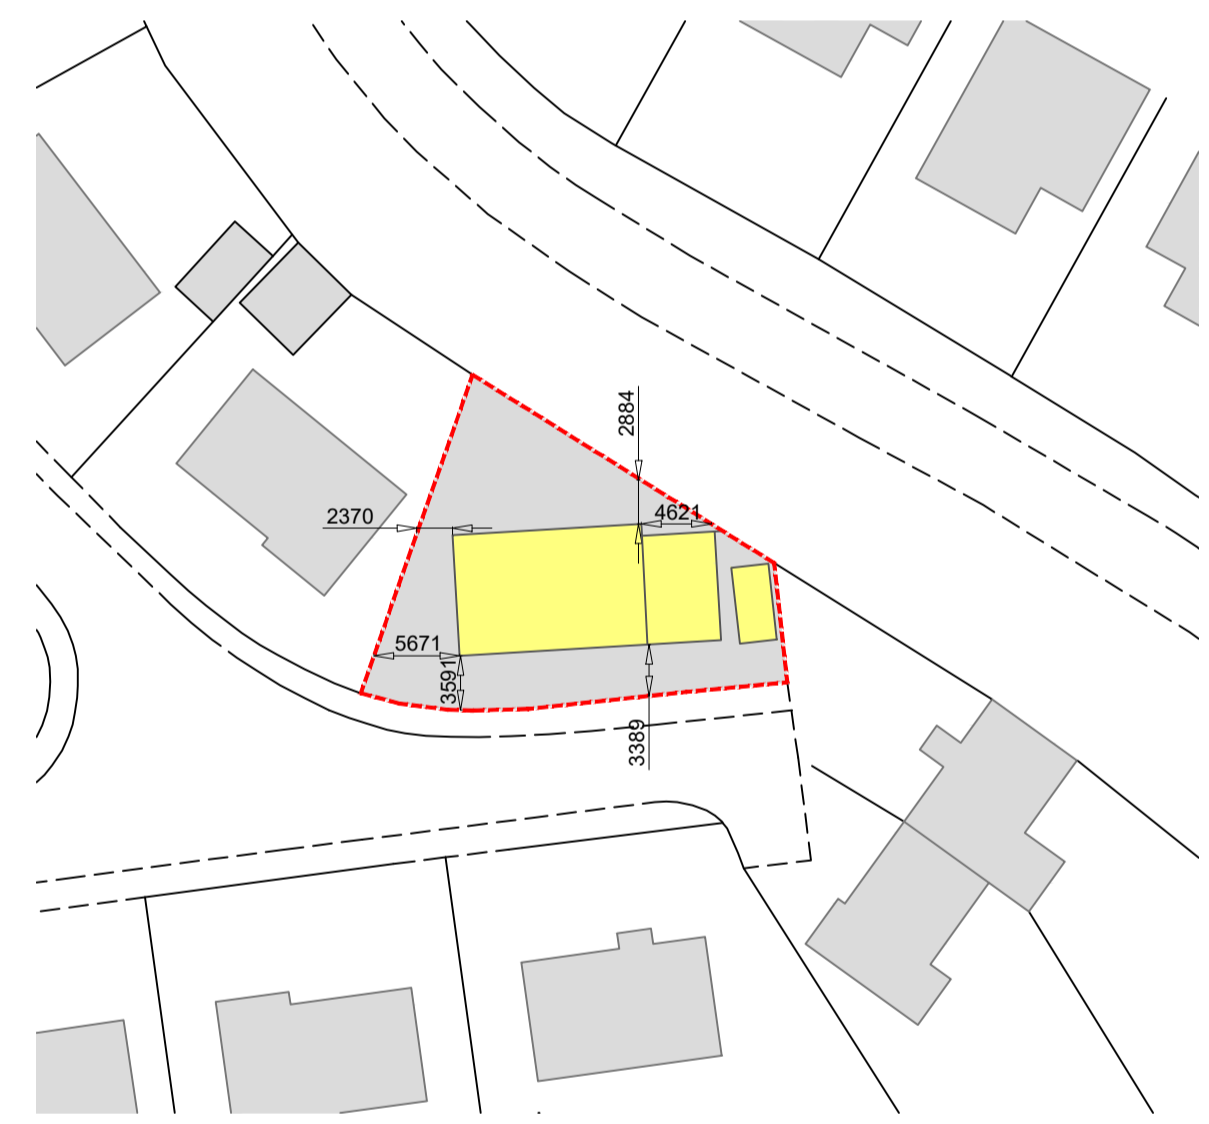


02 Site Plan
1:500@A1

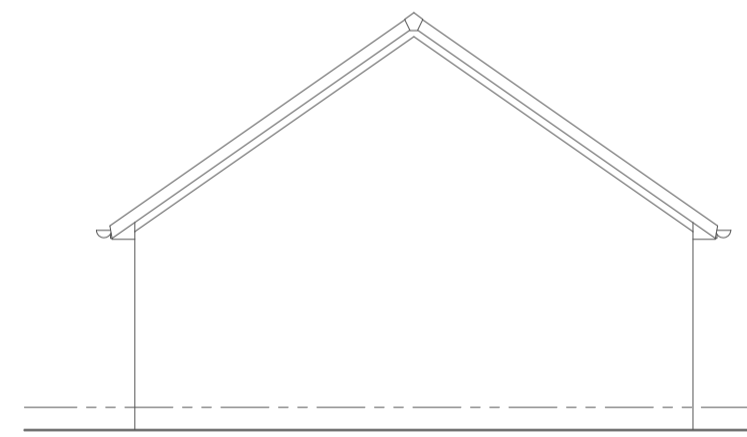


04 West Elevation, as existing
1:100@A1



05 South Elevation, as existing
1:100@A1

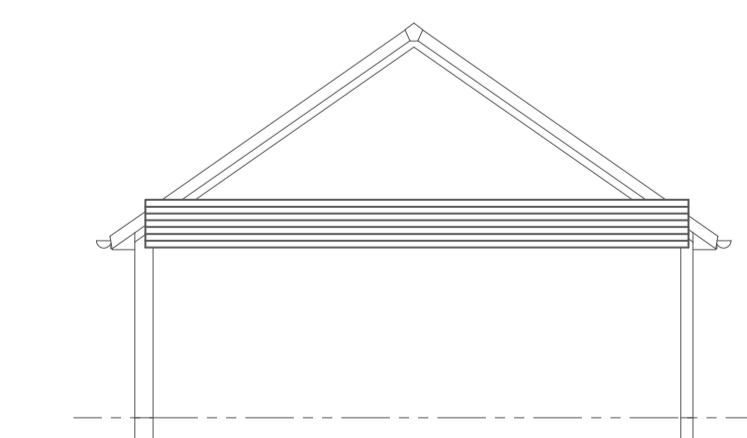

06 East Elevation, as existing
1:100@A1

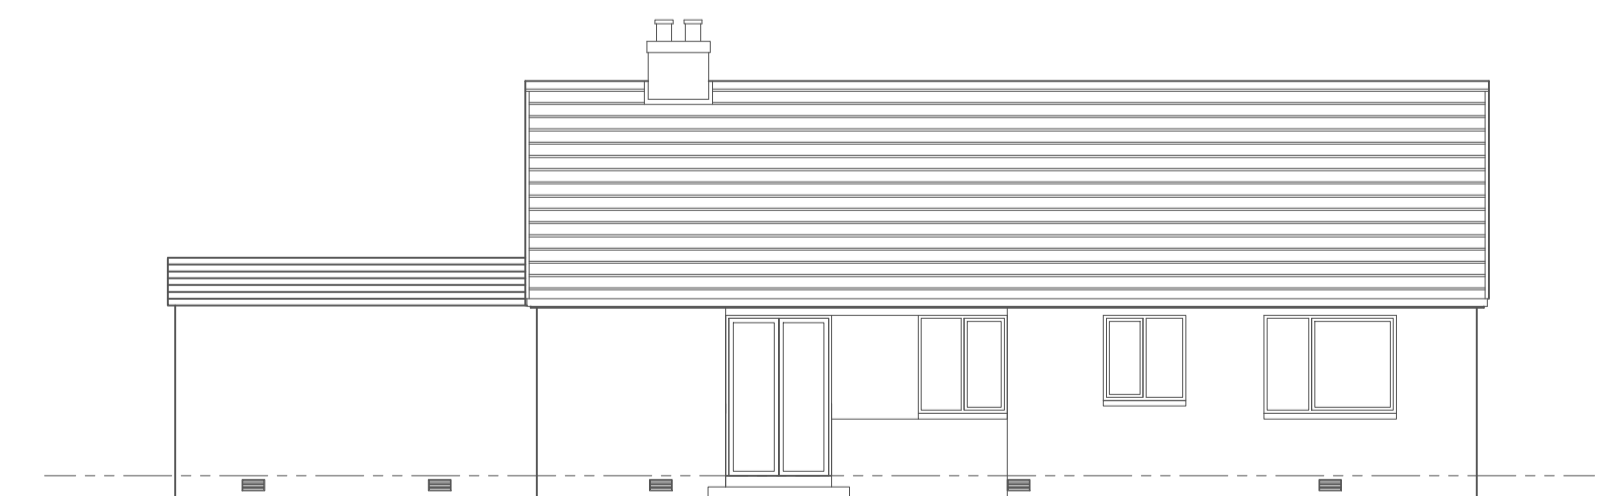

07 North Elevation, as existing
1:100@A1

General Notes

No.	Revision/Issue	Date
	First Issue	10.03.24

Firm Name and Address

Project Name and Address

Loft conversion and dormer installation
49 Highfield Crescent
Linlithgow
EH49 7BG

Project	Masson	Sheet	01
Date	10.03.24		
Scale	As Noted		