



BUILDING CONTROL NOTE:
 THESE DRAWINGS HAVE BEEN PREPARED BY EP Architects Ltd. FOR THE PURPOSE OF ACHIEVING BUILDING CONTROL APPROVAL ONLY. THIS DOCUMENT IS NOT TO BE USED AS CONSTRUCTION INFORMATION. EP Architects Ltd. ACCEPT NO RESPONSIBILITY FOR ANY INACCURACIES CONTAINED HERE IN OR ARISING FROM THE USE OF THESE DRAWINGS BY THIRD PARTIES.

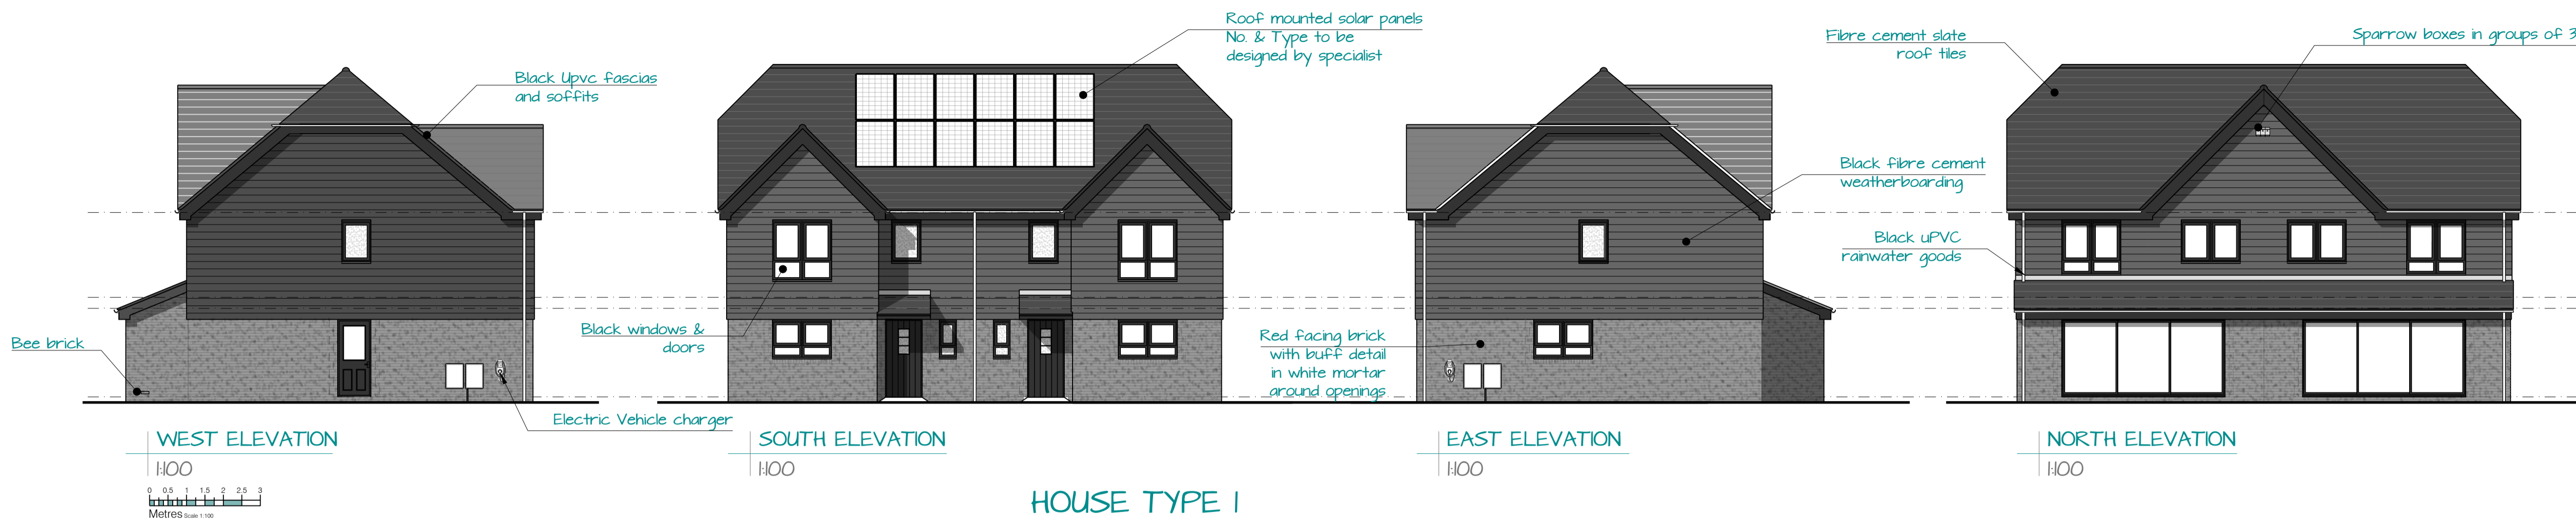

HOUSE TYPE 1



DETAIL QUOIN BRICKS
- ALASKA

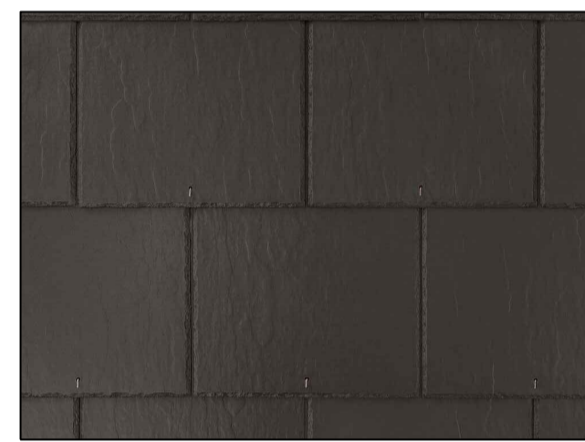

FIBRE CEMENT ROOF TILE
- RIVENDALE CROMLEIGH



COMPOSITE GARAGE DOOR
- EBONY (BLACK)



FACING BRICKS
- CAMBRIA RED



WEATHERBOARD
- BLACK FIBRE CEMENT



HOUSE TYPE 2

DRAWINGS TO BE READ IN CONJUNCTION WITH STRUCTURAL ENGINEER'S DRAWINGS AND SUBJECT TO APPROVAL FROM LOCAL AUTHORITY

ALL DIMENSIONS ARE TO BE CHECKED ON SITE PRIOR TO MANUFACTURE/CONSTRUCTION

REV	DESCRIPTION	DATE

EXTERNAL WORKS



The Oast, Church Farm,
 Ulcombe Hill, Ulcombe
 Maidstone,
 Kent
 ME17 1DN

tel: 01622 829314
 info@eparchitects.co.uk
 www.eparchitects.co.uk

CLIENT

PROJECT
**Bicknor Farm
 Sutton Rd. ME17 3NG**

DRAWING
**External Materials
 to Houses**

DATE	Feb 2024	DRAWN	EPA
SCALE	1:200 @ A1	CHECKED	X

DRAWING NO.	REV
2004.EW.02	