


**FOOTPATH & CAR PARK ABUTMENT**

**CAR PARK & ACCESS ROAD CONSTRUCTION**

REQUIREMENT FOR GEOTEXTILE MEMBRANE TO BE REVIEWED ON SITE IN RELATION TO CONDITION AND EXPOSURE OF EXISTING SUB-GRADE, CONSTRUCTION TRAFFIC ROUTES AND PROGRAM OF WORKS.


CONSTRUCTION BUILD-UPS INDICATED RELATE TO THE REQUIREMENTS IN THE FINAL/PERMANENT CONDITION & DO NOT ACCOUNT FOR TEMPORARY HAUL ROADS, LAY DOWN AREAS, HEAVY CONSTRUCTION TRAFFIC TO SUIT CONTRACTORS PROGRAMME, LOGISTICS & CONSTRUCTION MANAGEMENT PLAN (CMP). CONTRACTOR TO ALLOW FOR ADDITIONAL TARMACADAM BASE COURSE AS NECESSARY TO SUIT THEIR CMP.

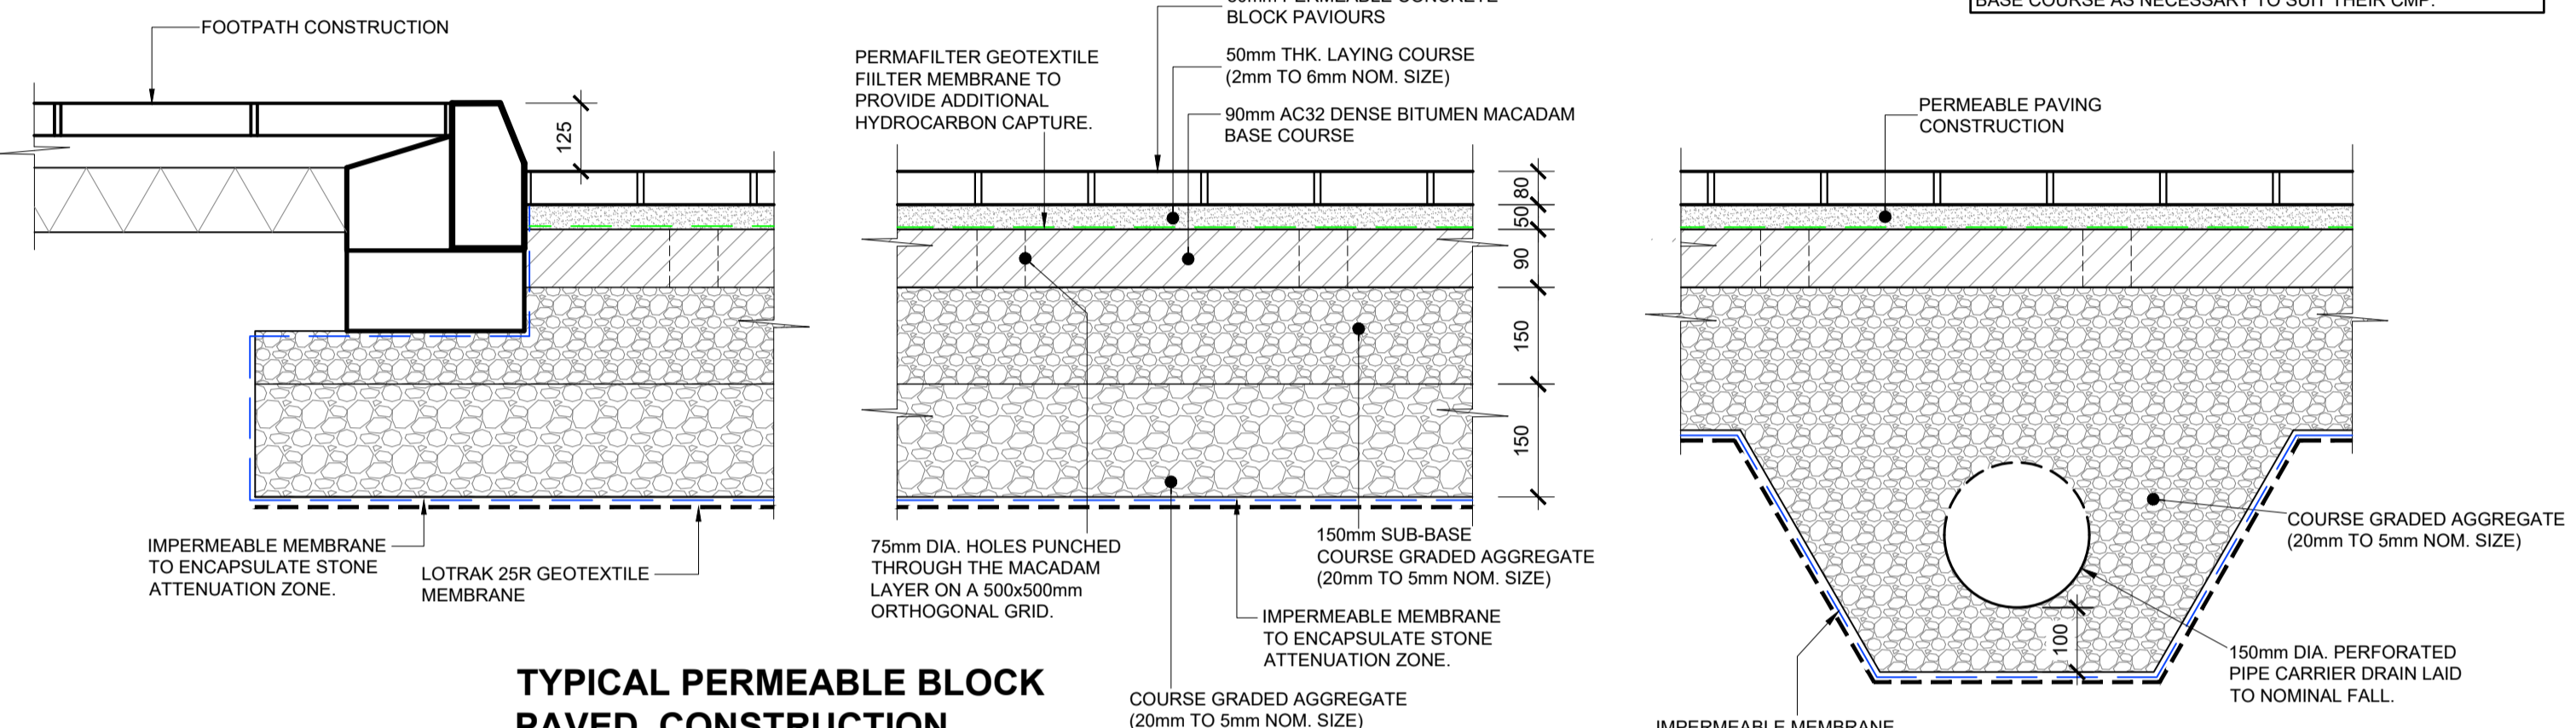


**TYPICAL PERMEABLE BLOCK PAVED CONSTRUCTION**

**PERFORATED CARRIER DRAIN DETAIL**


REQUIREMENT FOR GEOTEXTILE MEMBRANE TO BE REVIEWED ON SITE IN RELATION TO CONDITION AND EXPOSURE OF EXISTING SUB-GRADE, CONSTRUCTION TRAFFIC ROUTES AND PROGRAM OF WORKS.

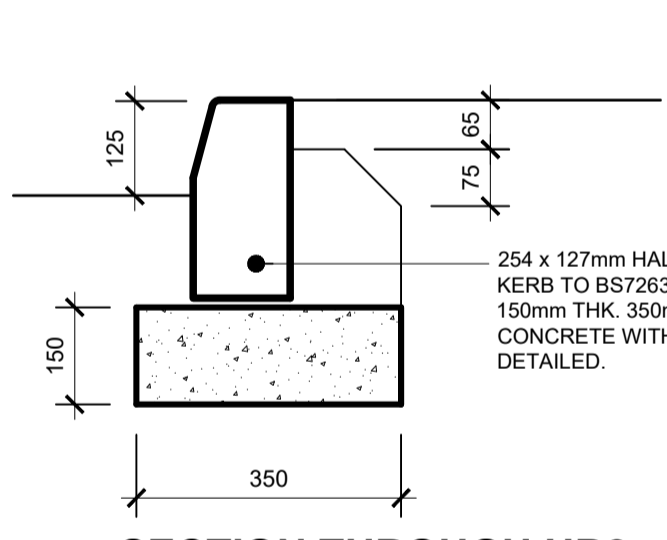

**SECTION THROUGH HB2 KERB**

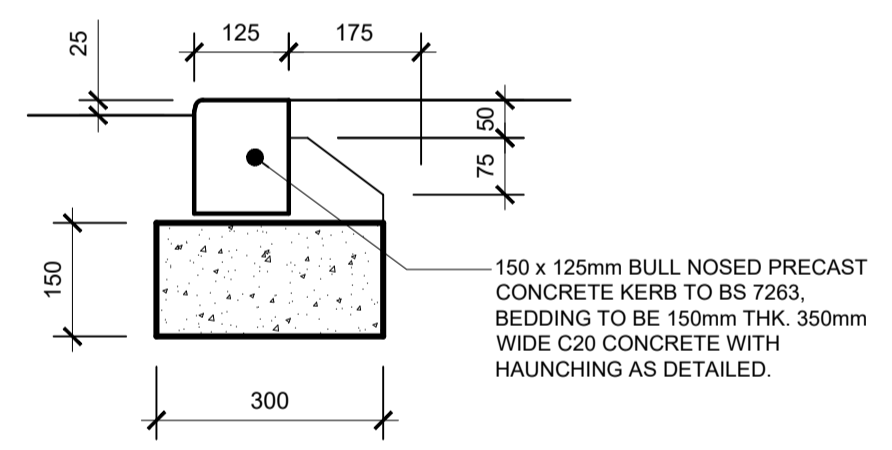


**SECTION THROUGH BULL NOSE KERB**

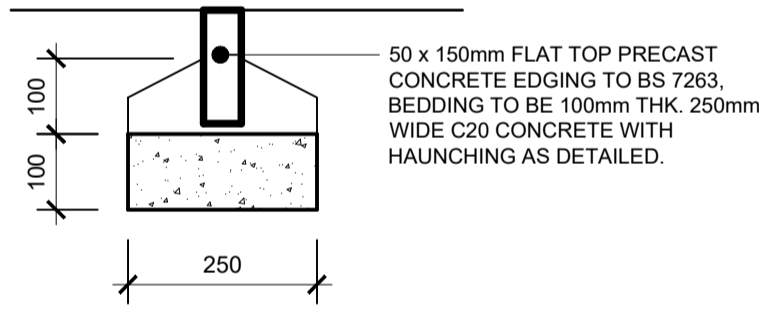


**SECTION THROUGH BACK EDGING KERB**


FOR LOCATION AND EXTENT OF PEDESTRIAN FOOTPATH & PATIO AREAS REFER TO ARCHITECT AND/OR LANDSCAPE CONSULTANT DRAWINGS

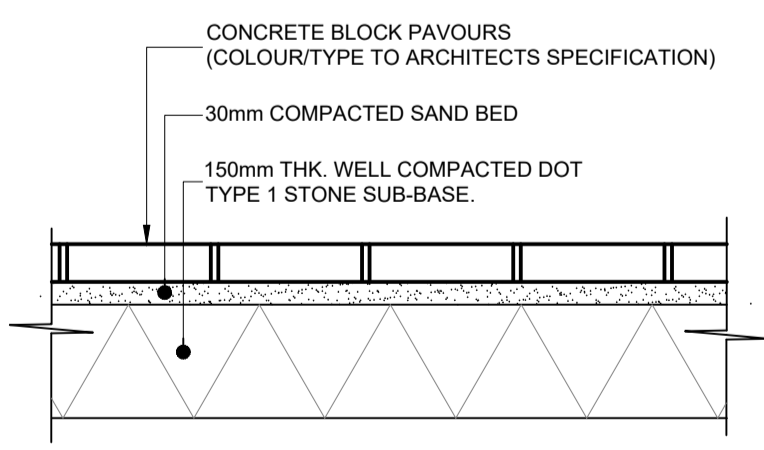


**PAVING TO GENERAL PEDESTRIAN AREAS**

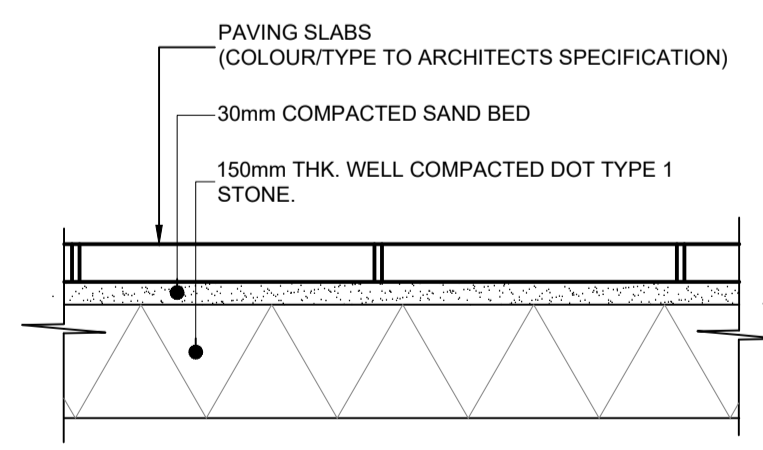


**PAVING TO PATIOS & TERRACE AREAS**

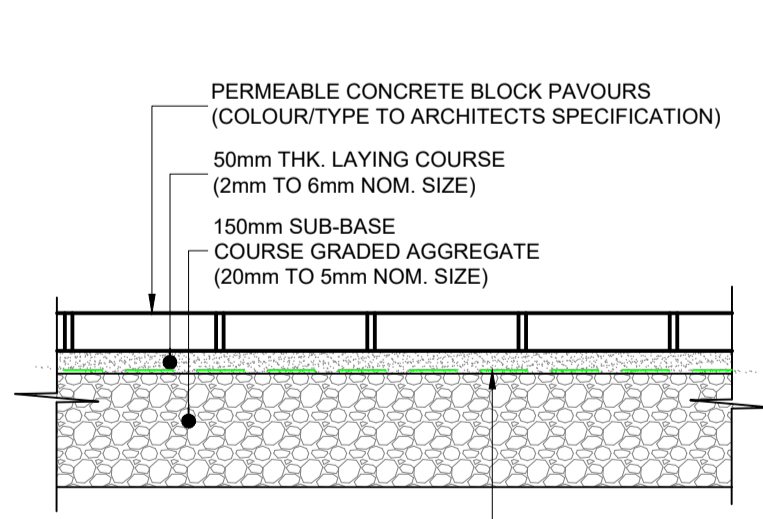

**PERMEABLE PAVING TO PEDESTRIAN AREAS**

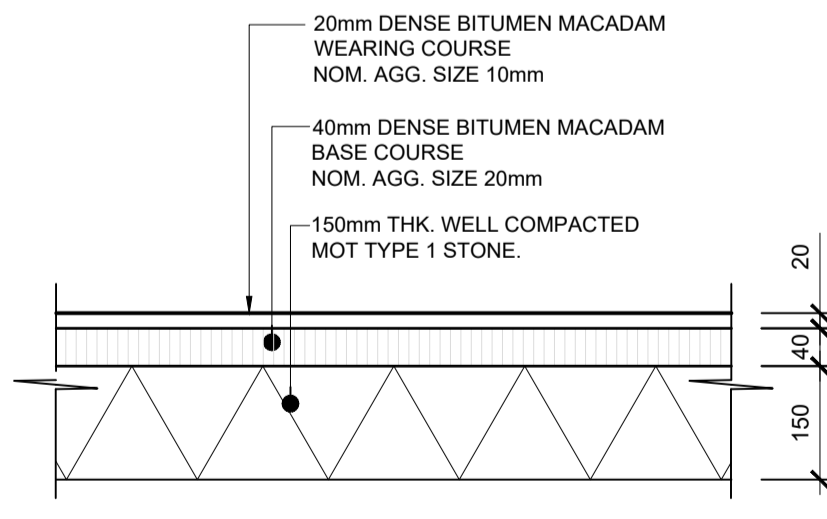

**TARMACADAM FOOTWAY**

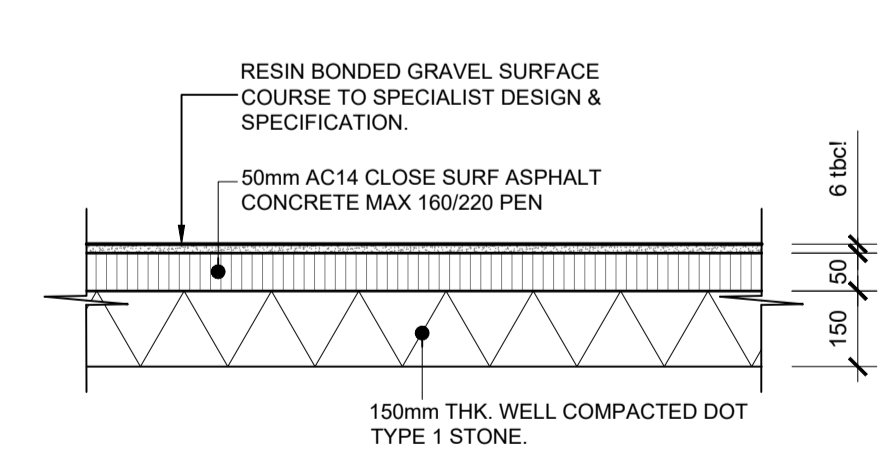

**RESIN BONDED FOOTWAY**

**CO-ORDINATION / COMMENTS**

P3	MJC	05.02.24	CO-ORDINATION / FINAL REVIEW.
P2	MJC	04.08.23	PRELIMINARY TENDER - TARMAC & PERMEABLE BLOCK FOOTPATH DETAILS ADDED.
P1	MJC	16.06.23	PRELIMINARY TENDER
REV	INITIALS	DATE	DETAIL

**CAMERON DARROCH ASSOCIATES**  
CONSULTING CIVIL AND STRUCTURAL ENGINEERS  
KESTREL BUSINESS CENTRE, PRIVATE ROAD No. 2, COLWICK, NOTTINGHAM, NG4 2JR  
TEL: 0115 9400631 FAX: 0115 9400645  
E-MAIL: structures@darroch-engineering.co.uk

CLIENT	BARCHESTER	JOB NO	CDA-2601
PROJECT	PROPOSED CARE HOME, TOP DARTFORD ROAD, HEXTABLE.	DRG NO	05
TITLE	EXTERNAL CONSTRUCTION DETAILS	REVISION	P3
		SCALE	1:10 @ A1
		DATE	APR 2023
		DRAWN BY	MJC
		CHKD	SEL