


PROPOSED SOUTH ELEVATION DETAIL

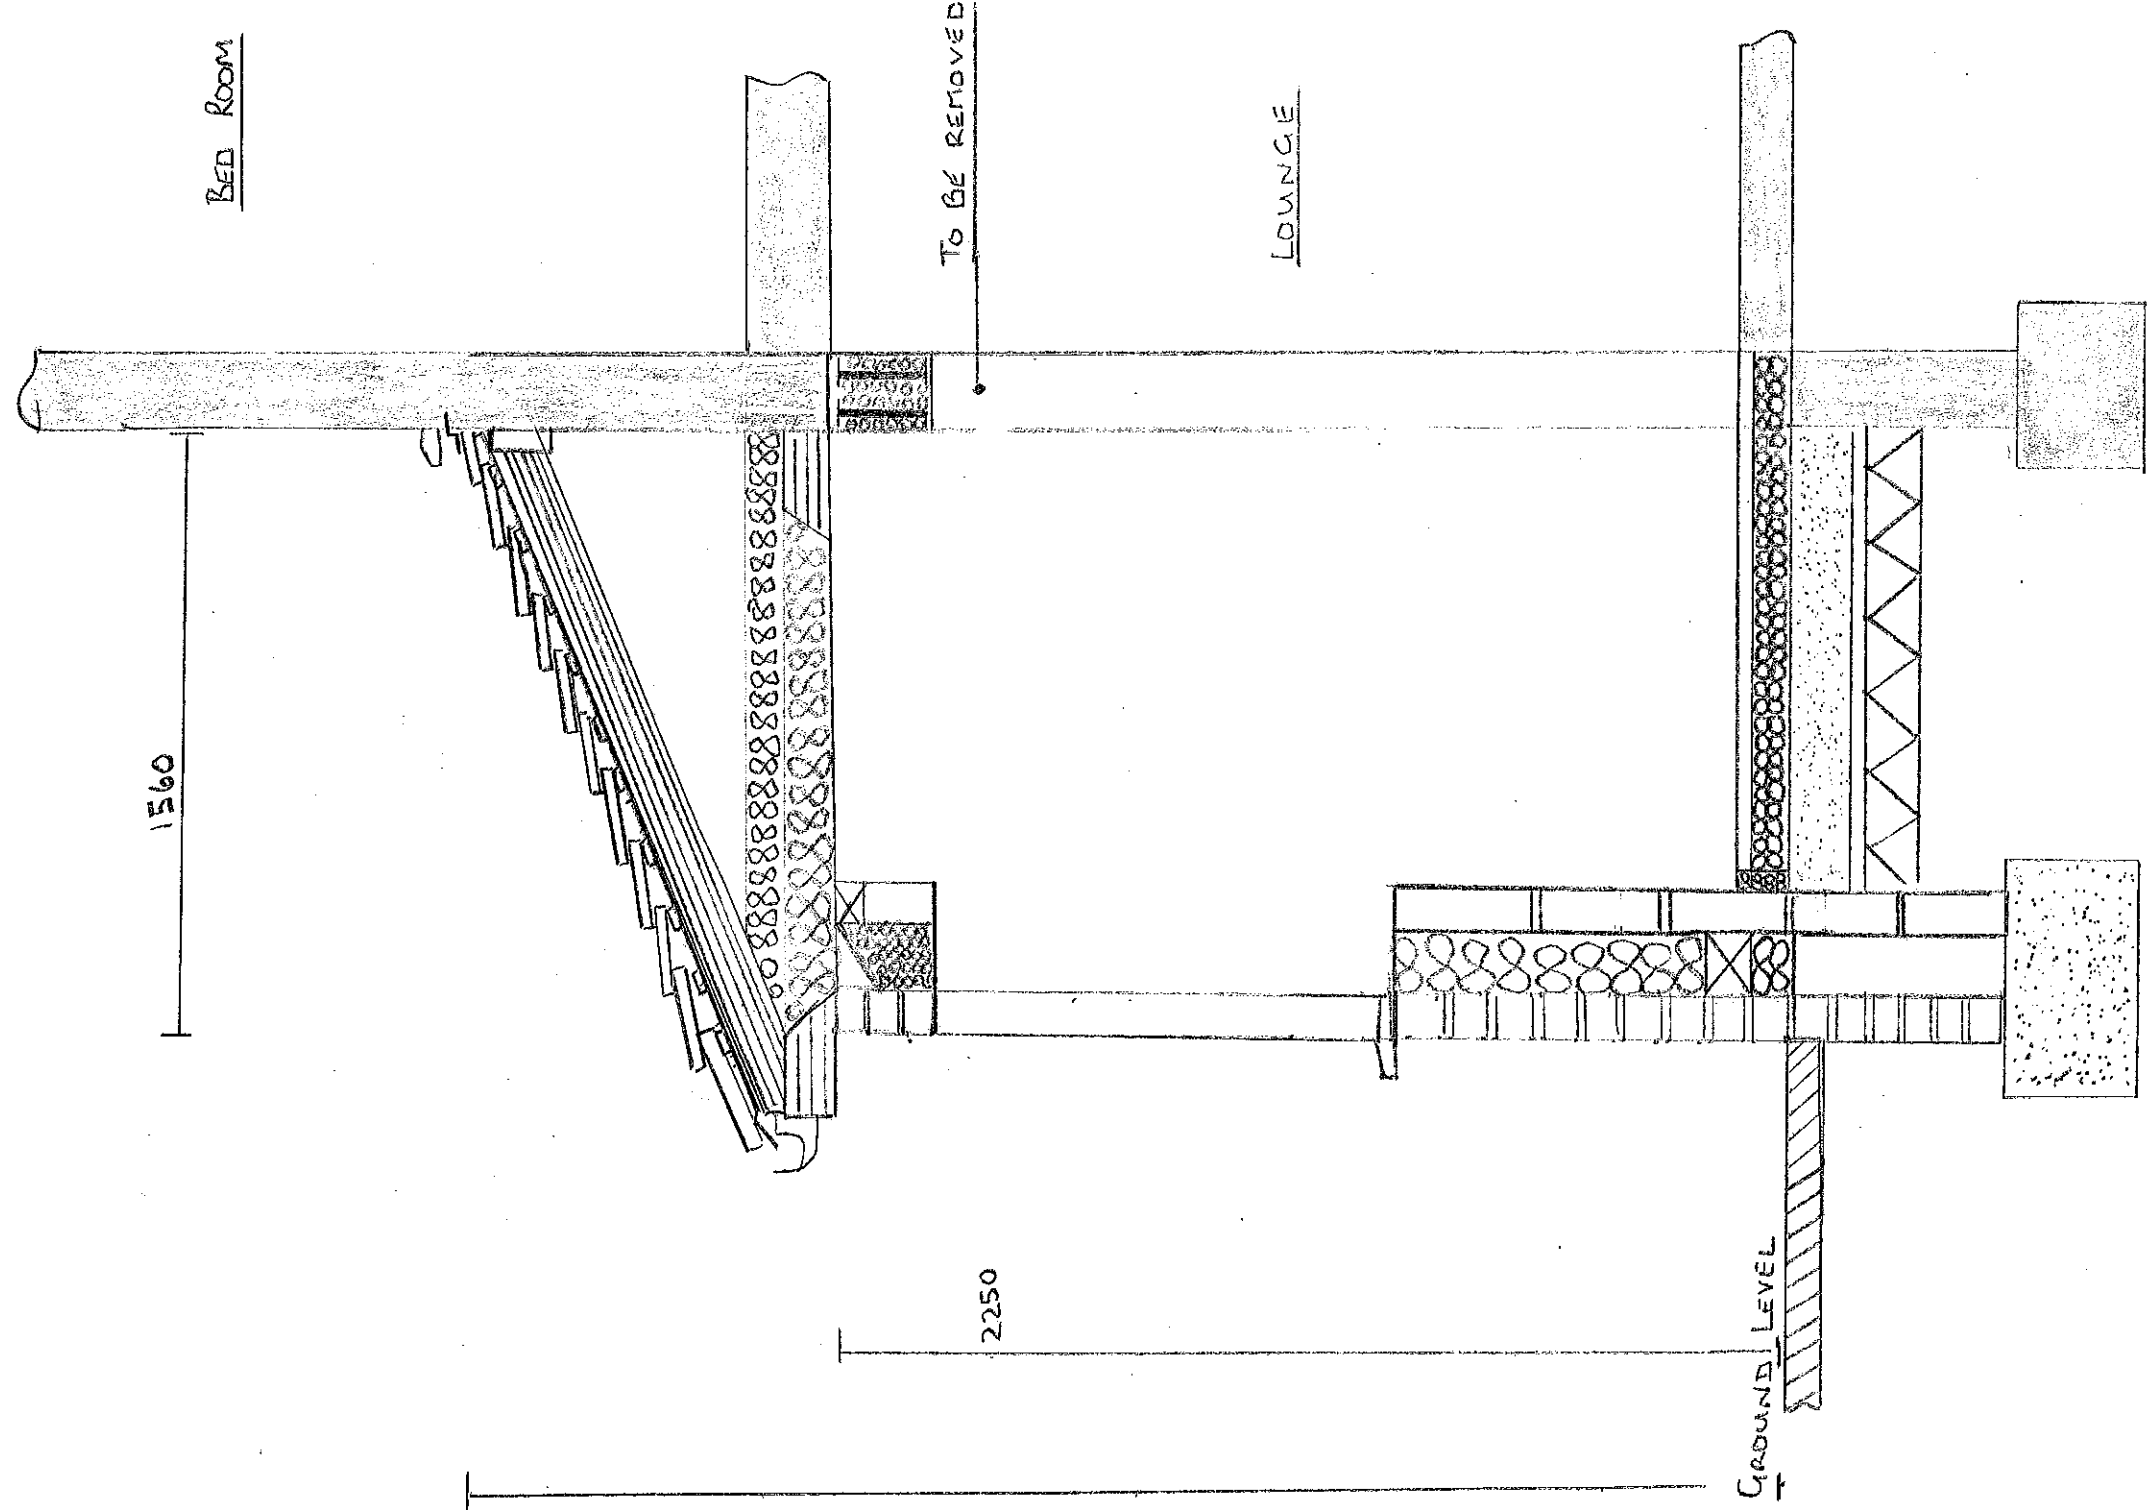

PROPOSED SOUTH ELEVATION DETAIL