




Ground Floor Plan
Scaled at 1:50

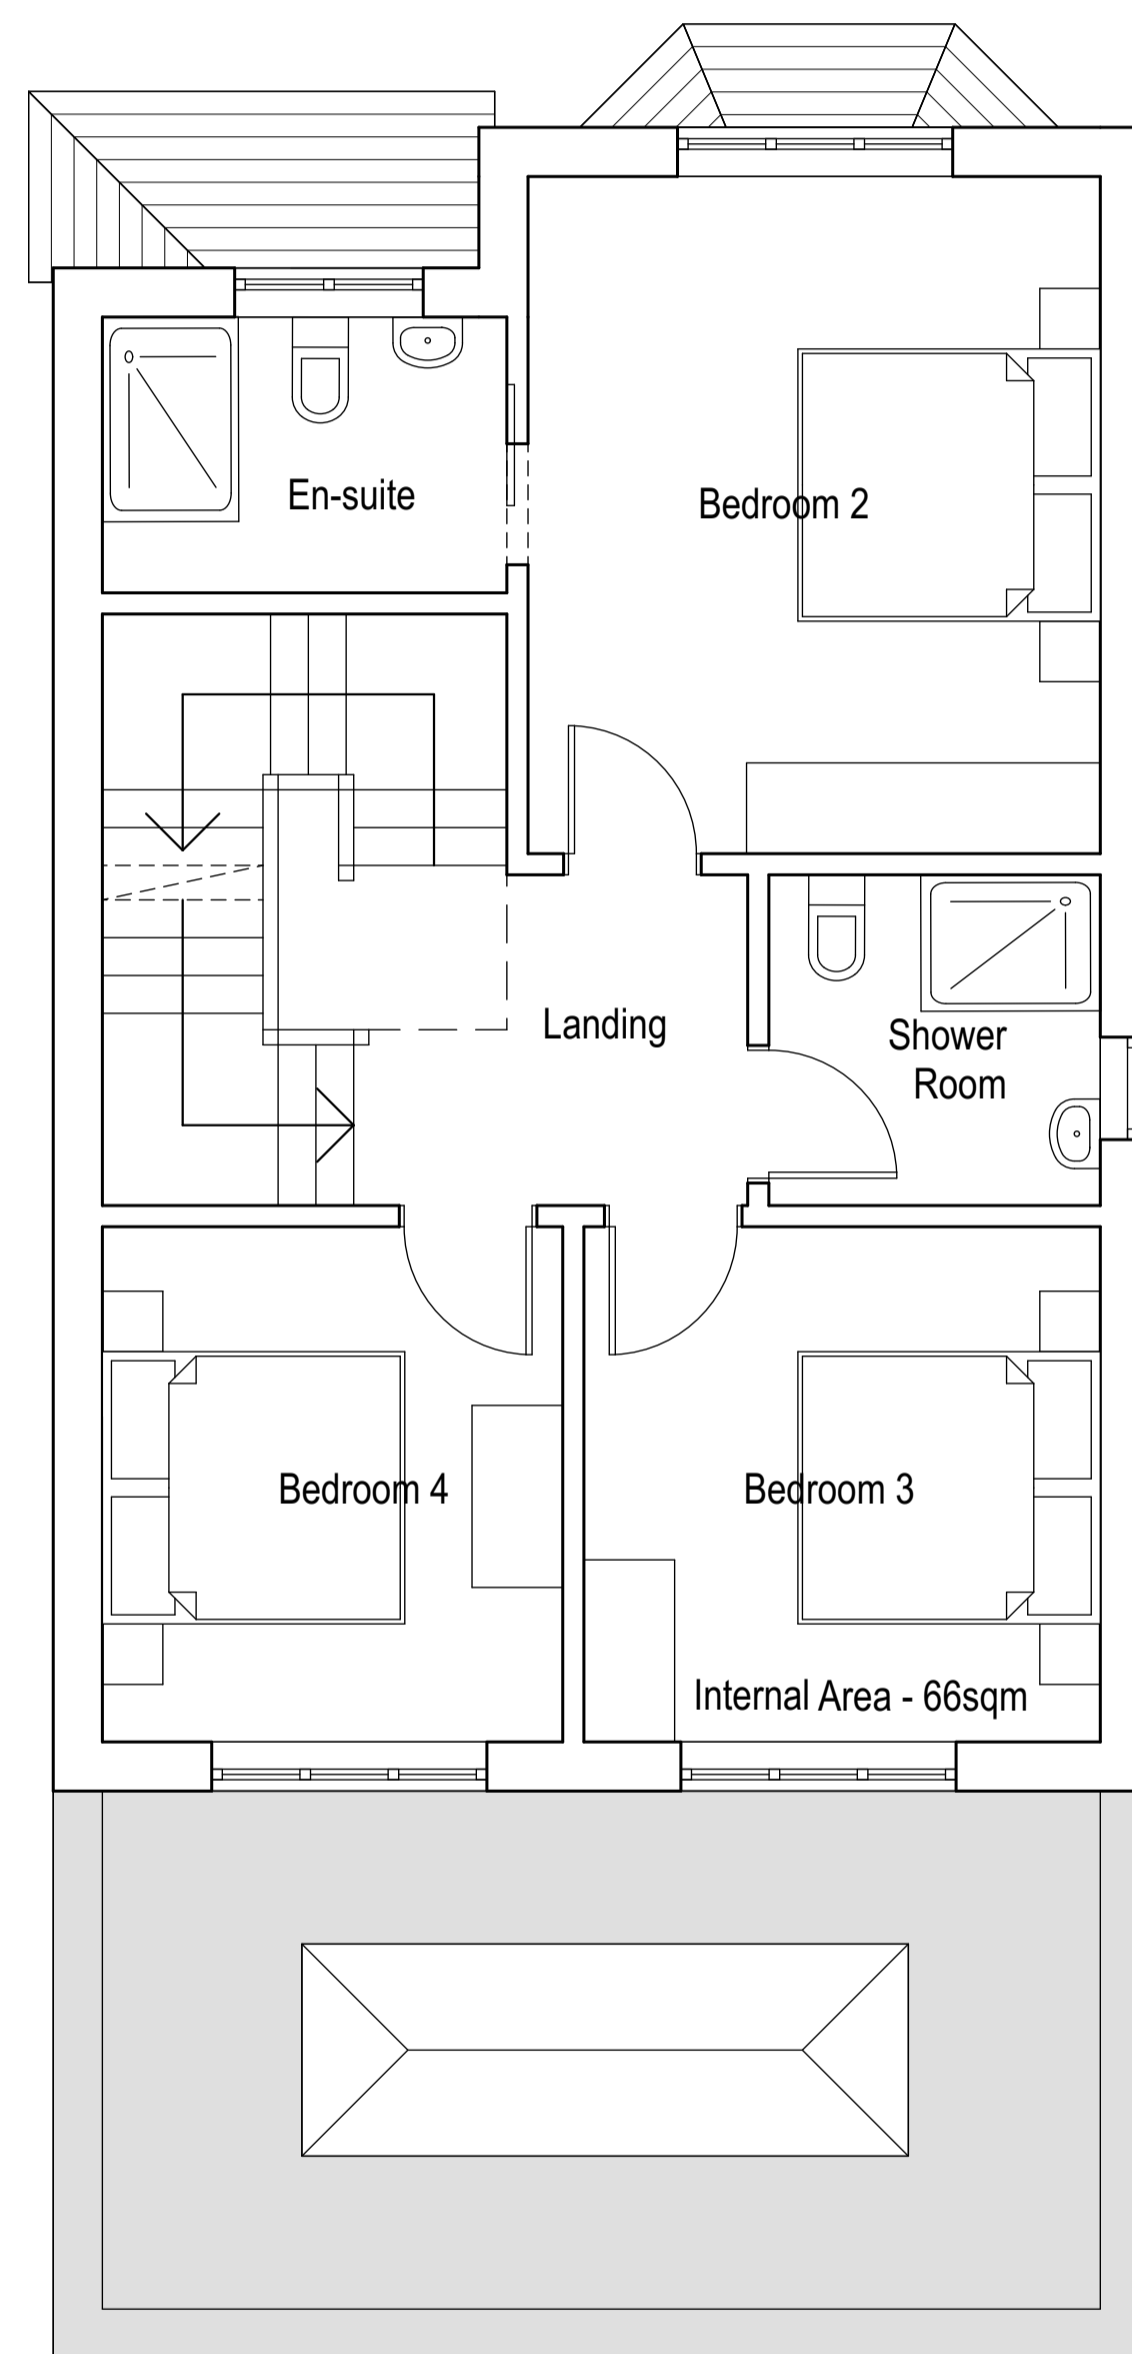

First Floor Plan
Scaled at 1:50

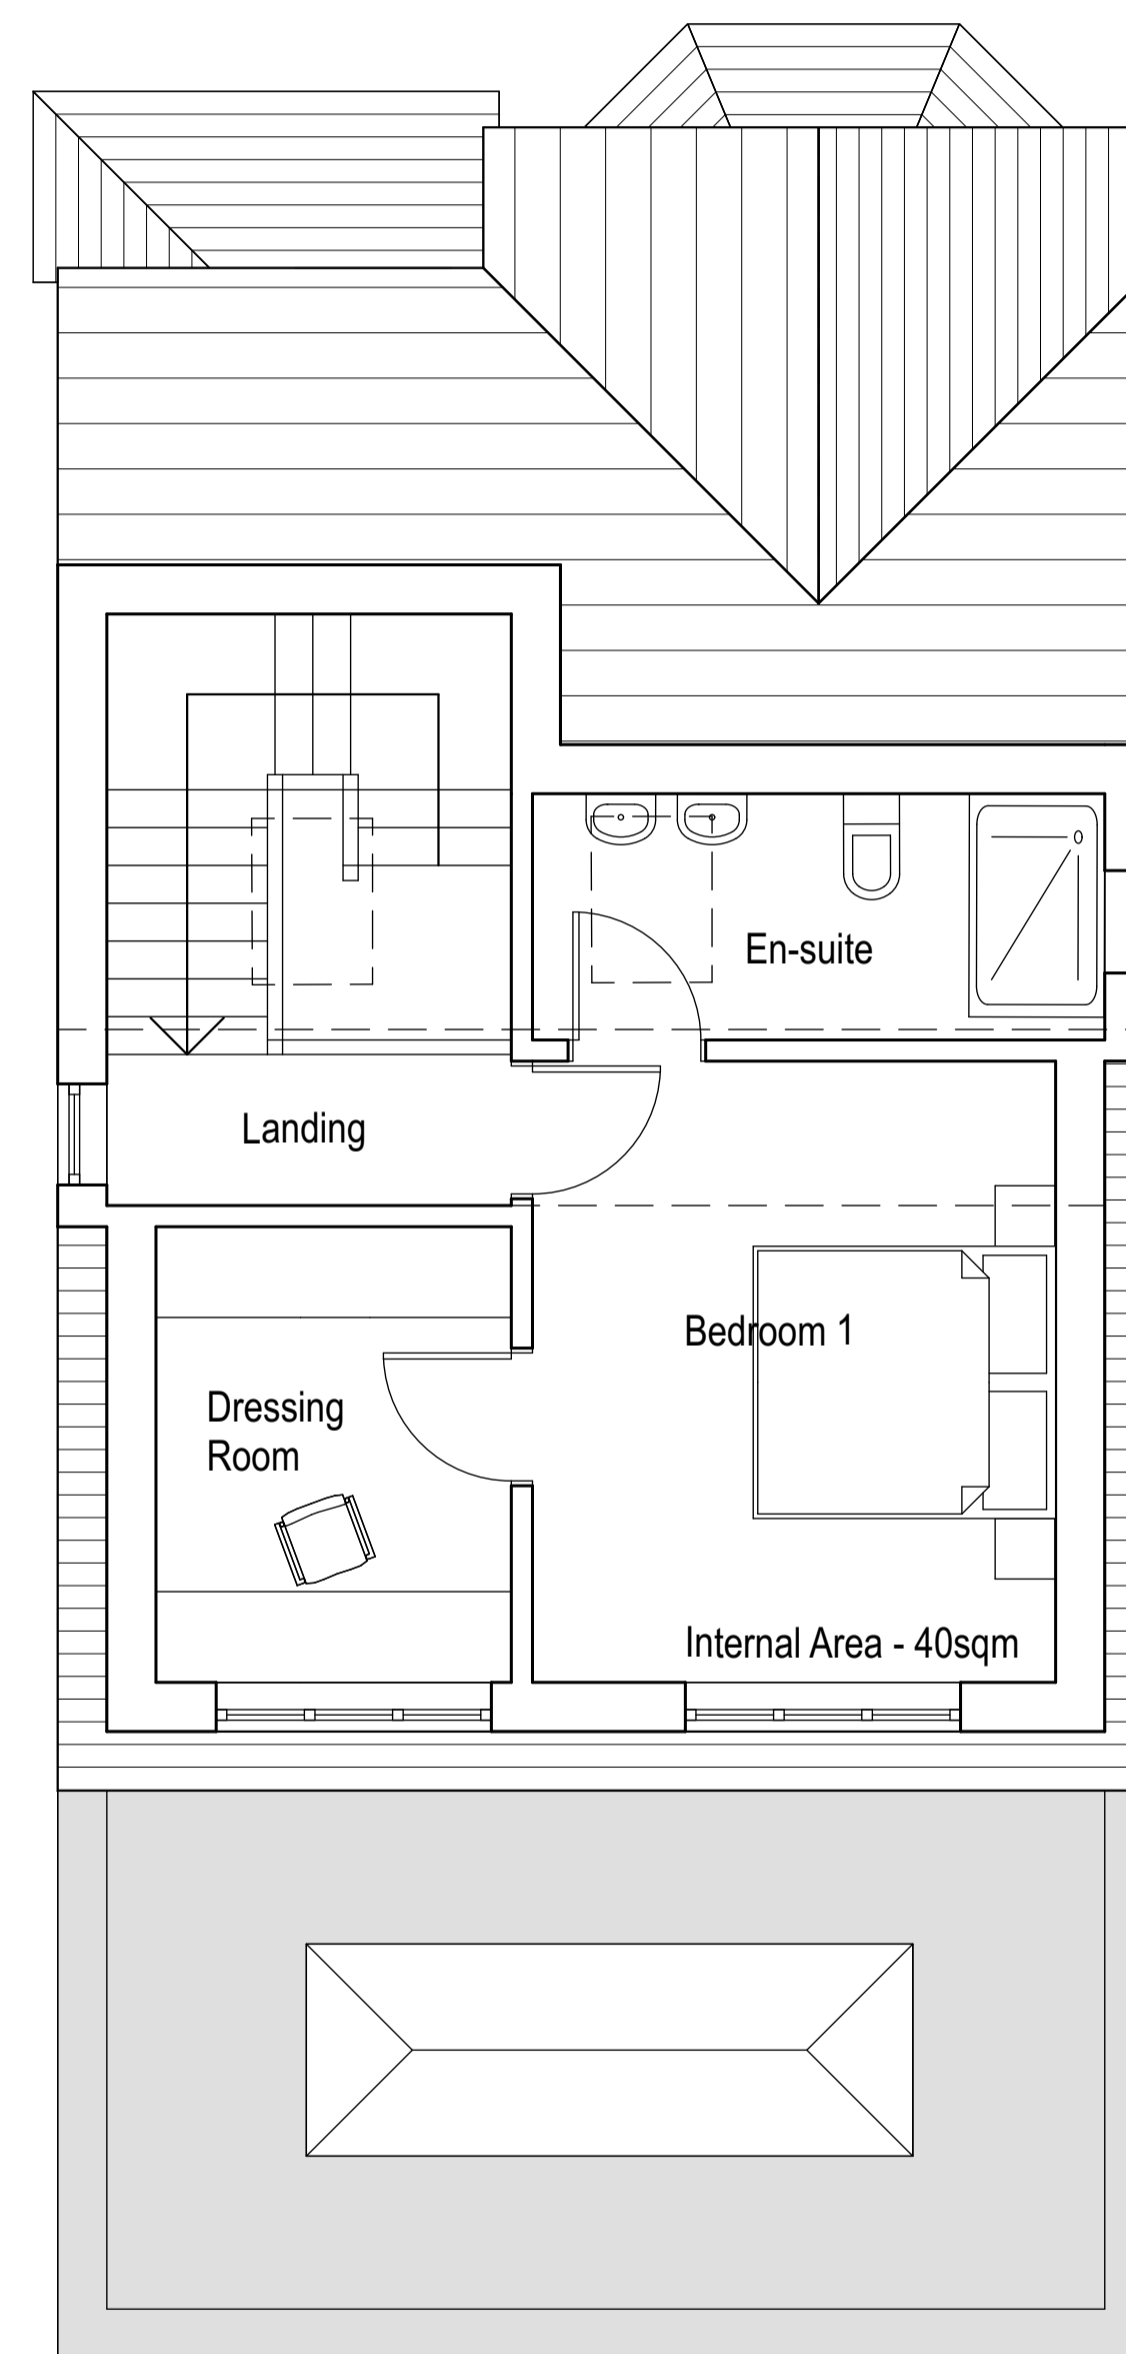

Second Floor Plan
Scaled at 1:50

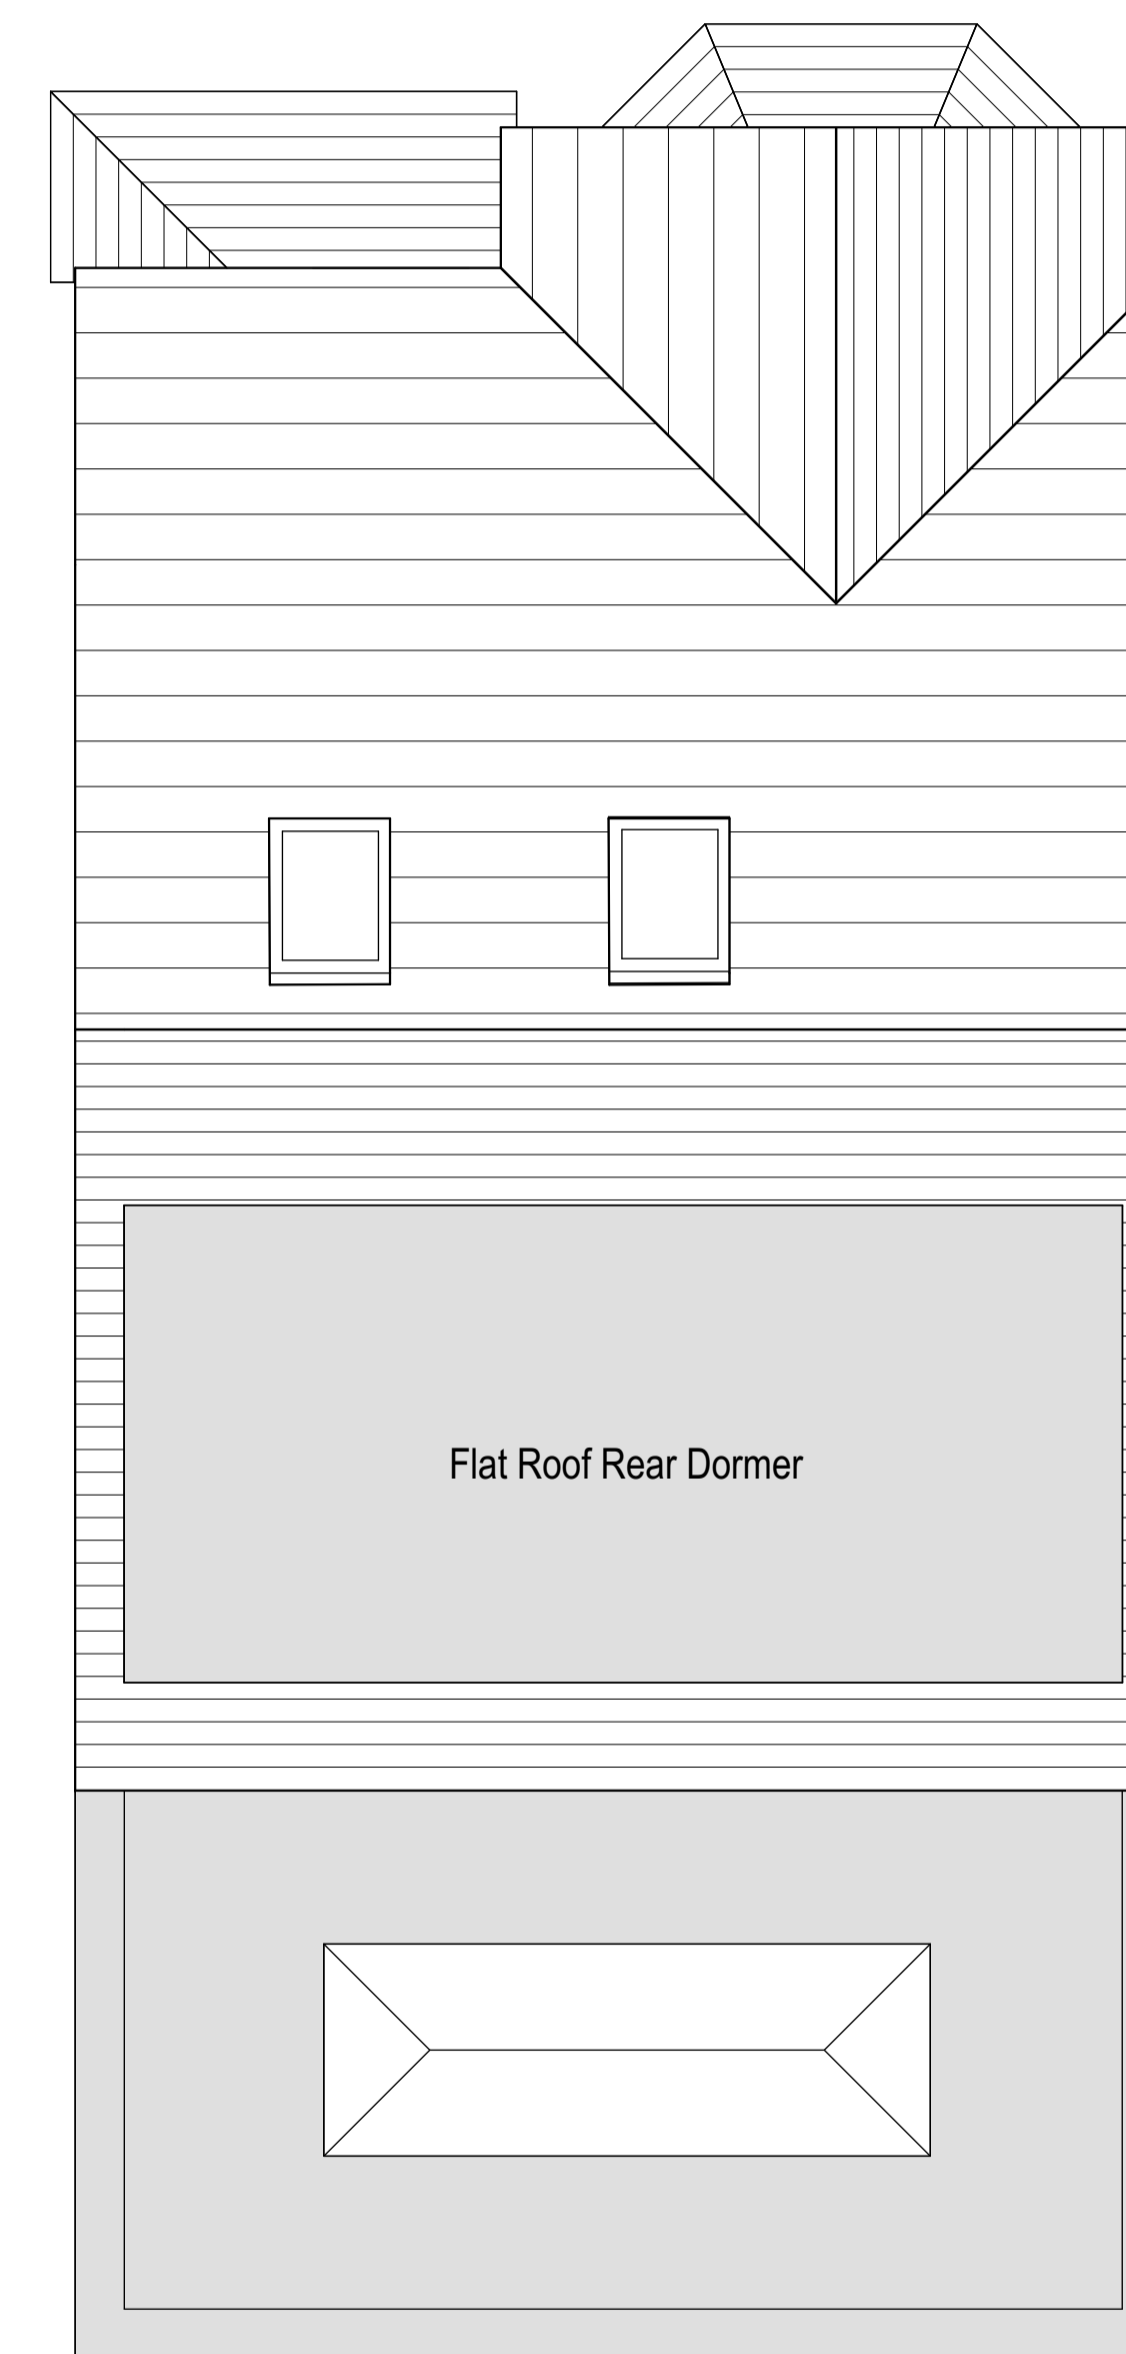

Roof Plan
Scaled at 1:50