
- 1 BRICKWORK
- 2 STAFFORDSHIRE BLUE TILES TO MATCH THE MAIN HOUSE ROOF TILES
- 3 TIMBER CLADDING
- 4 TIMBER GARAGE DOORS
- 5 TIMBER DOOR
- 6 TIMBER WINDOWS

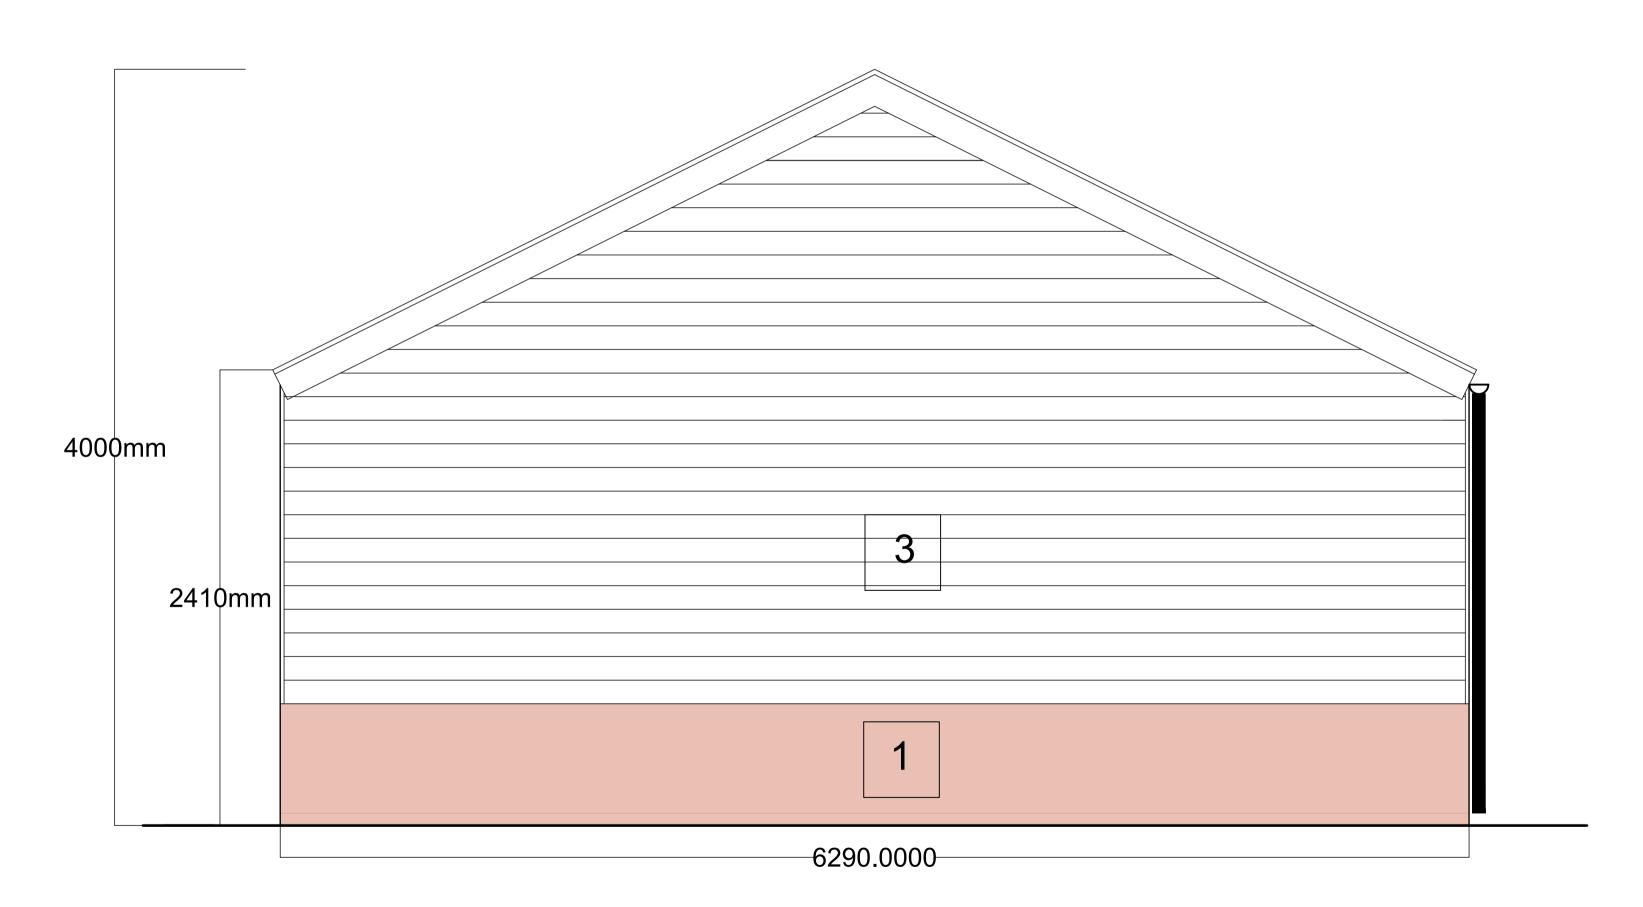

ELEVATION TO SOUTH EAST

Revision	Project MOLINEUX, BATESWAY, LONGDON, LICHFIELD, STAFFORDSHIRE		PROPOSED SUMMER HOUSE ELEVATION TO SOUTH EAST			Client Matt and Vanessa		
	Scale 1:20(A1)	Dated 07.01.24	Job No. 002	Drawing No. SH04	Drawn by	Checked -	CiSfb Element FEASIBILITY	Revision -