


- 1 BRICKWORK
- 2 STAFFORDSHIRE BLUE TILES TO MATCH THE MAIN HOUSE ROOF TILES
- 3 TIMBER CLADDING
- 4 TIMBER GARAGE DOORS
- 5 TIMBER DOOR
- 6 TIMBER WINDOWS

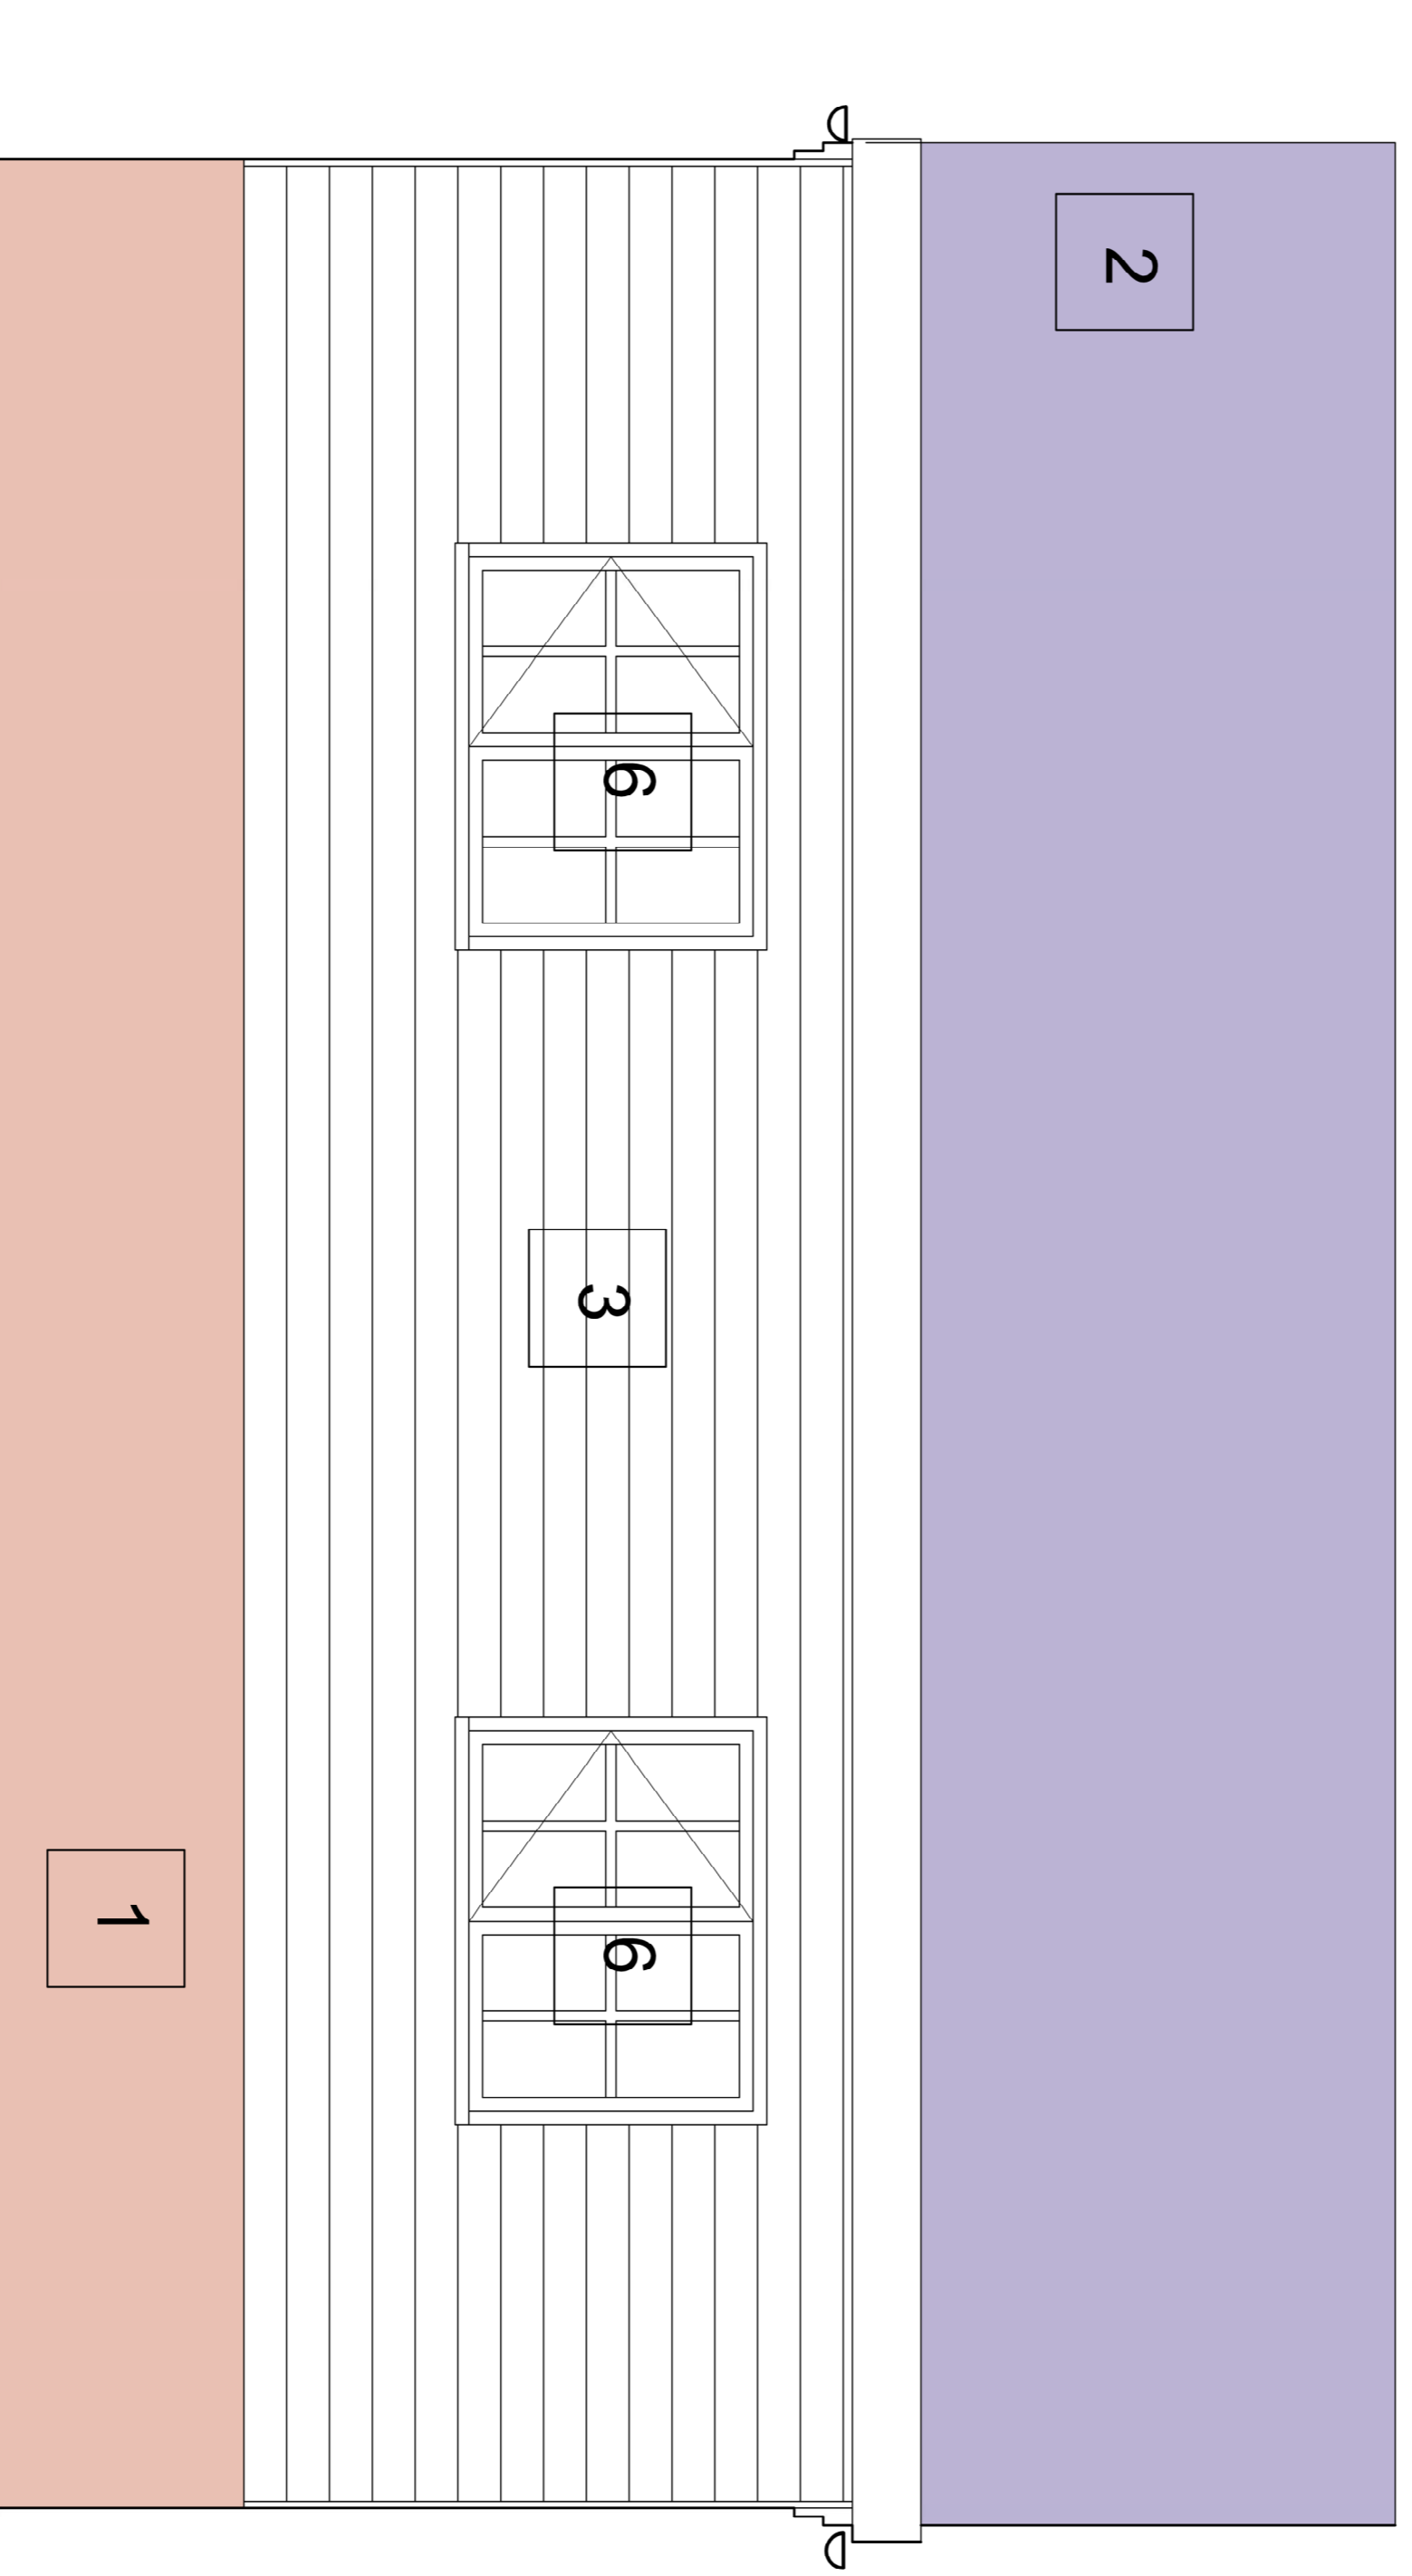

ELEVATION TO SOUTH WEST

Revision		Date	By	Chd	COM Nums	Project		Drawing		Client			
						MOLINEUX, BATESWAY, LONGDON, LICHFIELD, STAFFORDSHIRE	PROPOSED ELEVATION TO SOUTH WEST	Matt and Vanessa					
						Scale 1:20(A1)	Dated 07.01.24	Job No. 002	Drawing No. DG03	Drawn by MF	Checked -	C/SB Element FEASIBILITY	Revision -