
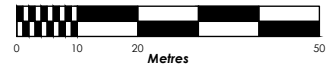


**GENERAL NOTES**  
 This drawing has been prepared for the purpose of obtaining Planning / Building Regulation Approval only. All details are to be to the satisfaction of the area Building Control Officer (BCO) or Approved Inspector.  
 This drawing must not be acted upon until it has been approved by the Local Authority. Should the client commence work without the necessary Local Authority approval in place, they do so at their own risk.  
 This drawing is to read in conjunction with any General Notes, Construction Notes and / or Building Regulations Notes prepared for the project.  
 All dimensions to be checked on site prior to ordering or erecting materials.  
 Any discrepancies to be reported to the supervising officer.

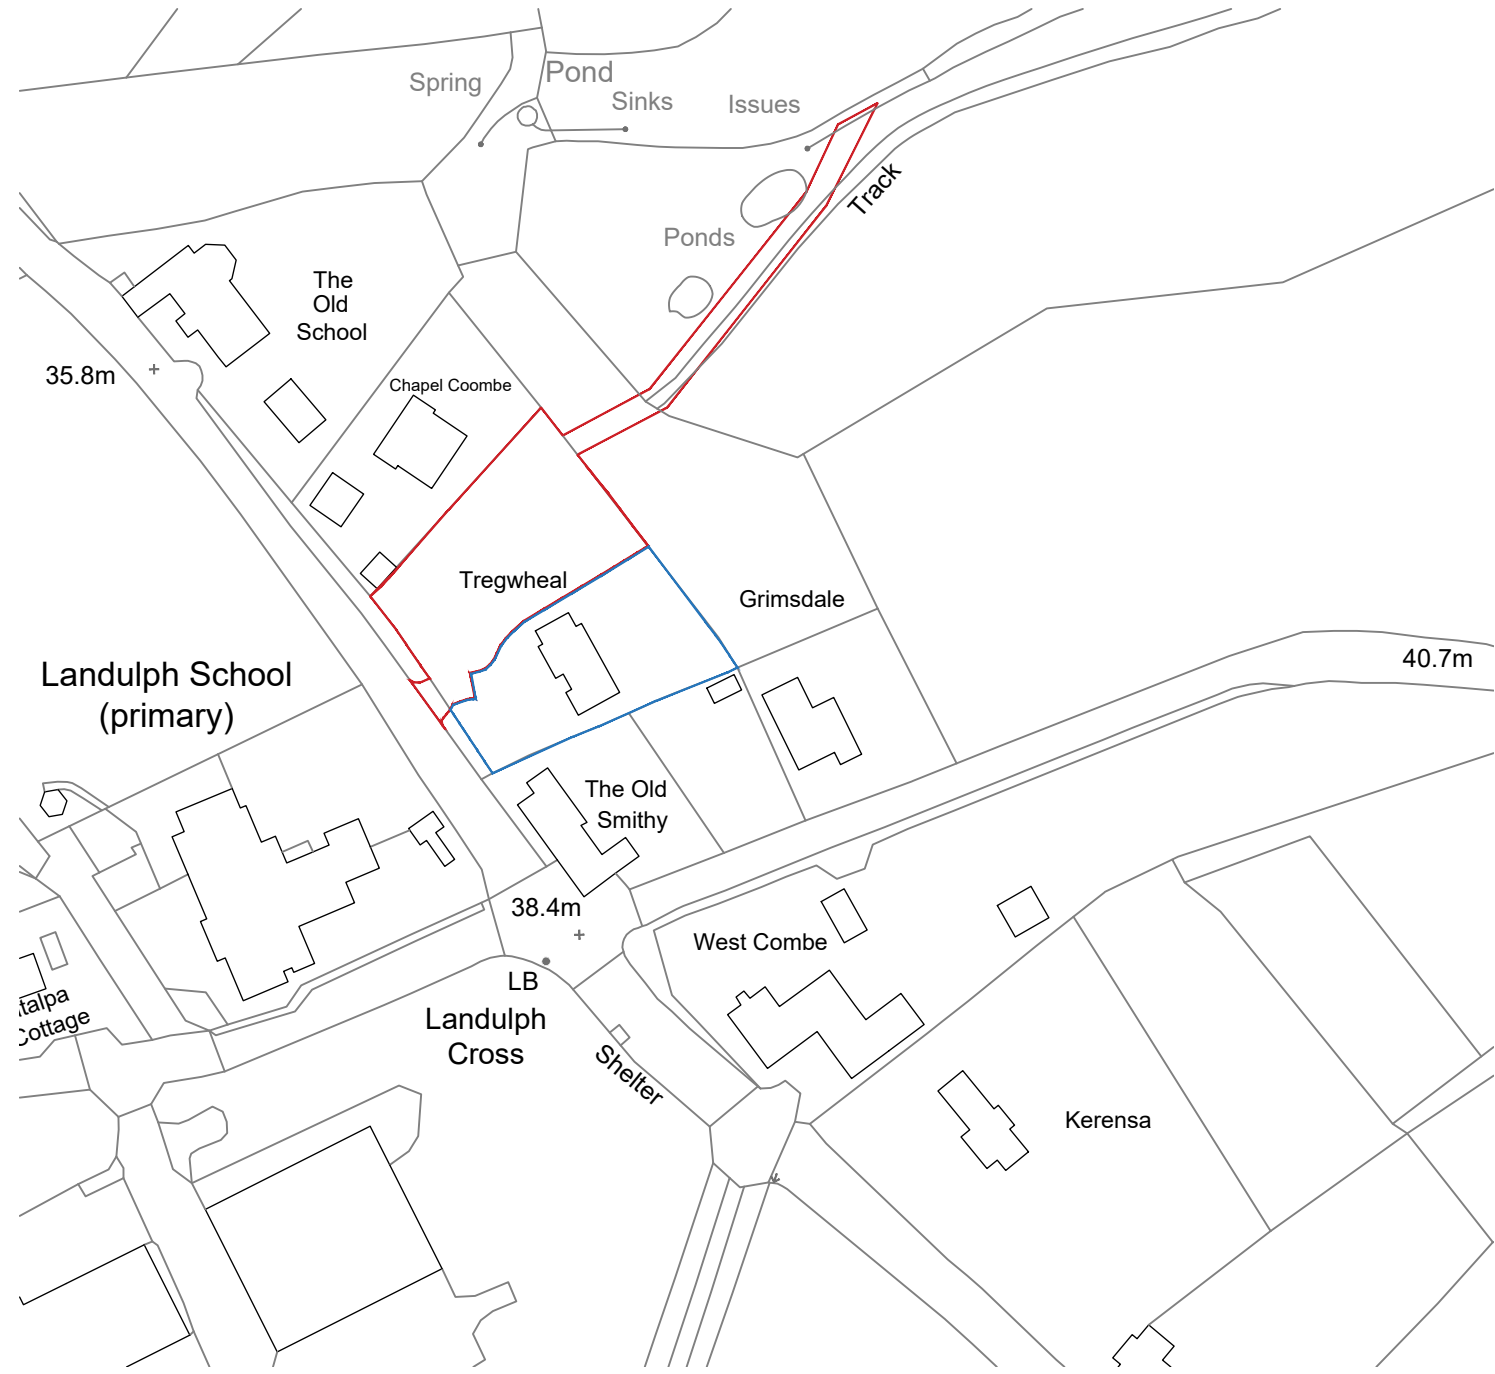

B	RED LINE ADDED FOR DRAINAGE RUN	FEB 24
A	BLUE LINE ADDED	JAN 24
<b>LAHDESIGN</b> Ltd		
<small>M 0799 364 367   E info@lahdesign.co.uk</small>		
Client: <b>Mr M Kinley</b>		
Project Ref: 5083		
Project Name: <b>Tregwheal, Landulph Cross Cornwall, PL12 6QQ</b>		
Drawing Title: <b>Location Plan</b>		
Drawn: LAH	Check: Nov 23	Scale: 1:1250 @ A4
Status: <b>Planning</b>	Drawing No: 5083 001	Revision: B