




00 50m 100m 200m

Land rented from family farm outlined in green

Application site

0.08 ha

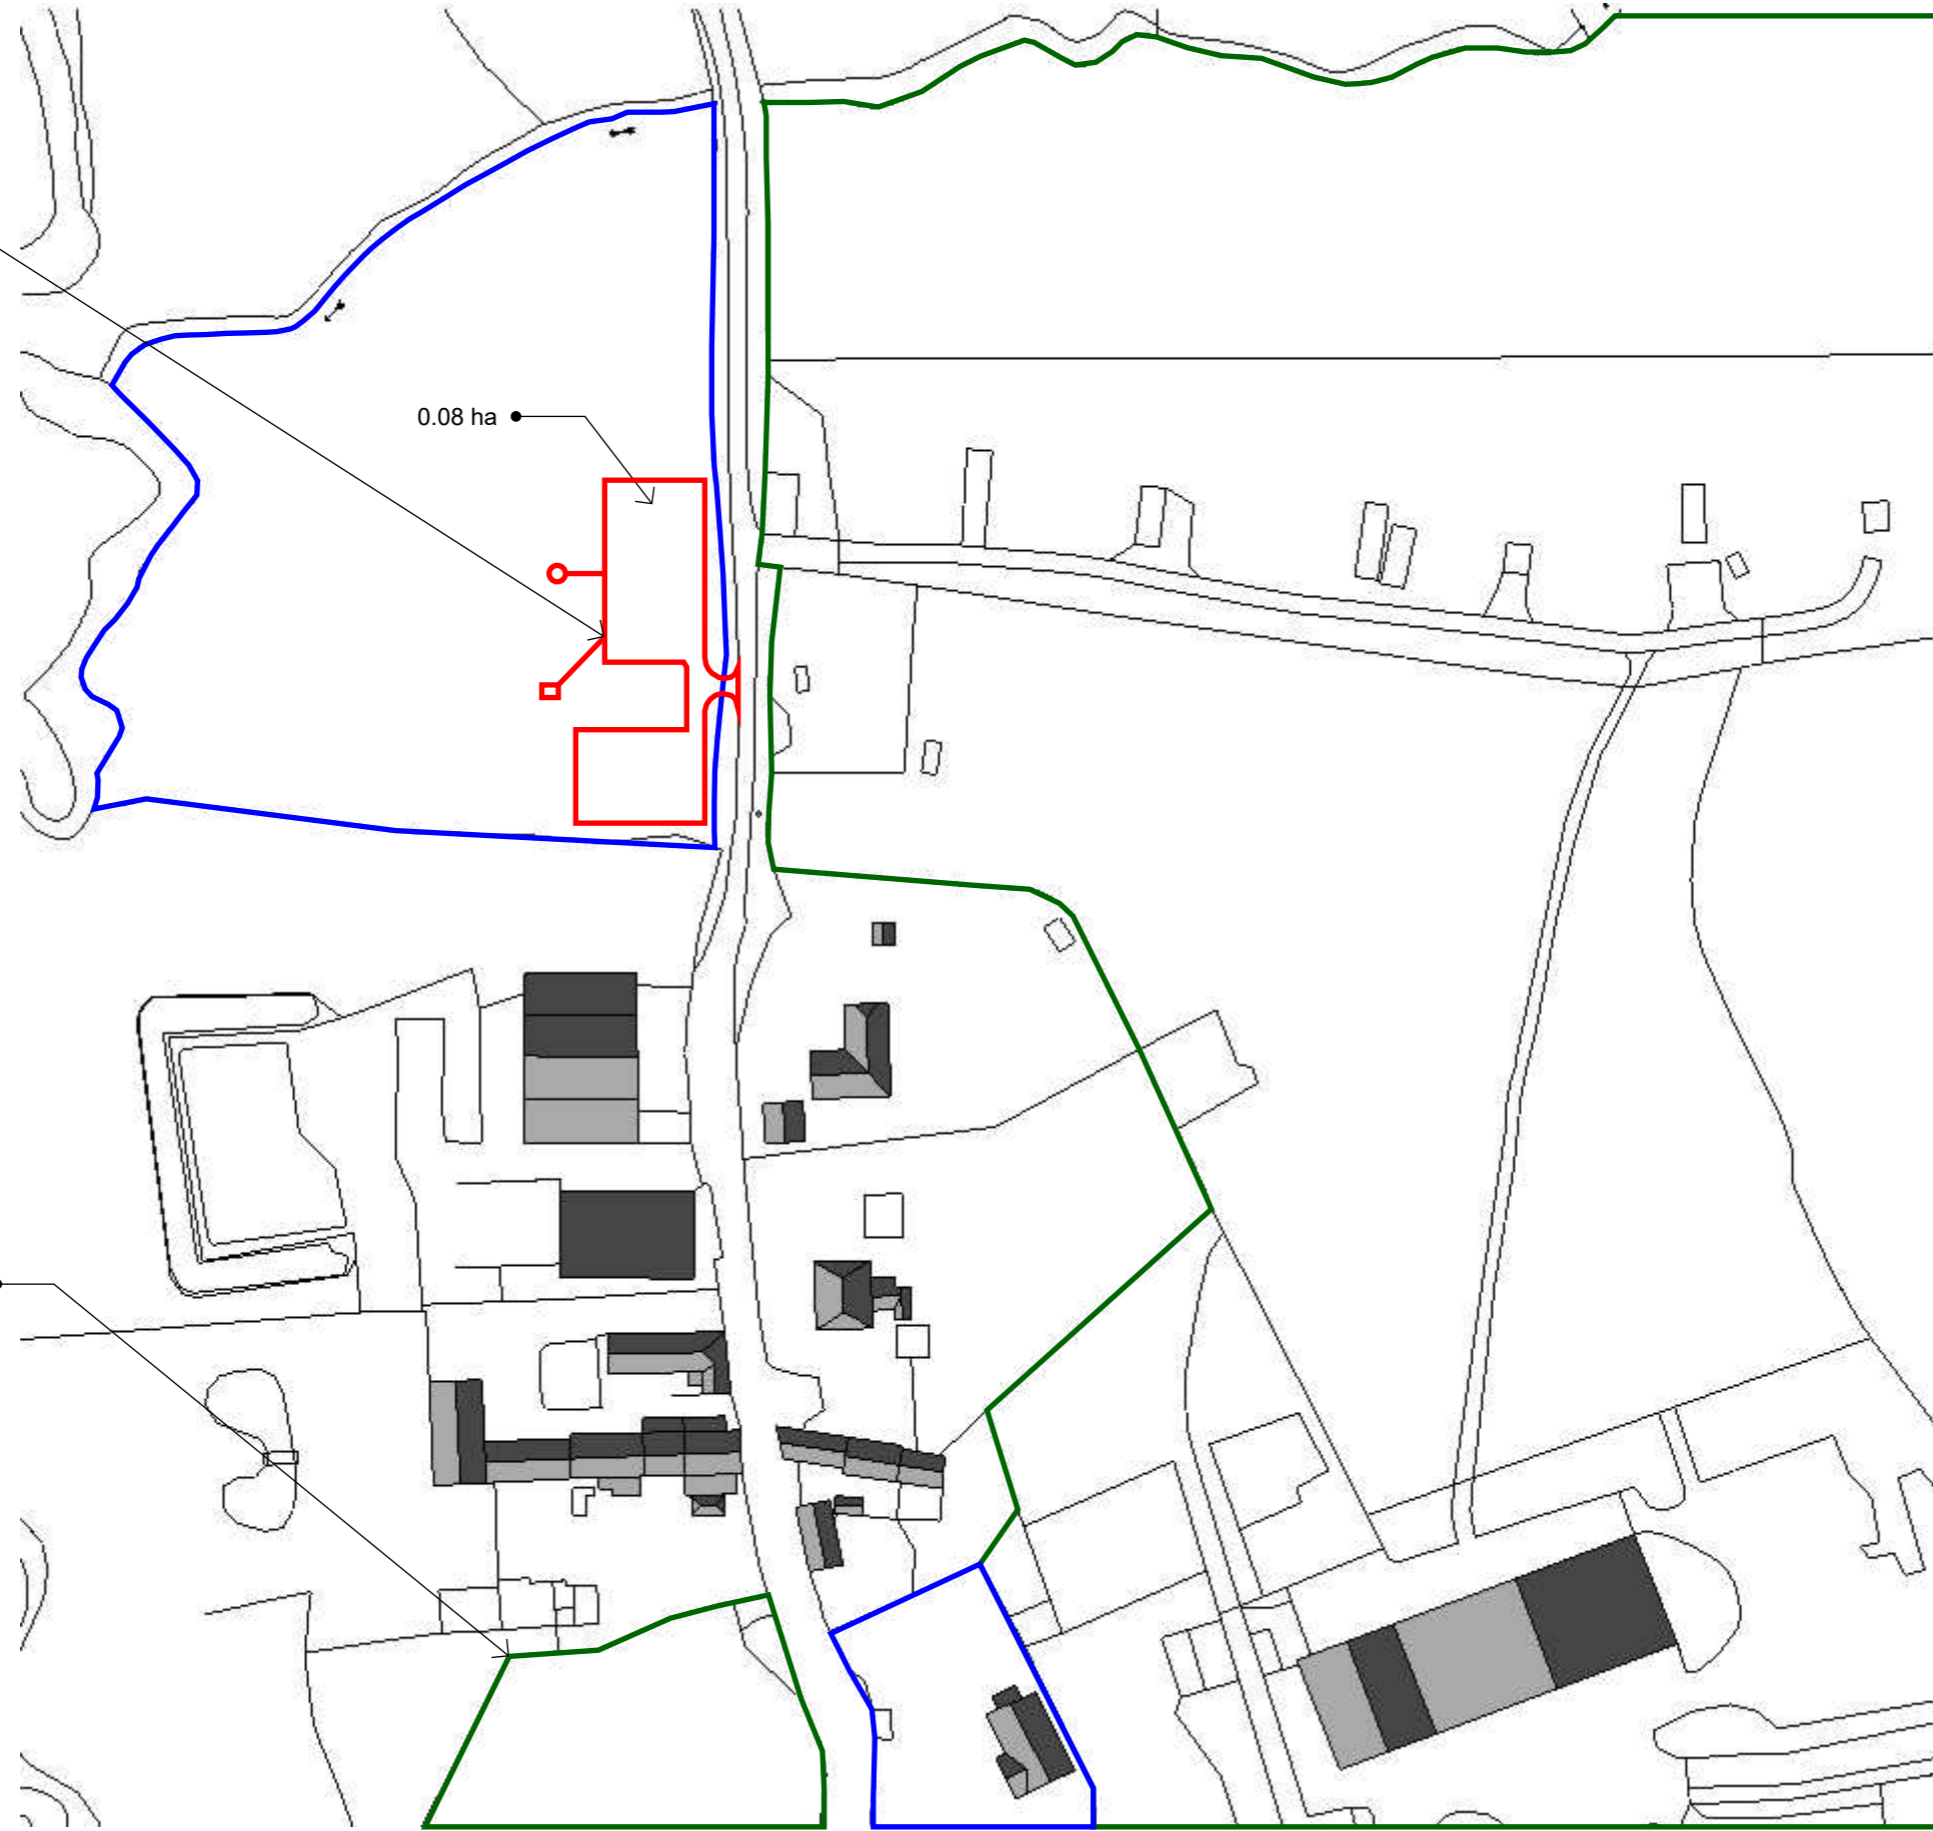

Notes:

This drawing is for the sole purpose of obtaining planning permission only.
Do not scale from this drawing for construction purposes.

All dimensions to be checked on site.

All materials are designer preference only.

Responsibility for construction in accordance with planning permission, building regulations and all codes, standards and statutory requirements lies with the builder/developer.

